
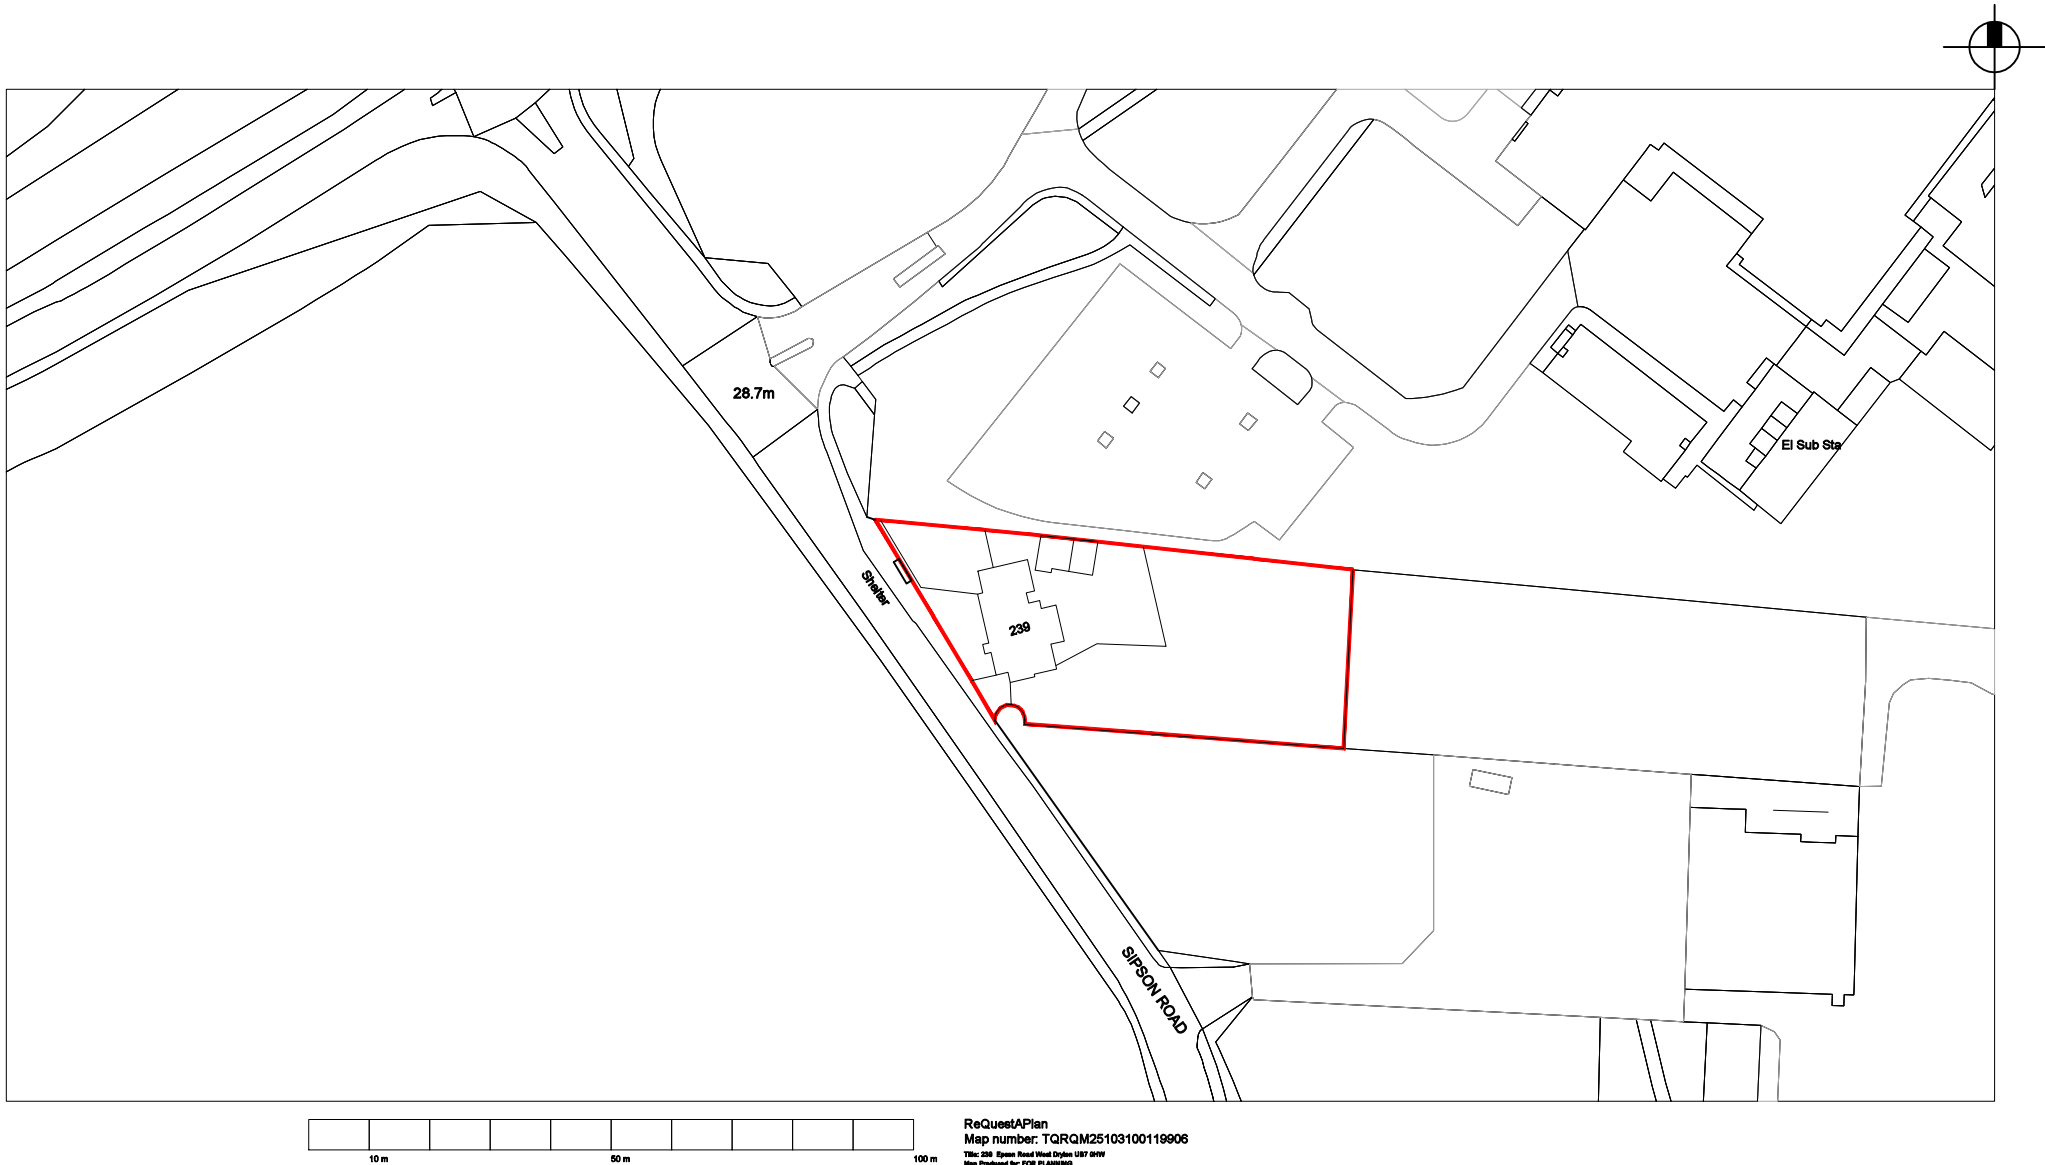


ReQuestAPlan
Map number: TQRQM25103100119906
Title: 239 Sipson Road West Drayton UB7 0HW
Map Produced for: FZ PLANNING
© Crown copyright and database rights 2025 OS 100042798
Project ID:
Date of Purchase: 19-04-2025
1 Year subscription from 19-04-2025 for 1 consultation.

- GENERAL NOTES**
- THIS DRAWING AND ALL THE INFORMATION CONTAINED HEREIN, COMPLETE WITH THE DESIGN CONCEPT AND INTENT, IS PROTECTED BY COPYRIGHT.
 - REPRODUCING THIS DRAWING IN WHOLE OR IN PART FOR THE PURPOSE OF INFORMATION OR THE EXTRACT OF CONCEPT WILL BE CONSIDERED INFRINGEMENT OF COPYRIGHT.
 - ALL MEASUREMENTS ARE NOMINAL AND MAY VARY WITH THE APPROVAL OF ZD DESIGN LTD.
 - ALL MEASUREMENTS ARE IN MILLIMETERS UNLESS OTHERWISE SPECIFIED.
 - DO NOT SCALE THE DRAWING FOR THE PURPOSE OF MEASUREMENTS.
 - IT IS THE CONTRACTOR'S RESPONSIBILITY TO CHECK THE DRAWINGS AND ANY DESIGN DETAIL FOR THE INTENDED RESULTS.

- CONTRACTOR TO PREPARE AND SUBMIT SHOP DRAWINGS FOR DESIGNER'S APPROVAL.
- THE CONTRACTOR SHALL VERIFY AND BE RESPONSIBLE FOR THE TRUE SETTING OUT ON SITE AND SHALL OBTAIN WRITTEN APPROVAL OF ZD DESIGN LTD IF THERE ARE VARIANTS OR DISCREPANCIES.
- IT IS THE CONTRACTOR'S RESPONSIBILITY TO SUBMIT SAMPLES OF MATERIALS AND FINISHES FOR APPROVAL PRIOR TO FINAL APPLICATION.

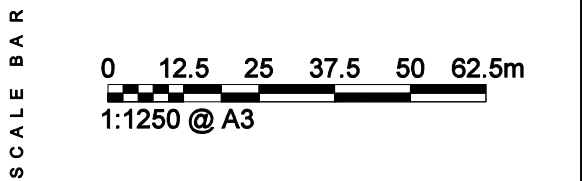

E info @ zddesign . co .uk
E francois@zddesign.co.uk
www. z d d e s i g n . co.uk
MOB.078 0 33 01 656

449 LITTLE VENICE
EDGWARE ROAD
LONDON W2 1TH

PROJECT	THE PLOUGH	JOB N	ZDD- UB7 0HW 12 - 04 - 25
CLIENT	Mr. WALID ZEIDAN	239 SIPSON ROAD WEST DRAYTON HILLINGDON UB7 0HW	LOCATION
INTERIOR ARCHITECTURE	F Z		
DATE	27 APRIL 2025		

REVISION		DATE	PAGE	101
A	PLANNING DRAWINGS	27 - 04 - 25		
B			SITE LOCATION PLAN	
C				
D				
E			DWGS REF.	ZDD UB7 0HW REV A: 101
F				
G				