


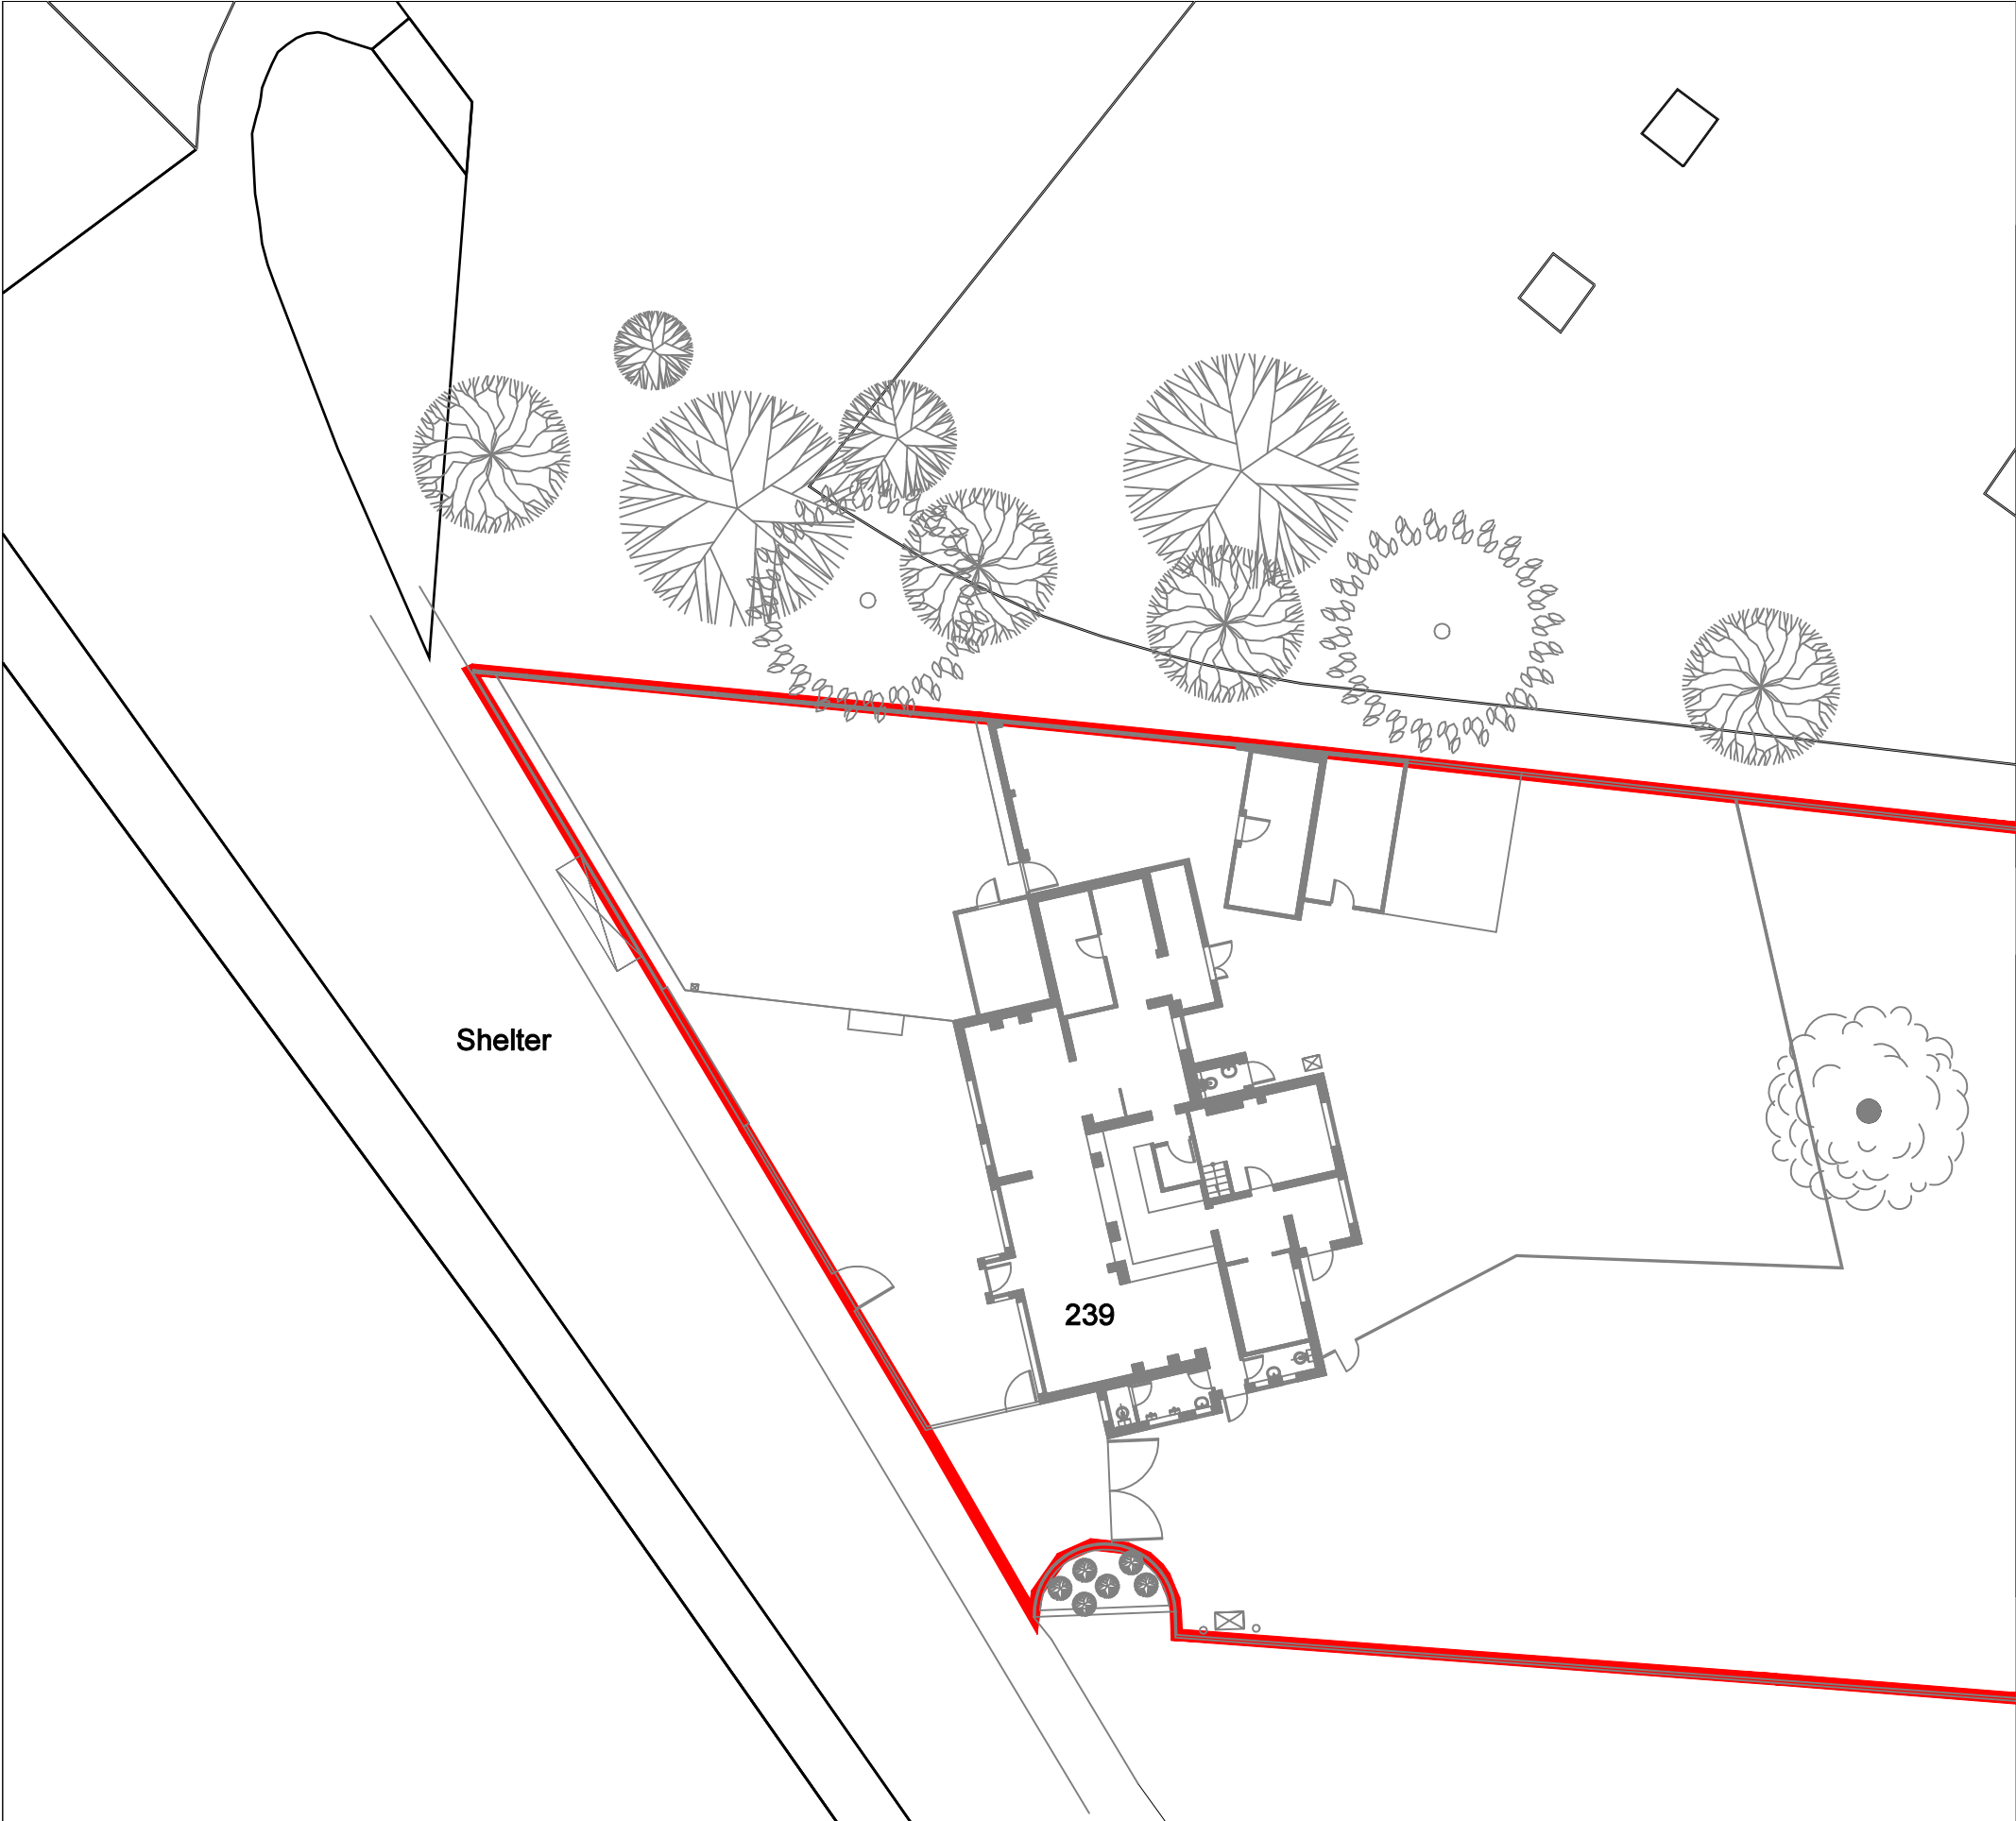

EXISTING SITE PICTURE - SIPSON ROAD





EXISTING SITE PICTURE - SIPSON ROAD

THIS DRAWING AND ALL THE INFORMATION CONTAINED HEREIN, COMPLETE WITH THE DESIGN CONCEPT AND INTENT, IS PROTECTED BY COPYRIGHT AND IS THE PROPERTY OF ZD DESIGN LTD. ANY REPRODUCTION OR TRANSMISSION IN ANY FORM OR BY ANY MEANS, WITHOUT THE WRITTEN PERMISSION OF ZD DESIGN LTD, IS STRICTLY PROHIBITED. ALL MEASUREMENTS ARE IN MILLIMETERS UNLESS OTHERWISE SPECIFIED. IT IS THE CONTRACTOR'S RESPONSIBILITY TO CHECK THE DRAWINGS AND ANY DESIGN DETAIL FOR THE INTENDED RESULTS.

GENERAL NOTES

- CONTRACTOR TO PREPARE AND SUBMIT SHOP DRAWINGS FOR DESIGNER'S APPROVAL.
- THE CONTRACTOR SHALL VERIFY AND BE RESPONSIBLE FOR THE TRUE SETTING OUT ON SITE AND SHALL OBTAIN WRITTEN APPROVAL OF ZD DESIGN LTD IF THERE ARE VARIANTS OR DISCREPANCIES.
- IT IS THE CONTRACTOR'S RESPONSIBILITY TO SUBMIT SAMPLES OF MATERIALS AND FINISHES FOR APPROVAL PRIOR TO FINAL APPLICATION.

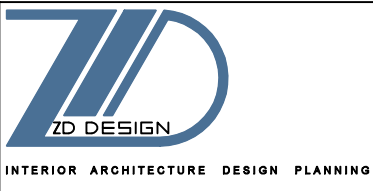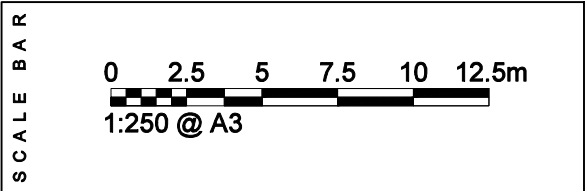

E info @ zddesign . co . uk
E francois@zddesign.co.uk
www. z d d e s i g n . co . uk
MOB. 078 0 33 01 656

449 LITTLE VENICE
EDGWARE ROAD
LONDON W2 1TH

PROJECT	THE PLOUGH	JOB N	ZDD- UB7 0HW 12 - 04 - 25
CLIENT	Mr. WALID ZEIDAN	239 SIPSON ROAD WEST DRAYTON HILLINGDON UB7 0HW	LOCATION
INTERIOR ARCHITECTURE	F Z		
DATE	27 APRIL 2025		

REVISION		DATE	PAGE	201
A	PLANNING DRAWINGS	27 - 04 - 25		
B			EXISTING SITE BLOCK PLAN	
C				
D				
E			DWGS REF.	ZDD UB7 0HW REV A: 201
F				
G				