


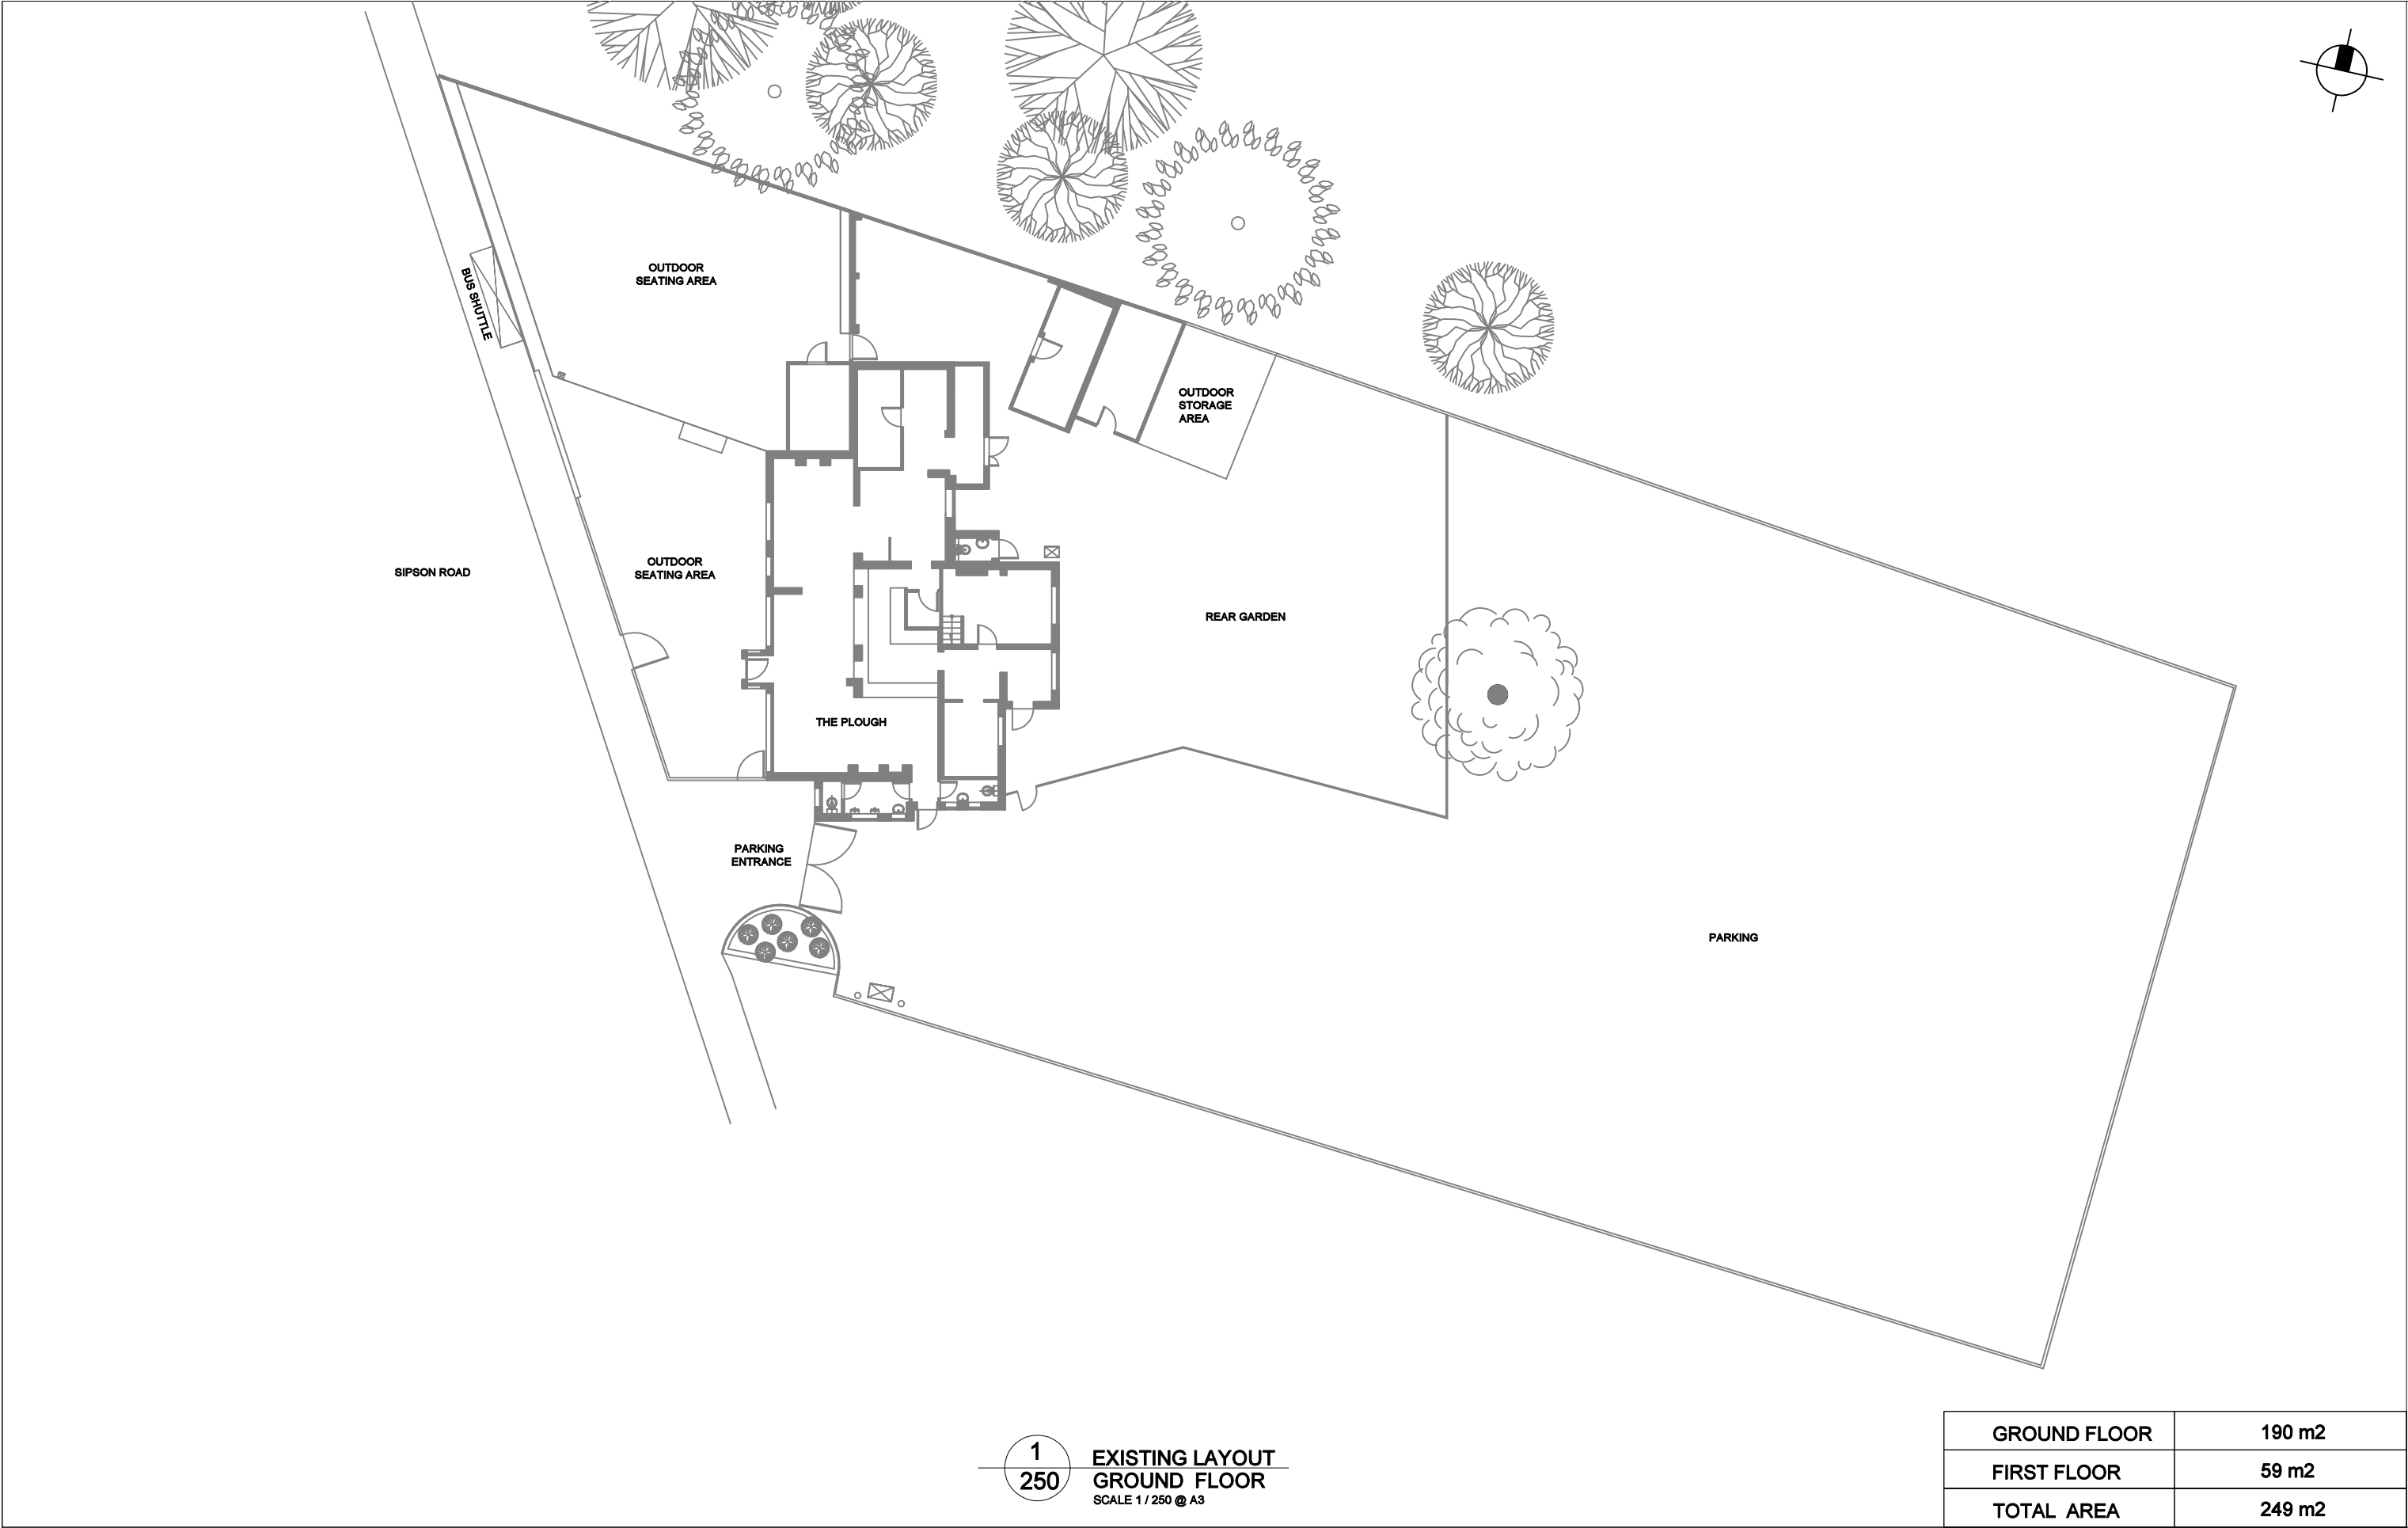


1
250
EXISTING LAYOUT
GROUND FLOOR
SCALE 1 / 250 @ A3

GROUND FLOOR	190 m2
FIRST FLOOR	59 m2
TOTAL AREA	249 m2

GENERAL NOTES

- THIS DRAWING AND ALL THE INFORMATION CONTAINED HEREIN, COMPLETE WITH THE DESIGN CONCEPT AND INTENT, IS PROTECTED BY COPYRIGHT.
- REPRODUCING THIS DRAWING IN WHOLE OR IN PART FOR THE PURPOSE OF INFORMATION OR THE EXTRACT OF CONCEPT WILL BE CONSIDERED INFRINGEMENT OF COPYRIGHT.
- ALL MEASUREMENTS ARE NOMINAL AND MAY VARY WITH THE APPROVAL OF ZD DESIGN LTD.
- ALL MEASUREMENTS ARE IN MILLIMETERS UNLESS OTHERWISE SPECIFIED.
- DO NOT SCALE THE DRAWING FOR THE PURPOSE OF MEASUREMENTS.
- IT IS THE CONTRACTOR'S RESPONSIBILITY TO CHECK THE DRAWINGS AND ANY DESIGN DETAIL FOR THE INTENDED RESULTS.

- CONTRACTOR TO PREPARE AND SUBMIT SHOP DRAWINGS FOR DESIGNER'S APPROVAL.
- THE CONTRACTOR SHALL VERIFY AND BE RESPONSIBLE FOR THE TRUE FITTING OUT ON SITE AND SHALL OBTAIN WRITTEN APPROVAL OF ZD DESIGN LTD IF THERE ARE VARIANTS OR DISCREPANCIES.
- IT IS THE CONTRACTOR'S RESPONSIBILITY TO SUBMIT SAMPLES OF MATERIALS AND FINISHES FOR APPROVAL PRIOR TO FINAL APPLICATION.

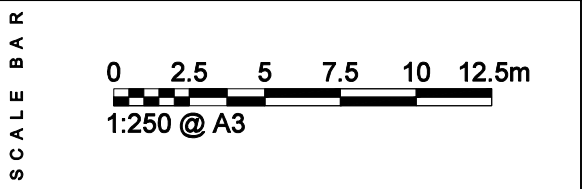




INTERIOR ARCHITECTURE DESIGN PLANNING

E info @ zddesign . co .uk
E francois@zddesign.co.uk
www. z d d e s i g n . co.uk
MOB.078 0 33 01 656

449 LITTLE VENICE
EDGWARE ROAD
LONDON W2 1TH

PROJECT	THE PLOUGH	JOB N	ZDD- UB7 0HW 12 - 04 - 25
CLIENT	Mr. WALID ZEIDAN	239 SIPSON ROAD WEST DRAYTON HILLINGDON UB7 0HW	
INTERIOR ARCHITECTURE	F Z		
DATE	27 APRIL 2025		

REVISION		DATE	PAGE	301
A	PLANNING DRAWINGS	27 - 04 - 25		
B			EXISTING SITE BLOCK PLAN	
C				
D				
E			DWGS REF.	ZDD UB7 0HW REV A: 301
F				
G				

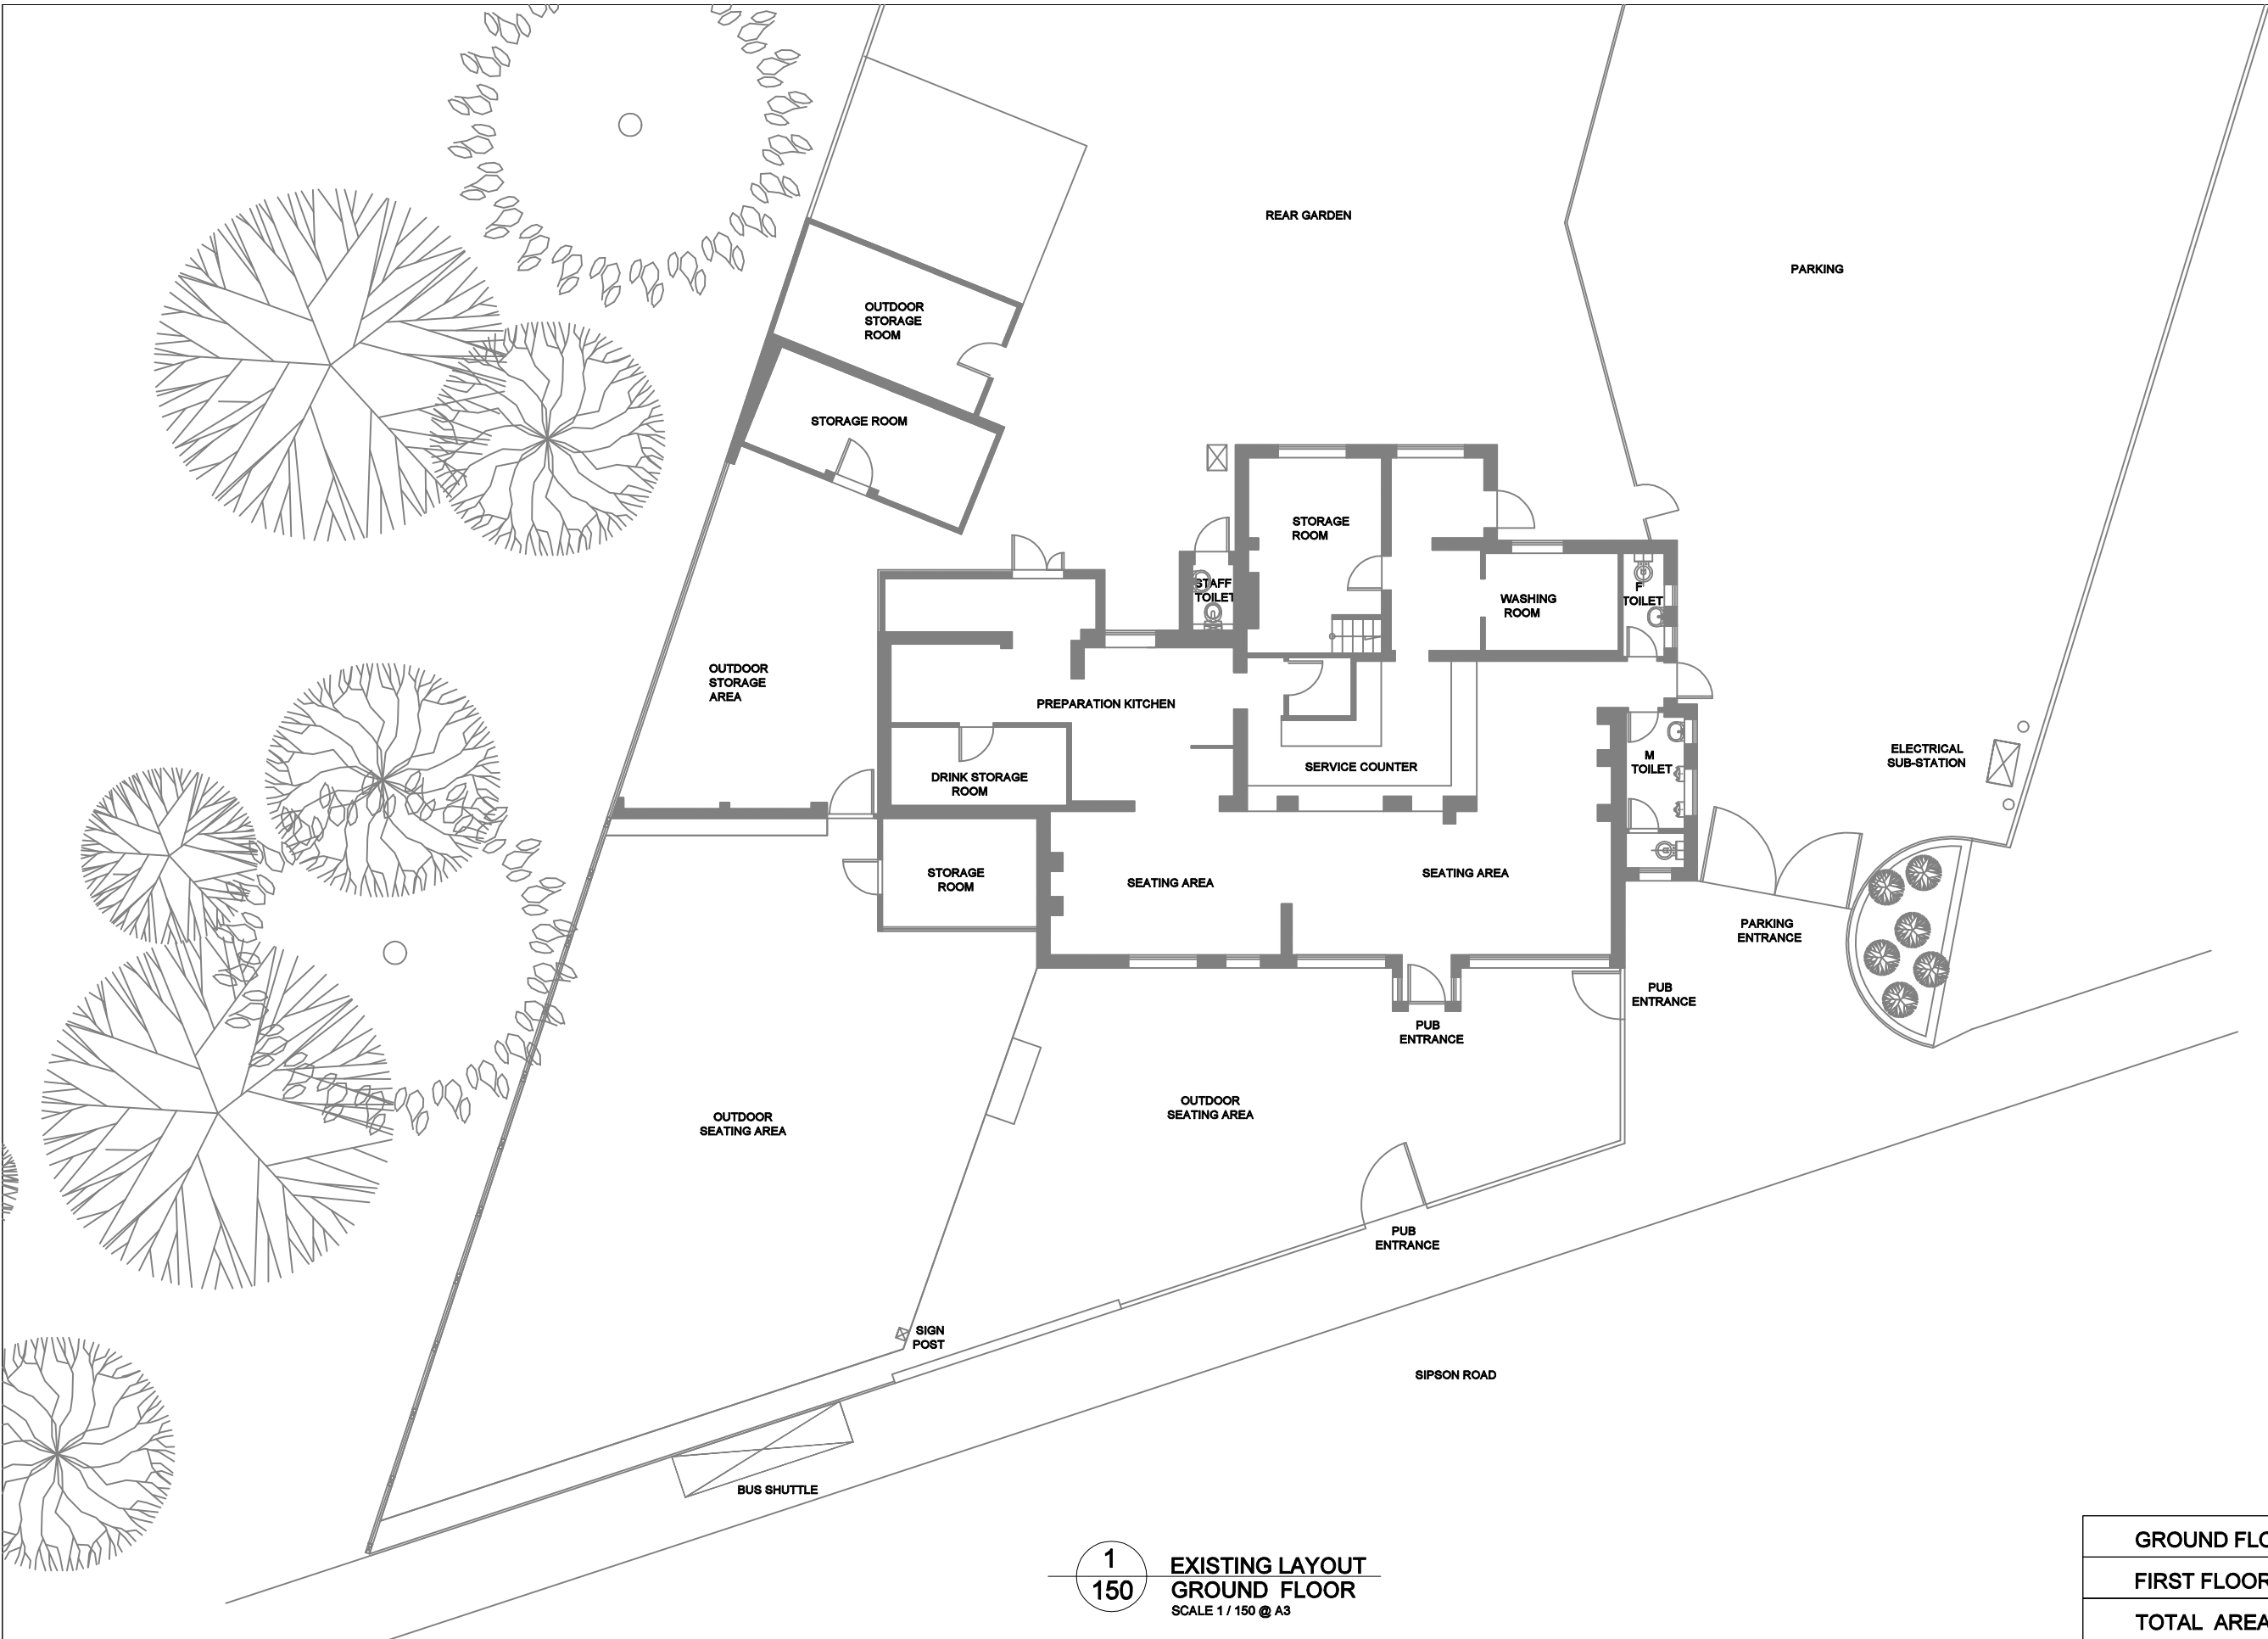

1
150
EXISTING LAYOUT
GROUND FLOOR
SCALE 1 / 150 @ A3

GROUND FLOOR	190 m2
FIRST FLOOR	59 m2
TOTAL AREA	249 m2

GENERAL NOTES	THIS DRAWING AND ALL THE INFORMATION CONTAINED HEREIN, COMPLETE WITH THE DESIGN CONCEPT AND INTENT, IS PROTECTED BY COPYRIGHT.
	REPRODUCING THIS DRAWING IN WHOLE OR IN PART FOR THE PURPOSE OF INFORMATION OR THE EXTRACT OF CONCEPT WILL BE CONSIDERED INFRINGEMENT OF COPYRIGHT.
	ALL MEASUREMENTS ARE NOMINAL AND MAY VARY WITH THE APPROVAL OF ZD DESIGN LTD.
	ALL MEASUREMENTS ARE IN MILLIMETERS UNLESS OTHERWISE SPECIFIED.
	DO NOT SCALE THE DRAWING FOR THE PURPOSE OF MEASUREMENTS.
	IT IS THE CONTRACTOR'S RESPONSIBILITY TO CHECK THE DRAWING AND ANY DESIGN DETAIL FOR THE INTENDED RESULTS.
	CONTRACTOR TO PREPARE AND SUBMIT SHOP DRAWINGS FOR DESIGNER'S APPROVAL.
GENERAL NOTES	THE CONTRACTOR SHALL VERIFY AND BE RESPONSIBLE FOR THE TRUE SETTING OUT ON SITE AND SHALL OBTAIN WRITTEN APPROVAL OF ZD DESIGN LTD IF THERE ARE VARIANTS OR DISCREPANCIES.
	IT IS THE CONTRACTOR'S RESPONSIBILITY TO SUBMIT SAMPLES OF MATERIALS AND FINISHES FOR APPROVAL PRIOR TO FINAL APPLICATION.

SCALE BAR	0 1.5 3 4.5 6 7.5m
	1:150 @ A3





ZD DESIGN
INTERIOR ARCHITECTURE DESIGN PLANNING

E info @ zddesign . co . uk
E francois@zddesign.co.uk
www. z d d e s i g n . co . uk
MOB. 078 0 33 01 656

449 LITTLE VENICE
EDGWARE ROAD
LONDON W2 1TH

PROJECT	THE PLOUGH	JOB N	ZDD- UB7 0HW 12 - 04 - 25
CLIENT	Mr. WALID ZEIDAN	239 SIPSON ROAD WEST DRAYTON HILLINGDON UB7 0HW	LOCATION
INTERIOR ARCHITECTURE	F Z		
DATE	27 APRIL 2025		

REVISION		DATE	PAGE	302
A	PLANNING DRAWINGS	27 - 04 - 25		
B				
C				
D				
E				
F				
G				
		DWGS REF.	ZDD UB7 0HW REV A: 302	

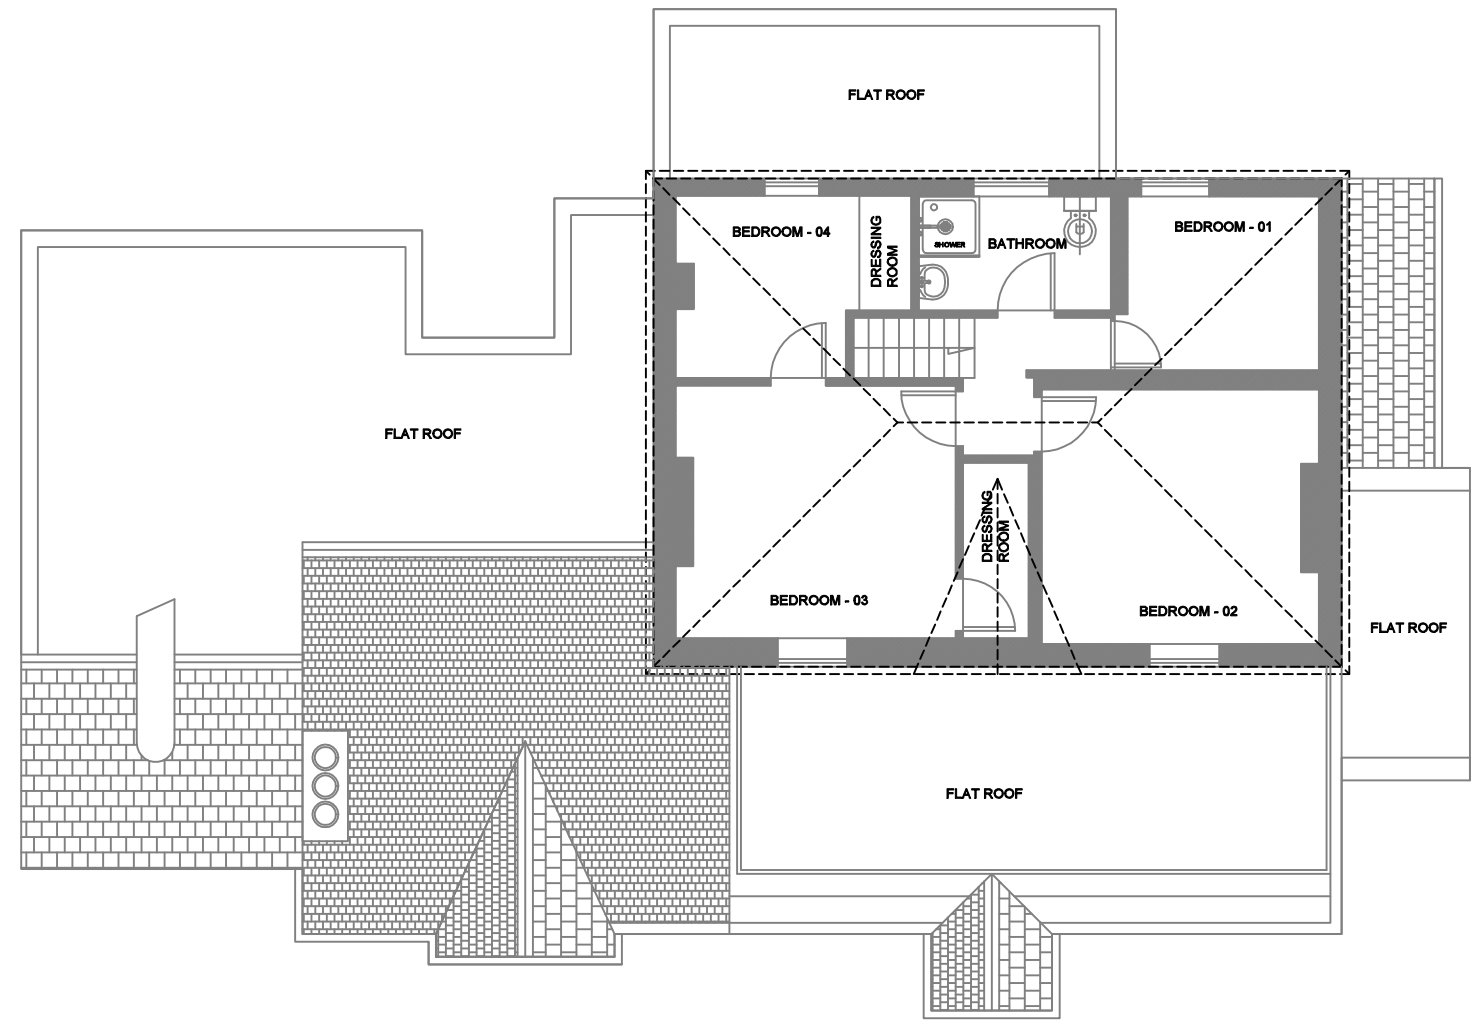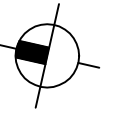



1
100
EXISTING LAYOUT
FIRST FLOOR
SCALE 1 / 100 @ A3

GROUND FLOOR	190 m2
FIRST FLOOR	59 m2
TOTAL AREA	249 m2

THIS DRAWING AND ALL THE INFORMATION CONTAINED HEREIN, COMPLETE WITH THE DESIGN CONCEPT AND INTENT, IS PROTECTED BY COPYRIGHT. REPRODUCING THIS DRAWING IN WHOLE OR IN PART FOR THE PURPOSE OF INFORMATION OR THE EXTRACT OF CONCEPT WILL BE CONSIDERED INFRINGEMENT OF COPYRIGHT. ALL MEASUREMENTS ARE NOMINAL AND MAY VARY WITH THE APPROVAL OF ZD DESIGN LTD. ALL MEASUREMENTS ARE IN MILLIMETERS UNLESS OTHERWISE SPECIFIED. DO NOT SCALE THE DRAWING FOR THE PURPOSE OF MEASUREMENTS. IT IS THE CONTRACTOR'S RESPONSIBILITY TO CHECK THE DRAWINGS AND ANY DESIGN DETAIL FOR THE INTENDED RESULTS.

GENERAL NOTES

- CONTRACTOR TO PREPARE AND SUBMIT SHOP DRAWINGS FOR DESIGNER'S APPROVAL.
- THE CONTRACTOR SHALL VERIFY AND BE RESPONSIBLE FOR THE TRUE SETTING OUT ON SITE AND SHALL OBTAIN WRITTEN APPROVAL OF ZD DESIGN LTD IF THERE ARE VARIANTS OR DISCREPANCIES.
- IT IS THE CONTRACTOR'S RESPONSIBILITY TO SUBMIT SAMPLES OF MATERIALS AND FINISHES FOR APPROVAL PRIOR TO FINAL APPLICATION.

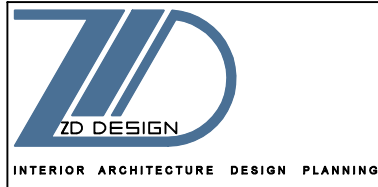
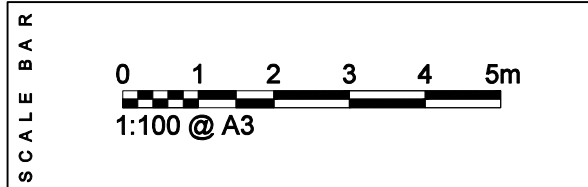


E info @ zddesign . co .uk
E francois@zddesign.co.uk
www. z d d e s i g n . co.uk
MOB.078 0 33 01 656

449 LITTLE VENICE
EDGWARE ROAD
LONDON W2 1TH

PROJECT	THE PLOUGH	JOB N	ZDD- UB7 0HW 12 - 04 - 25
CLIENT	Mr. WALID ZEIDAN	239 SIPSON ROAD WEST DRAYTON HILLINGDON UB7 0HW	
INTERIOR ARCHITECTURE	F Z		
DATE	27 APRIL 2025		


REVISION		DATE	PAGE	303
A	PLANNING DRAWINGS	27 - 04 - 25		
B				
C				
D				
E				
F				
G				
		DWGS REF.	ZDD UB7 0HW REV A: 303	

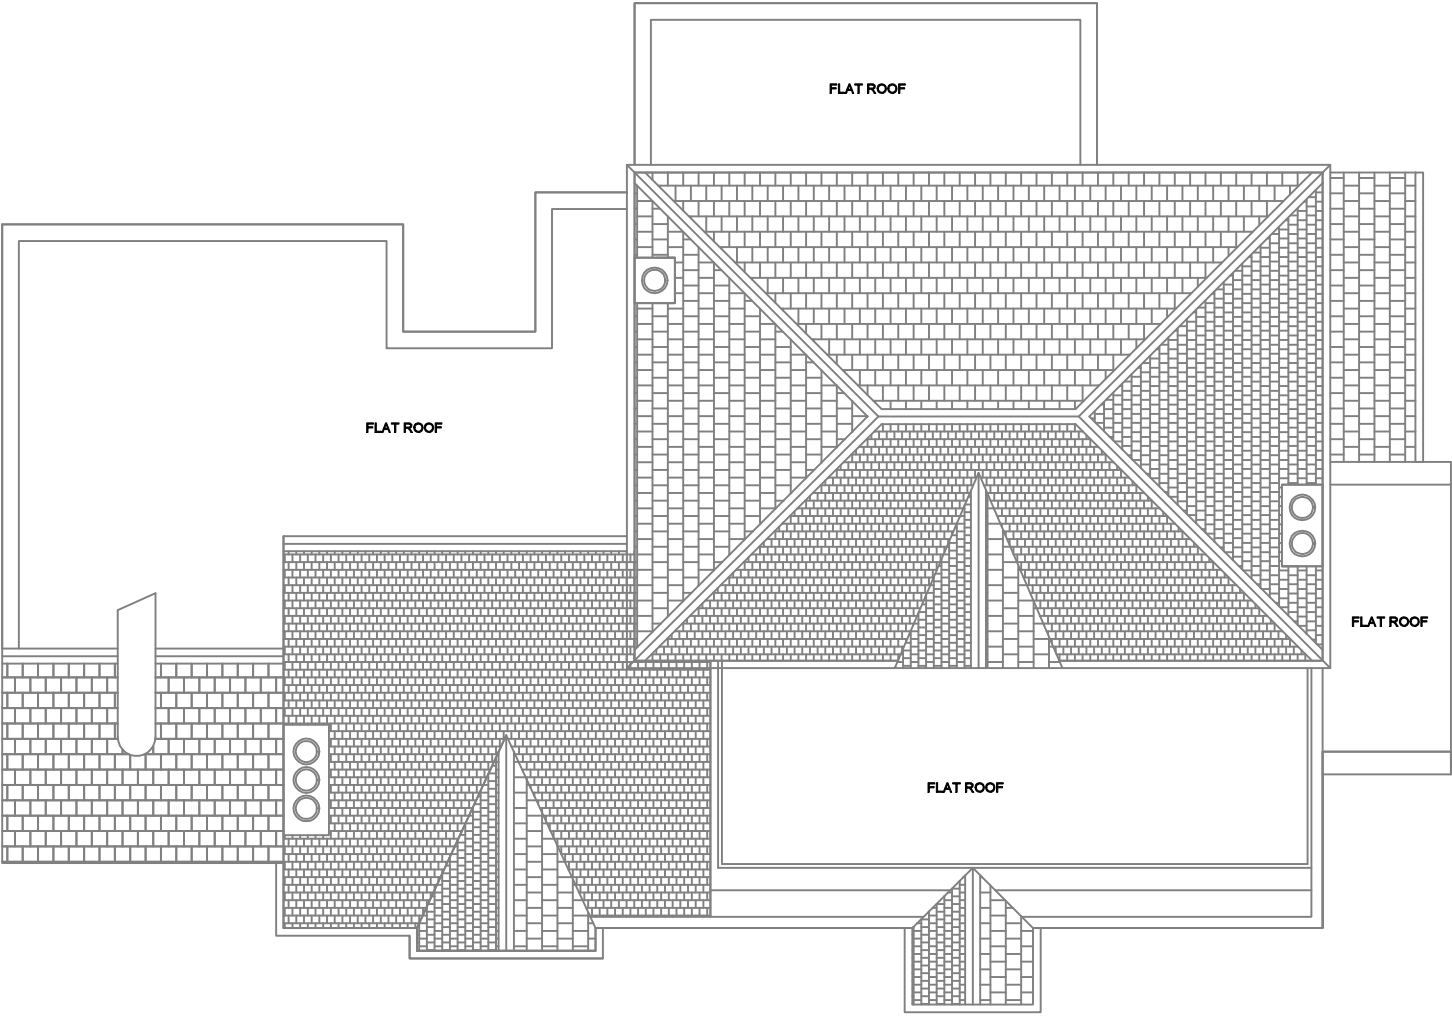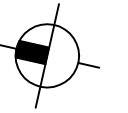

1
100
EXISTING LAYOUT
ROOF FLOOR
SCALE 1 / 100 @ A3

GROUND FLOOR	190 m2
FIRST FLOOR	59 m2
TOTAL AREA	249 m2

GENERAL NOTES	- THIS DRAWING AND ALL THE INFORMATION CONTAINED HEREIN, COMPLETE WITH THE DESIGN CONCEPT AND INTENT, IS PROTECTED BY COPYRIGHT.
	- RE-PRODUCING THIS DRAWING IN WHOLE OR IN PART FOR THE PURPOSE OF INFORMATION OR THE EXTRACT OF CONCEPT WILL BE CONSIDERED INFRINGEMENT OF COPYRIGHT.
	- ALL MEASUREMENTS ARE NOMINAL AND MAY VARY WITH THE APPROVAL OF ZD DESIGN LTD.
	- ALL MEASUREMENTS ARE IN MILLIMETERS UNLESS OTHERWISE SPECIFIED.
	- DO NOT SCALE THE DRAWING FOR THE PURPOSE OF MEASUREMENTS.
	- IT IS THE CONTRACTOR'S RESPONSIBILITY TO CHECK THE DRAWINGS AND ANY DESIGN DETAIL FOR THE INTENDED RESULTS.
	- CONTRACTOR TO PREPARE AND SUBMIT SHOP DRAWINGS FOR DESIGNER'S APPROVAL.
GENERAL NOTES	- THE CONTRACTOR SHALL VERIFY AND BE RESPONSIBLE FOR THE TRUE SETTING OUT ON SITE AND SHALL OBTAIN WRITTEN APPROVAL OF ZD DESIGN LTD IF THERE ARE VARIANTS OR DISCREPANCIES.
	- IT IS THE CONTRACTOR'S RESPONSIBILITY TO SUBMIT SAMPLES OF MATERIALS AND FINISHES FOR APPROVAL PRIOR TO FINAL APPLICATION.
	- IT IS THE CONTRACTOR'S RESPONSIBILITY TO CHECK THE DRAWINGS AND ANY DESIGN DETAIL FOR THE INTENDED RESULTS.

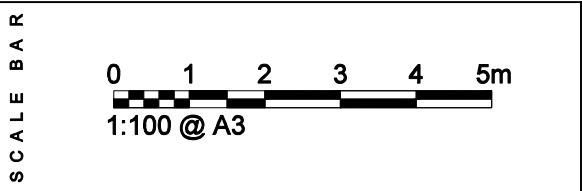



INTERIOR ARCHITECTURE DESIGN PLANNING

E info @ zddesign . co . uk
E francois@zddesign.co.uk
www. z d d e s i g n . co.uk
MOB.078 0 33 01 656

449 LITTLE VENICE
EDGWARE ROAD
LONDON W2 1TH

PROJECT	THE PLOUGH	JOB N	ZDD- UB7 0HW 12 - 04 - 25
CLIENT	Mr. WALID ZEIDAN	239 SIPSON ROAD WEST DRAYTON HILLINGDON UB7 0HW	LOCATION
INTERIOR ARCHITECTURE	F Z		
DATE	27 APRIL 2025		

REVISION		DATE	PAGE	304
A	PLANNING DRAWINGS	27 - 04 - 25		
B				
C				
D				
E				
F				
G				
		DWGS REF.	ZDD UB7 0HW REV A: 304	



1
100
EXISTING
REAR ELEVATION
SCALE 1 / 100 @ A3



1
100
EXISTING
FRONT ELEVATION
SCALE 1 / 100 @ A3


GENERAL NOTES	- THIS DRAWING AND ALL THE INFORMATION CONTAINED HEREIN, COMPLETE WITH THE DESIGN CONCEPT AND INTENT, IS PROTECTED BY COPYRIGHT.
	- RE-PRODUCING THIS DRAWING IN WHOLE OR IN PART FOR THE PURPOSE OF INFORMATION OR THE EXTRACT OF CONCEPT WILL BE CONSIDERED INFRINGEMENT OF COPYRIGHT.
	- ALL MEASUREMENTS ARE NOMINAL AND MAY VARY WITH THE APPROVAL OF ZD DESIGN LTD.
	- ALL MEASUREMENTS ARE IN MILLIMETERS UNLESS OTHERWISE SPECIFIED.
	- DO NOT SCALE THE DRAWING FOR THE PURPOSE OF MEASUREMENTS.
	- IT IS THE CONTRACTOR'S RESPONSIBILITY TO CHECK THE DRAWINGS AND ANY DESIGN DETAIL FOR THE INTENDED RESULTS.
	- CONTRACTOR TO PREPARE AND SUBMIT SHOP DRAWINGS FOR DESIGNER'S APPROVAL.
GENERAL NOTES	- THE CONTRACTOR SHALL VERIFY AND BE RESPONSIBLE FOR THE TRUE SETTING OUT ON SITE AND SHALL OBTAIN WRITTEN APPROVAL OF ZD DESIGN LTD IF THERE ARE VARIANTS OR DISCREPANCIES.
	- IT IS THE CONTRACTOR'S RESPONSIBILITY TO SUBMIT SAMPLES OF MATERIALS AND FINISHES FOR APPROVAL PRIOR TO FINAL APPLICATION.
	- IT IS THE CONTRACTOR'S RESPONSIBILITY TO CHECK THE DRAWINGS AND ANY DESIGN DETAIL FOR THE INTENDED RESULTS.

SCALE BAR	0 1 2 3 4 5m
	1:100 @ A3


 INTERIOR ARCHITECTURE DESIGN PLANNING	E info @ zddesign . co .uk E francois@zddesign.co.uk www . z d d e s i g n . co .uk MOB.078 0 33 01 656
	449 LITTLE VENICE EDGWARE ROAD LONDON W2 1TH

PROJECT	THE PLOUGH	JOB N	ZDD- UB7 0HW 12 - 04 - 25
CLIENT	Mr. WALID ZEIDAN	239 SIPSON ROAD WEST DRAYTON HILLINGDON UB7 0HW	LOCATION
INTERIOR ARCHITECTURE	F Z		
DATE	27 APRIL 2025		

REVISION		DATE	PAGE	305
A	PLANNING DRAWINGS	27 - 04 - 25		
B			EXISTING FRONT & REAR ELEVATIONS	
C				
D				
E			DWGS REF.	ZDD UB7 0HW REV A: 305
F				
G				

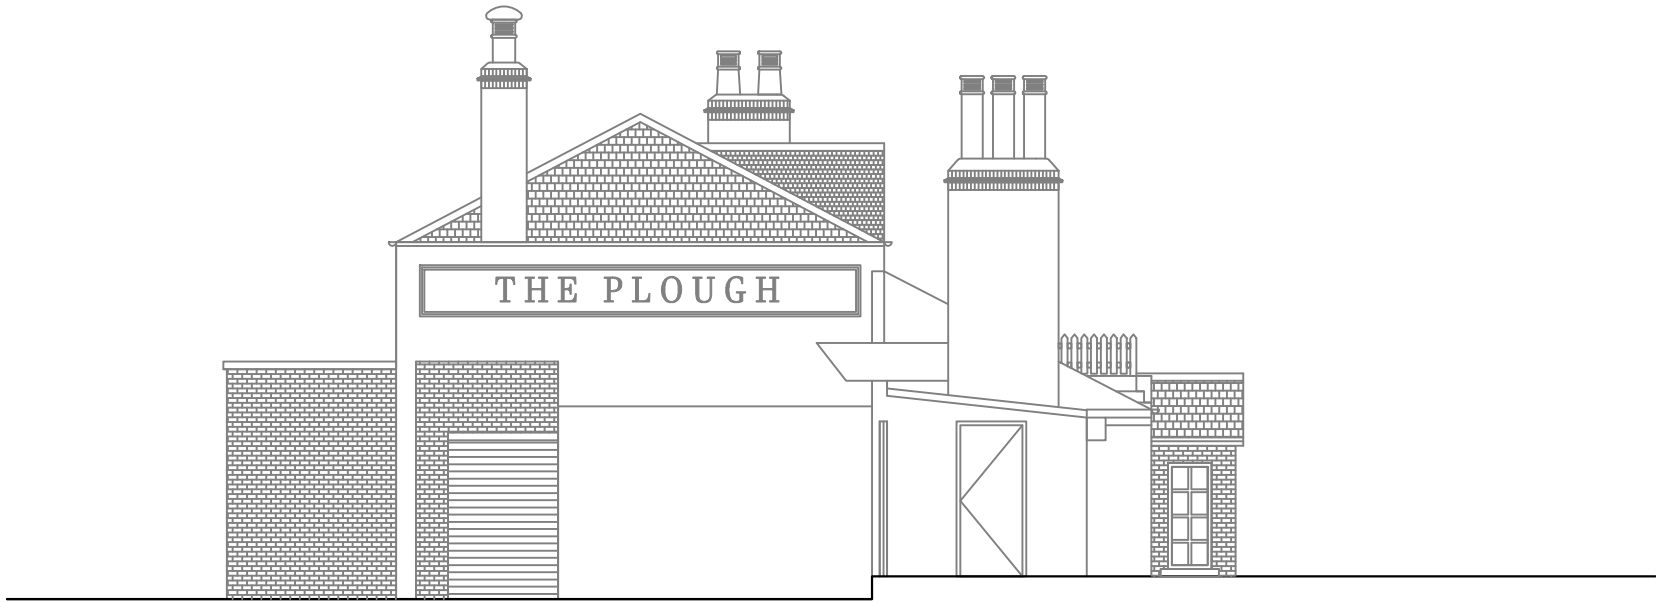

1
100
EXISTING
LEFT SIDE ELEVATION
SCALE 1 / 100 @ A3

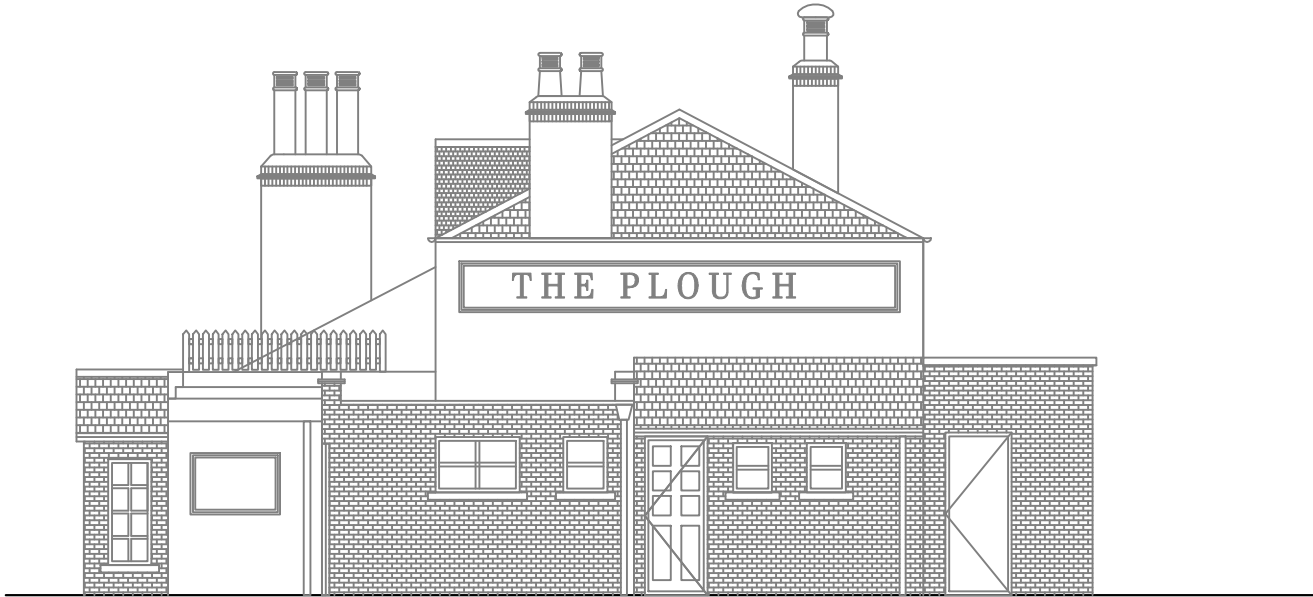

1
100
EXISTING
RIGHT SIDE ELEVATION
SCALE 1 / 100 @ A3

THIS DRAWING AND ALL THE INFORMATION CONTAINED HEREIN, COMPLETE WITH THE DESIGN CONCEPT AND INTENT, IS PROTECTED BY COPYRIGHT AND IS THE PROPERTY OF ZD DESIGN LTD. NO PART OF THIS DRAWING IS TO BE REPRODUCED OR TRANSMITTED IN ANY FORM OR BY ANY MEANS, ELECTRONIC OR MECHANICAL, INCLUDING PHOTOCOPYING, RECORDING, OR BY ANY INFORMATION STORAGE AND RETRIEVAL SYSTEM, WITHOUT THE WRITTEN PERMISSION OF ZD DESIGN LTD.

GENERAL NOTES

- CONTRACTOR TO PREPARE AND SUBMIT SHOP DRAWINGS FOR DESIGNER'S APPROVAL.
- THE CONTRACTOR SHALL VERIFY AND BE RESPONSIBLE FOR THE TRUE SETTING OUT ON SITE AND SHALL OBTAIN WRITTEN APPROVAL OF ZD DESIGN LTD IF THERE ARE VARIANTS OR DISCREPANCIES.
- IT IS THE CONTRACTOR'S RESPONSIBILITY TO SUBMIT SAMPLES OF MATERIALS AND FINISHES FOR APPROVAL PRIOR TO FINAL APPLICATION.
- IT IS THE CONTRACTOR'S RESPONSIBILITY TO CHECK THE DRAWINGS AND ANY DESIGN DETAIL FOR THE INTENDED RESULTS.

SCALE BAR

0 1 2 3 4 5m
1:100 @ A3



INTERIOR ARCHITECTURE DESIGN PLANNING

E info @ zddesign . co . uk
E francois@zddesign.co.uk
www. z d d e s i g n . co . uk
MOB. 078 0 33 01 656

449 LITTLE VENICE
EDGWARE ROAD
LONDON W2 1TH

PROJECT	THE PLOUGH	JOB N	ZDD- UB7 0HW 12 - 04 - 25
CLIENT	Mr. WALID ZEIDAN	239 SIPSON ROAD WEST DRAYTON HILLINGDON UB7 0HW	LOCATION
INTERIOR ARCHITECTURE	F Z		
DATE	27 APRIL 2025		

	REVISION		DATE	PAGE	306
A	PLANNING DRAWINGS		27 - 04 - 25		
B					
C					
D					
E				EXISTING LEFT & RIGHT SIDE ELEVATIONS	
F					
G					
			DWGS REF.	ZDD UB7 0HW REV A:	306