


# Location Plan

---

## Scale 1:1250

#### GENERAL NOTES:

1. ALL DIMENSIONS ARE IN MILLIMETER.
2. VERIFY ALL DIMENSIONS AND CONDITIONS BEFORE BUILDING OR STARTING CONSTRUCTION. NOTIFY THE DESIGNER IMMEDIATELY OF ANY DISCREPANCY OR VARIATION.
3. ALL WORK TO COMPLY WITH CURRENT BUILDING REGULATIONS AND CODES OF PRACTICE

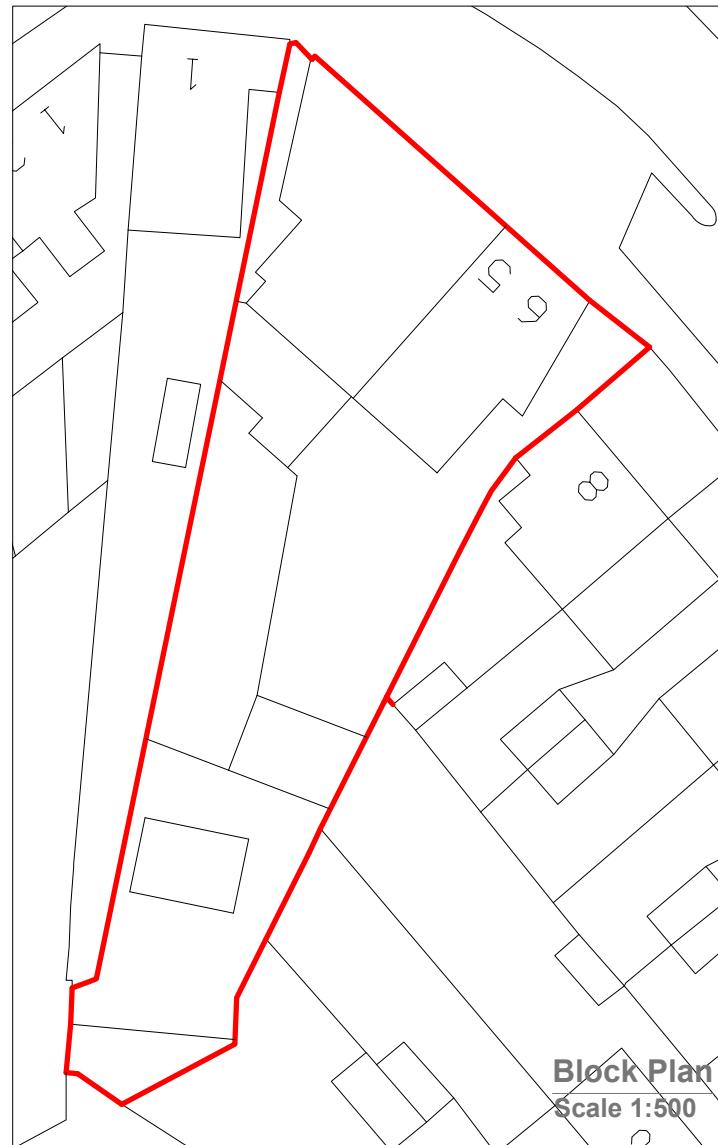

**Block Plan**  
**Scale 1:500**

## Title:



Site Address  
2-3 Harvil Ro  
Harefield  
Middx.  
UB9 6JR

Scale: 1:1250/500@A4

---

Date: 15/03/2022

Drawing No.:

2021/31 -09

Drawn By:

Drawn By:

Revision Date:

---

—

—

—

Journal of Health Politics, Policy and Law, Vol. 32, No. 4, December 2007  
DOI 10.1215/03616878-32-4 © 2007 by the Southern Political Science Association

e:mail -

faluckpatel@yahoo.co.uk  
(M) +44 (0) 7871 428888

# Faluck Patel