

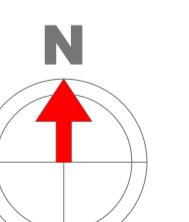
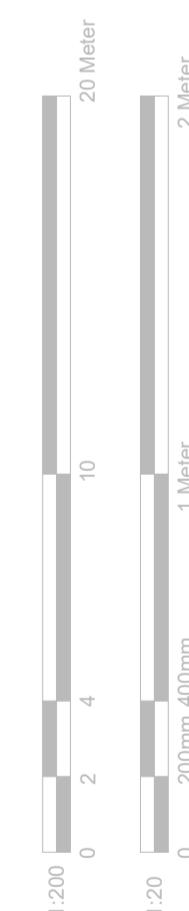



1100 ltr wheeled bins to British Standard BS EN 840:1997

Wheelie Bin Storage, materials: Jakcure treated softwood.

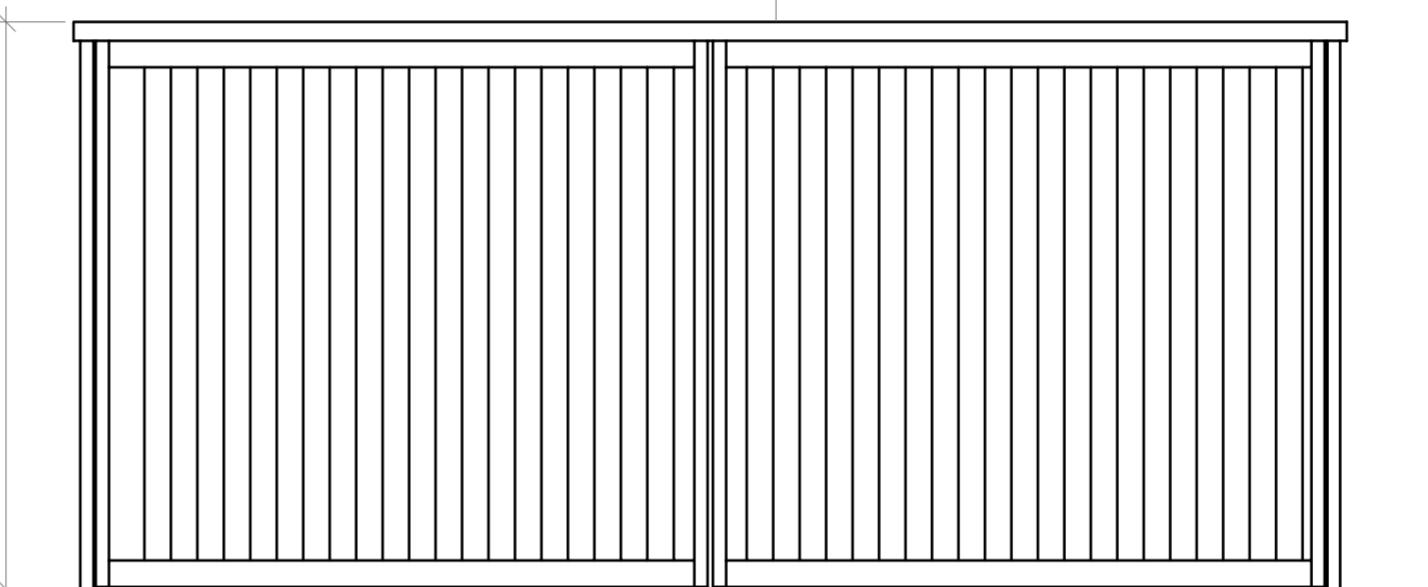


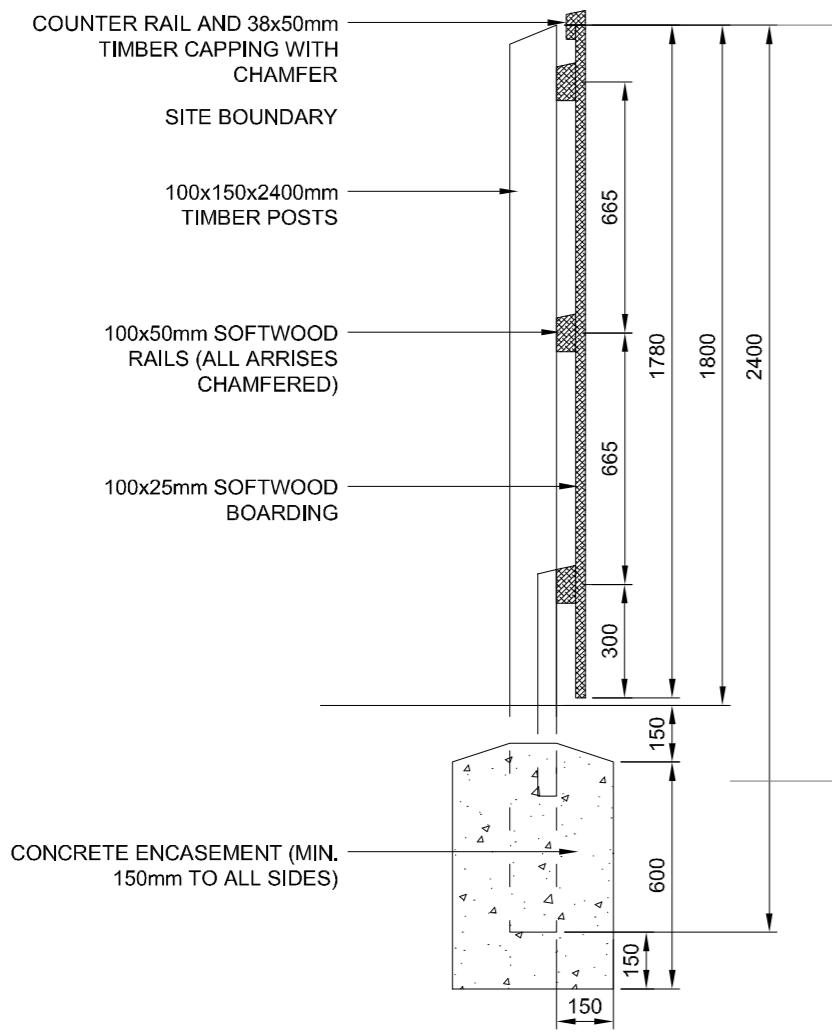

**Timber Fence Section**  
Scale 1:20

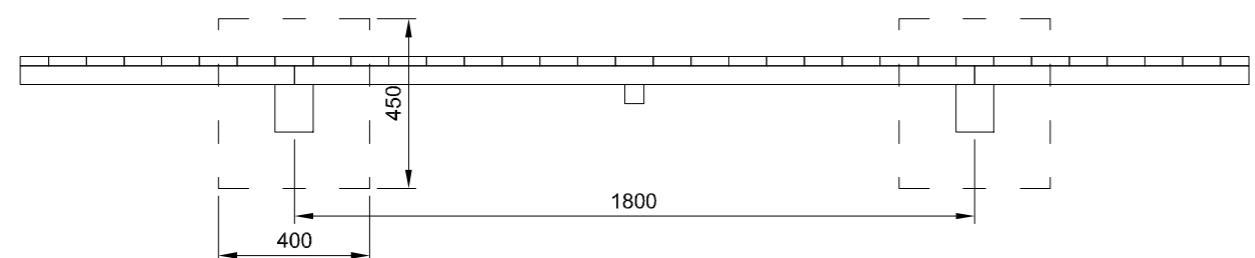

**Timber Fence Plan**  
Scale 1:20

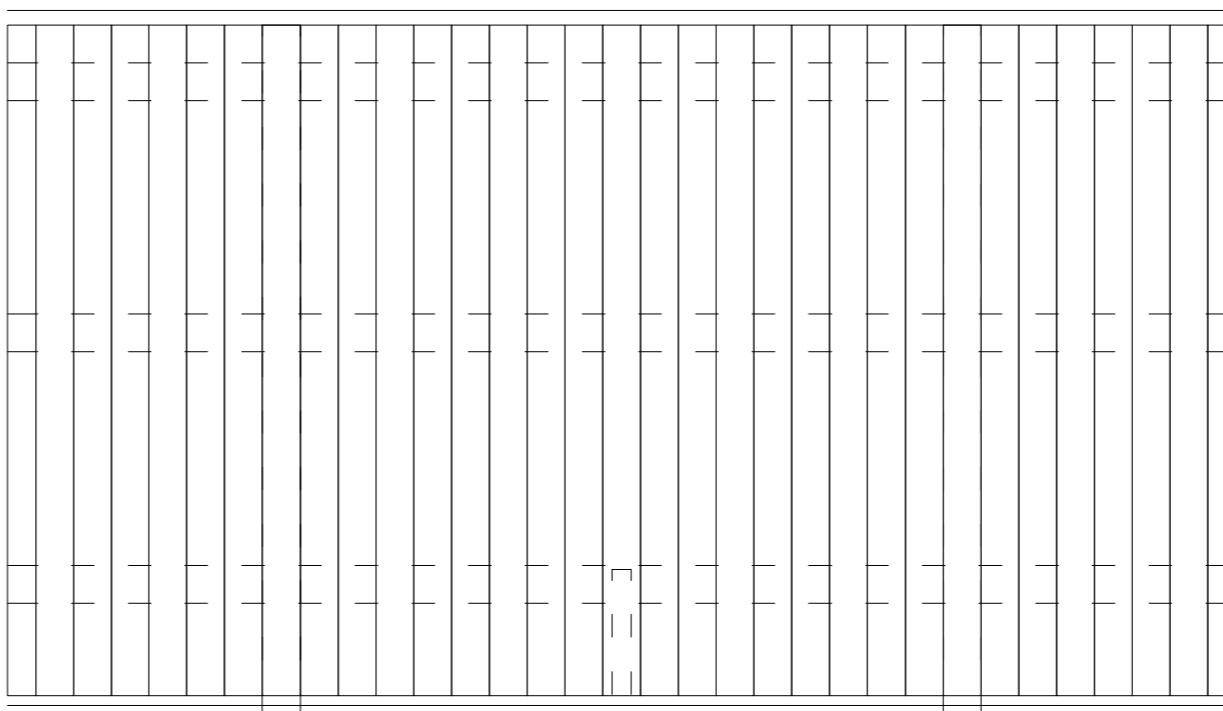

**Timber Fence Elevation**  
Scale 1:20



2 Meter

1000mm

200mm 400mm

120

GENERAL NOTES:  
1. ALL DIMENSIONS ARE IN MILLIMETER.  
2. VERIFY ALL DIMENSIONS AND CONDITIONS BEFORE BUILDING OR  
STARTING CONSTRUCTION. NOTIFY THE DESIGNER IMMEDIATELY OF ANY  
DISCREPANCY OR VARIATION.  
3. ALL WORK TO COMPLY WITH CURRENT BUILDING REGULATIONS  
AND CODES OF PRACTICE

Title:

## Boundary Details

Site Address  
2-3 Harvil Road  
Harefield  
Middx.  
UB9 6JR

Scale: 1:20 @A3  
Date: 15/03/2022  
Drawing No.: 2021/31 -08  
Drawn By: FP

Revision Date:  
e:mail - faluckpatel@yahoo.com  
(M) +44 (0) 7871 466 254

**Faluck Patel**