


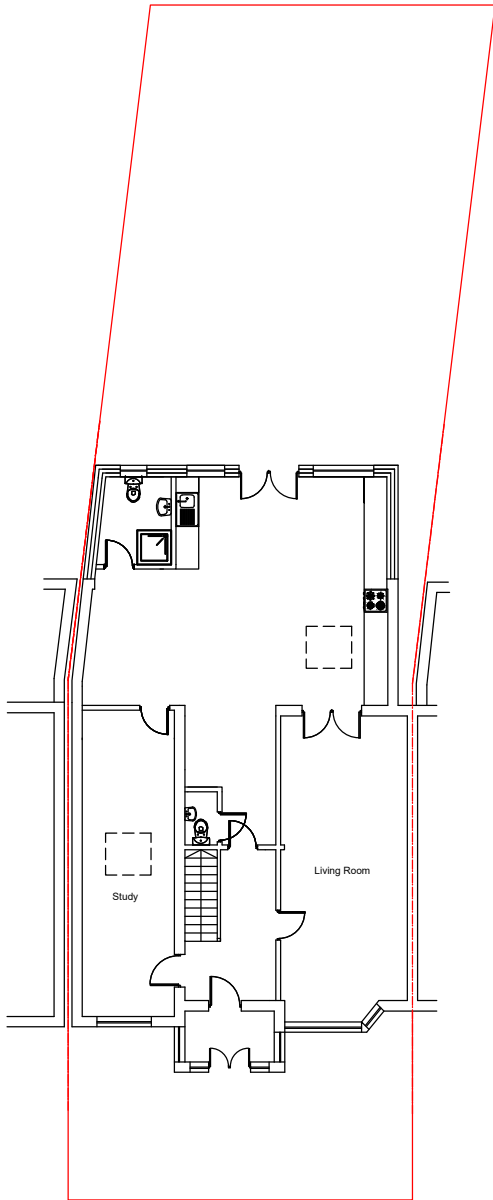

BLOCK PLAN (1:200)

M C S DESIGN Architectural Services Millennium Creative Services Design 53 Westmead, Windsor, SL4 3NN	mob: 07989319224 tel: 01753 869117 fax: 01753 869117 www.mcsdesignservices.co.uk email: info@mcsdesignservices.co.uk	client MR. MANEET SINGH BATRA	site 1A ROSEVILLE ROAD, HAYES, UB3 4QX	project SINGLE STOREY REAR EXTENSION	title BLOCK PLAN	status HOUSEHOLDER PLANNING APPLICATION	scale 1:200 @ A3	drawn Kaleem Janjua B.Arch.
						drawing number BATRA/PLAN/004	date 8th August 2024	revision