

Notes:

1:200

0 2 4 6 8 10 m

N



Date	Rev	Comments	By	Chk'd


--

THE KEEN PARTNERSHIP The Courtyard Edinburgh Road Reading RG30 2UA Tel: 0118 9510 855 Fax: 0118 9510 866 chris@keenpartnership.co.uk www.keenpartnership.co.uk	 chartered association of building engineers
	

Job Title:	400- Uxbridge Rd, Hayes, UB4 0SE
------------	---

Drawing Title:	Existing Plans
----------------	-----------------------

Status:	Planning Drawings
Issue Date:	01/12/2023
Drawn By:	MW
Scale:	1:200@A3
Drawing No:	9291 - 01 -
Rev:	

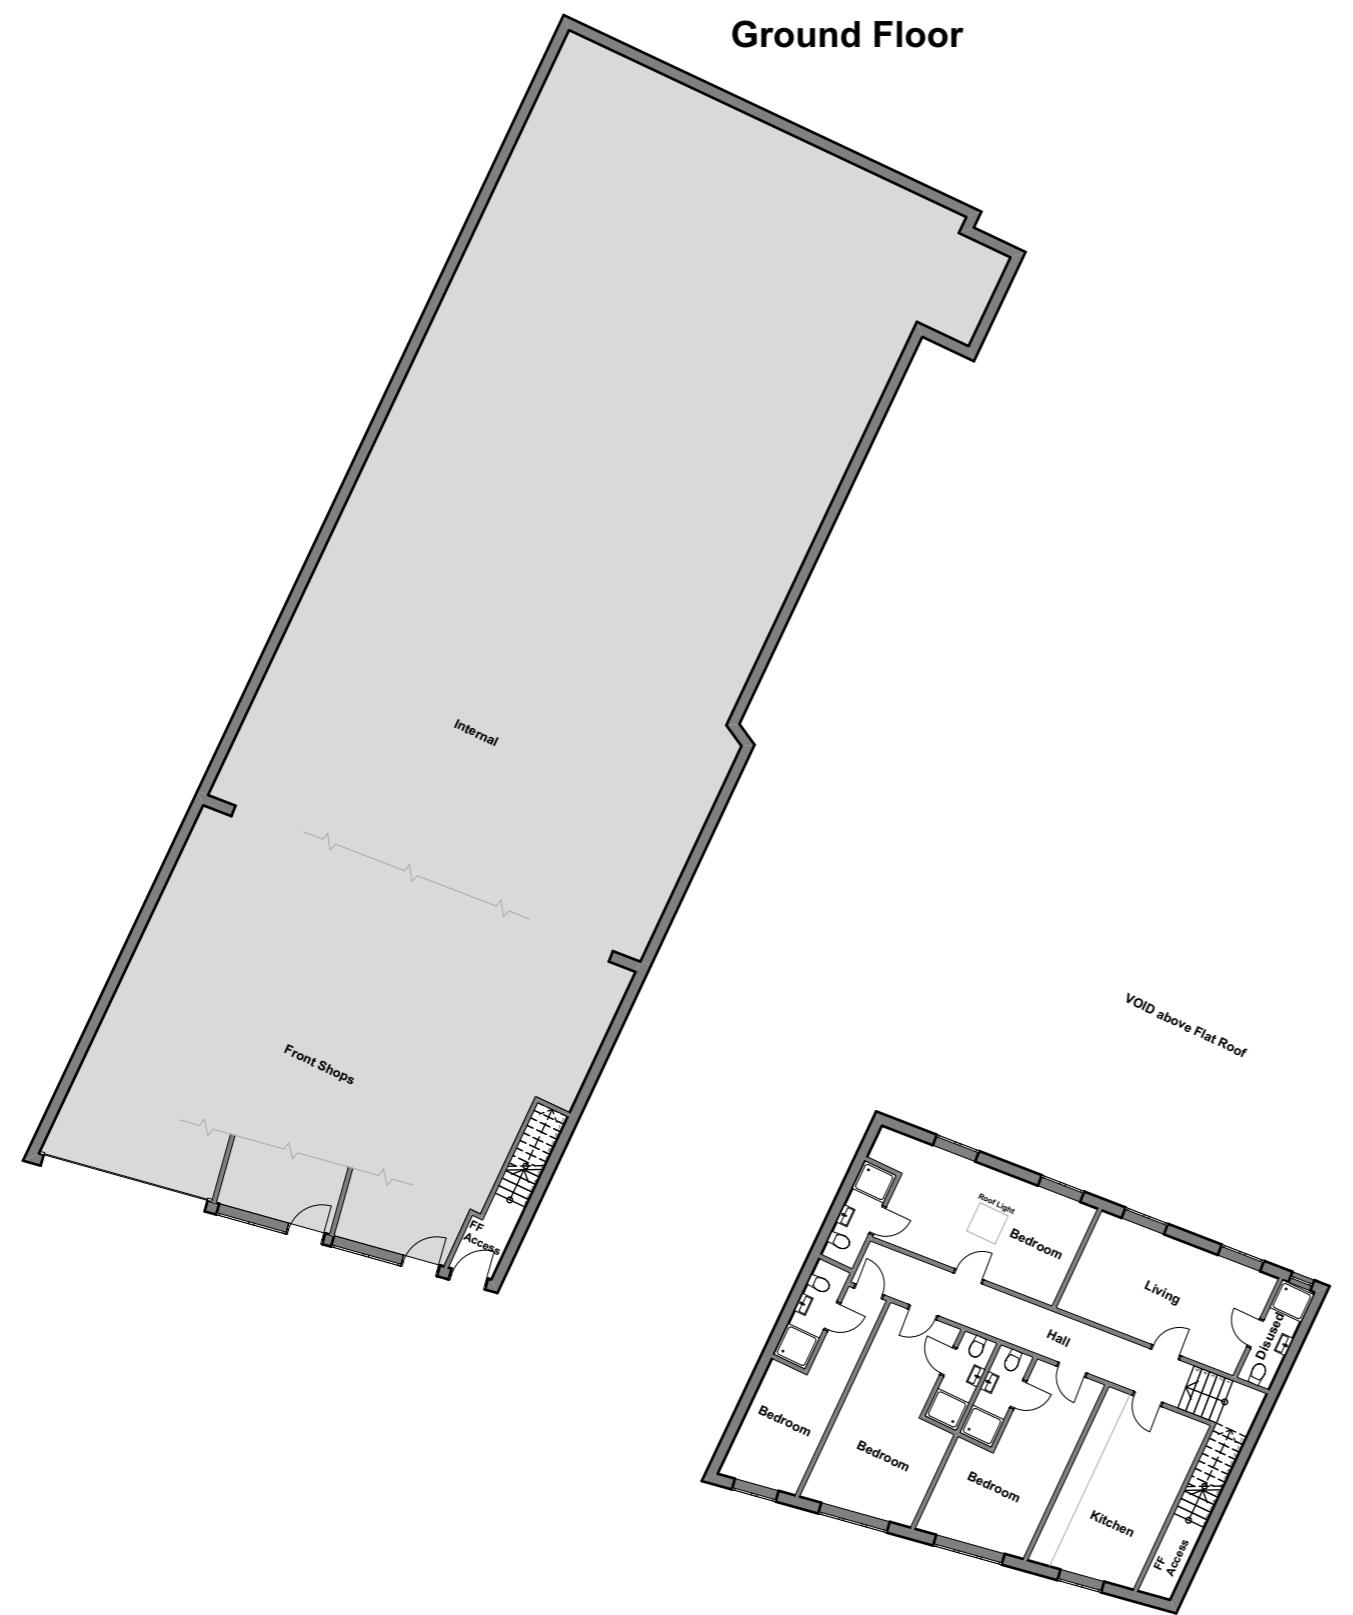

1:200

Existing Plans