


Existing Block 1:500

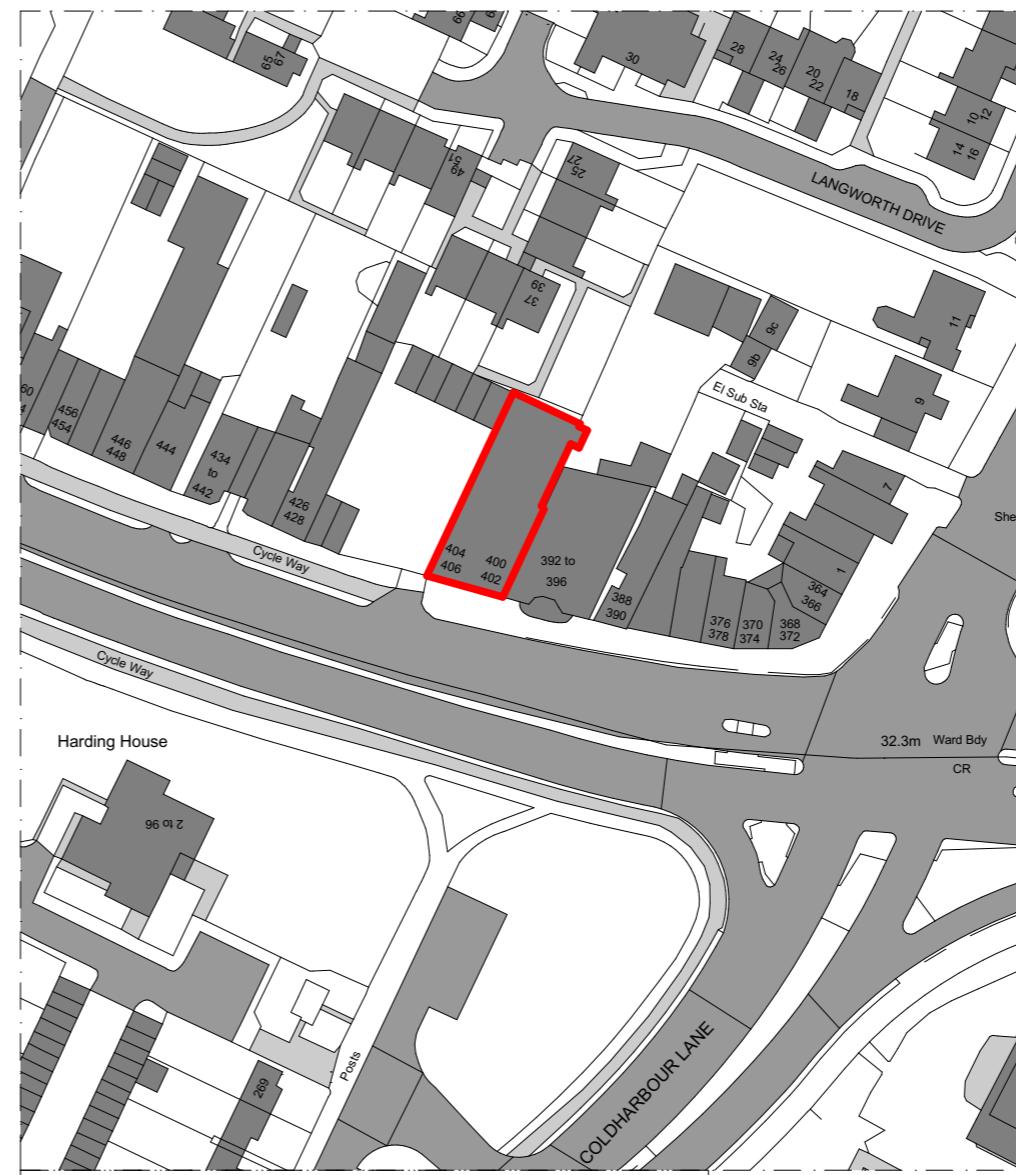

Existing Location 1:1250

© This drawing remains the property of The Keen Partnership and shall not be copied without prior written consent.

All dimensions to be checked on site and any discrepancies to be reported before work commences.

Notes:

1:1250

0 12.5 25 37.5 50 62.5 m

1:500

0 5 10 25 20 25 m

N



Date	Rev	Comments	By	Chk'd

**THE
KEEN
PARTNERSHIP**

The Courtyard
Edinburgh Road
Reading RG30 2UA
Tel: 0118 9510 855
Fax: 0118 9510 866
chris@keenpartnership.co.uk
www.keenpartnership.co.uk

cabe
chartered association
of building engineers



Job Title:
**400- Uxbridge Rd,
Hayes, UB4 0SE**

Drawing Title:
Block & Location

Status:	Planning Drawings	
Issue Date:	01/12/2023	
Drawn By:	MW	Scale: 1:500, 1:1250 @A3
Drawing No:	9291 - 02 -	
Rev:		