



EXISTING LOCATION MAP  
1:1250

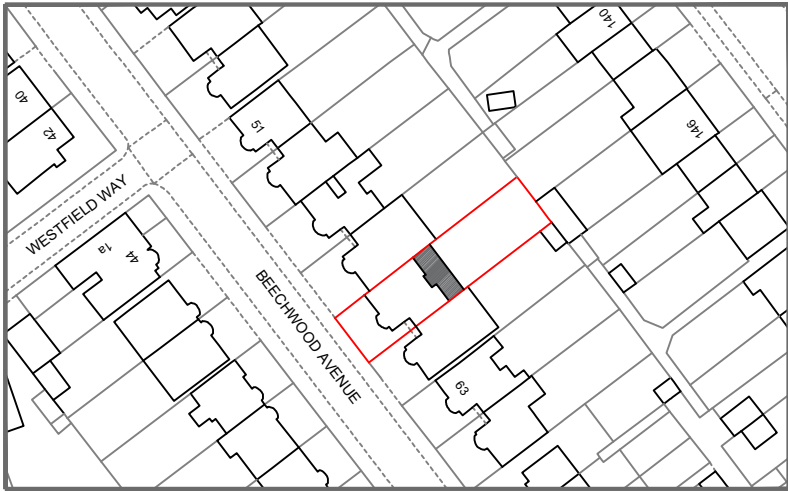

PROPOSED LOCATION MAP  
1:1250

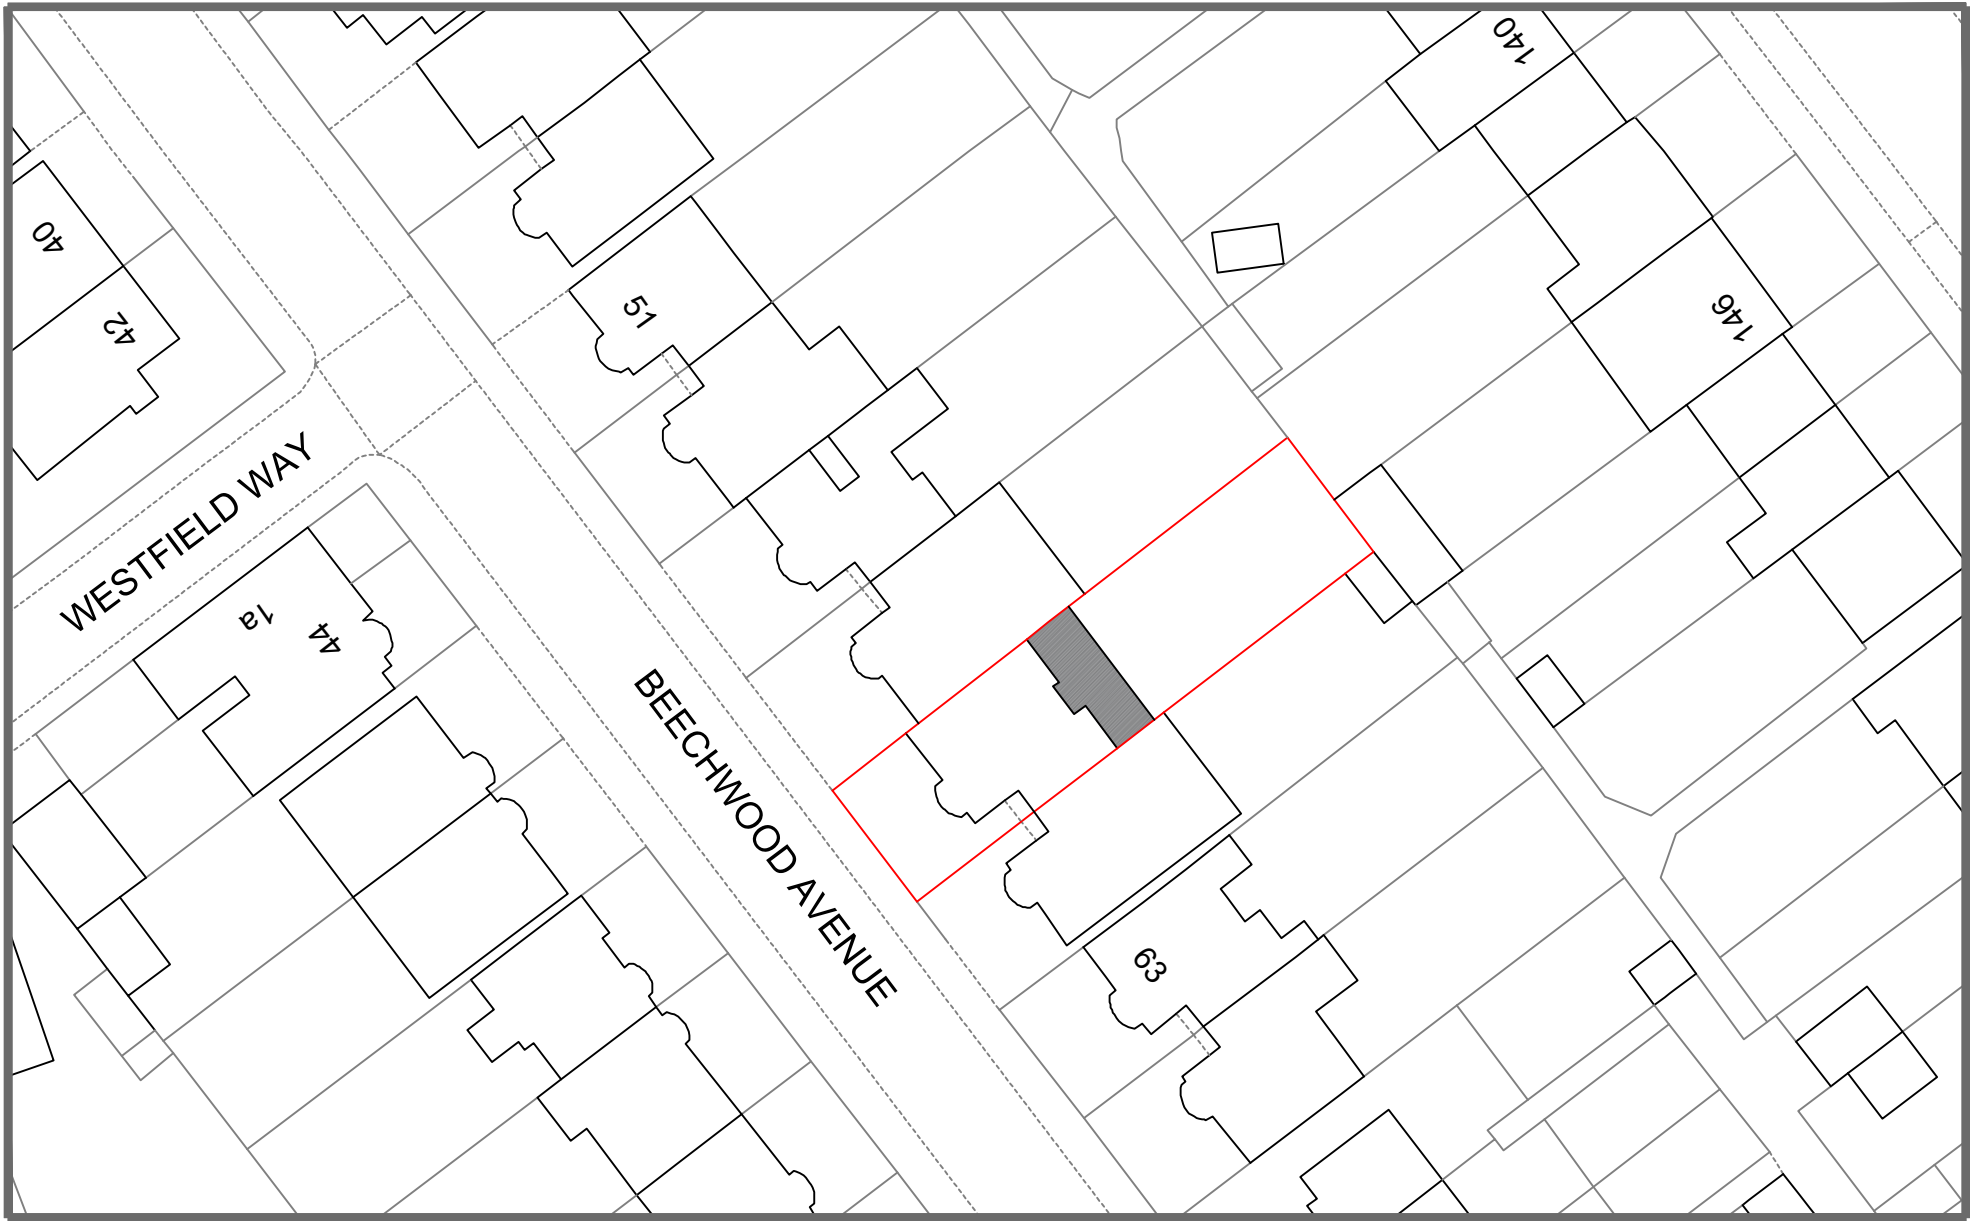

PROPOSED BLOCK PLAN  
1:500

**CLIENT:- MR.PRAKASH**

**Location:-**

59,Beechwood Avenue,  
Ruislip, Greater London,  
HA4 6EQ

**GENERAL NOTES**

**SDMC CONSULTANTS  
ENGINEERS & Designers**

**Regd. Address:-**  
21-27  
Albion Road,  
Luton,  
Bedfordshire ,  
LU2 0DS.  
Email: info@sdmcocon.co.uk  
web: www. sdmcocon.co.uk  
TEL : 01908489148  
MOB : 07877013148

**PROJECT**

SINGLE STOREY REAR AND SIDE EXTENSION  
WITH GARAGE CONVERSION

**TITLE:**  
**SITE LAYOUT**

**DWG NO:**  
**22.294.PL.001**

**REV**  
**00**

**DRAWN BY:**  
**SS**

**CHECKED BY:**  
**RS**

**Paper**  
A3

**Dimension**  
METRIC

**Scale**  
1:1

**Date:**  
25-02-2023

**SDMC CONSULTANTS LTD.**