


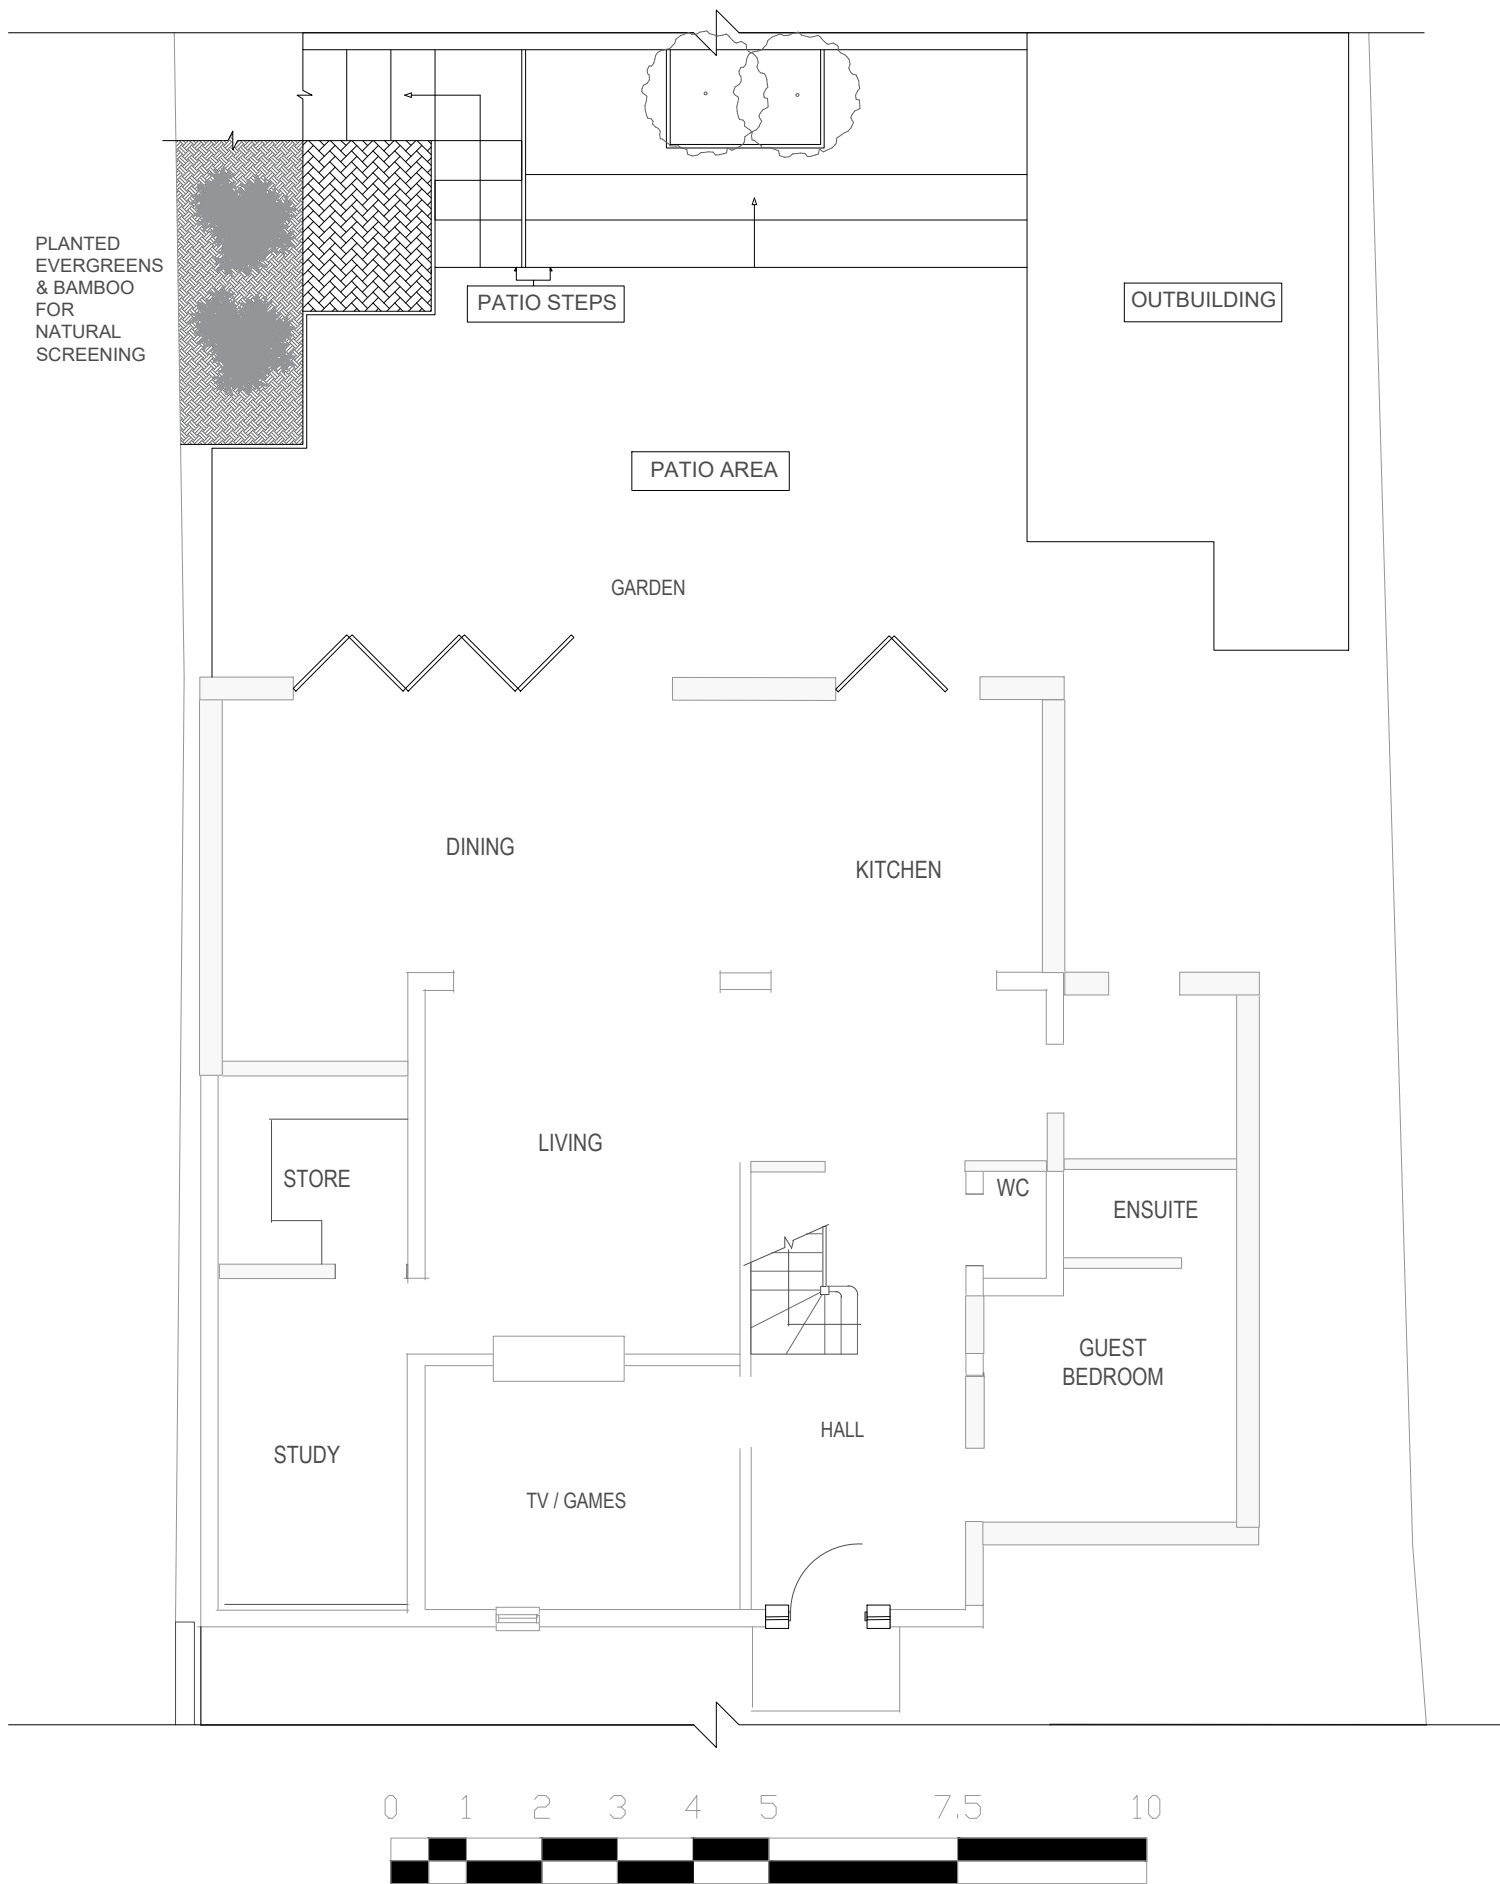

- Notes
1. This drawing is issued for planning purposes. Do not scale from the drawing for the purposes of construction.
 2. Structure to be in accordance with Structural Engineers drawings.
 3. All works to be carried out as per building regulations & approvals of statutory authorities
 4. Party wall/fence matters to be agreed with adjoining owners

R1	For planning only			02/03/2023	JSB
Rev	Revision Note			Revision Date	Drawn by Checked by
Project					
18 HIGHFIELD ROAD					
Drawing					
PL-145.8		PATIO PLAN			
Designer					
 5 Birch drive, Rickmansworth, Hertfordshire, WD3 9UL Tel: +44(0)3 488 3968 Email: jag@rur@h-jag.com					
Drawing status					
FOR PLANNING					
R1					
Drawn by			Checked by		
JSB					
Date			Scale @ A3		
FEB 2023			1:100		
Graph scale					