


Notes

1. This drawing is issued for planning purposes. Do not scale from the drawing for the purposes of construction.
2. Structure to be in accordance with Structural Engineers drawings.
3. All works to be carried out as per building regulations & approvals of statutory authorities
4. Party wall/fence matters to be agreed with adjoining owners

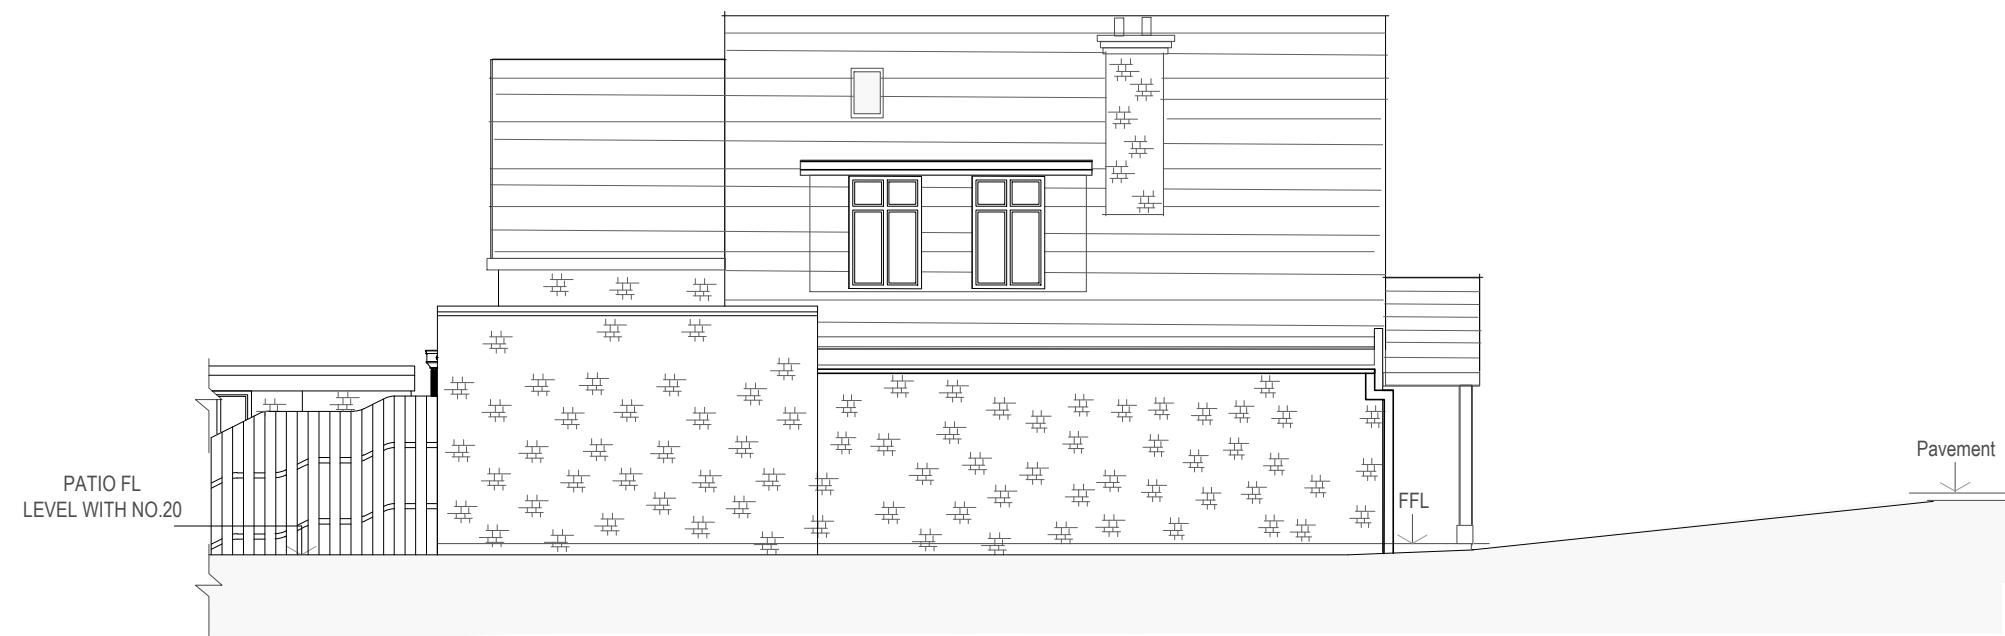

SIDE ELEVATION (north east)



SIDE ELEVATION (south west)



R1	For planning only	02/03/2023	JSB
Rev	Revision Note	Revision Date	Drawn by Checked by
Project			
18 HIGHFIELD ROAD			
Drawing			
PL-145.6 PATIO & FENCE			
Designer			
 JAG ARCHITECTURE 5 Birch Drive, Rickmansworth, Hertfordshire, WD3 9UL Tel: +44 203 488 3968 Email: <a href="mailto:jag@jag-arch.com">jag@jag-arch.com</a>			
Drawing status			
FOR PLANNING			
R1			
Drawn by	JSB	Checked by	
Date	FEB 2023	Scale @ A3	1:100
Graph scale			