


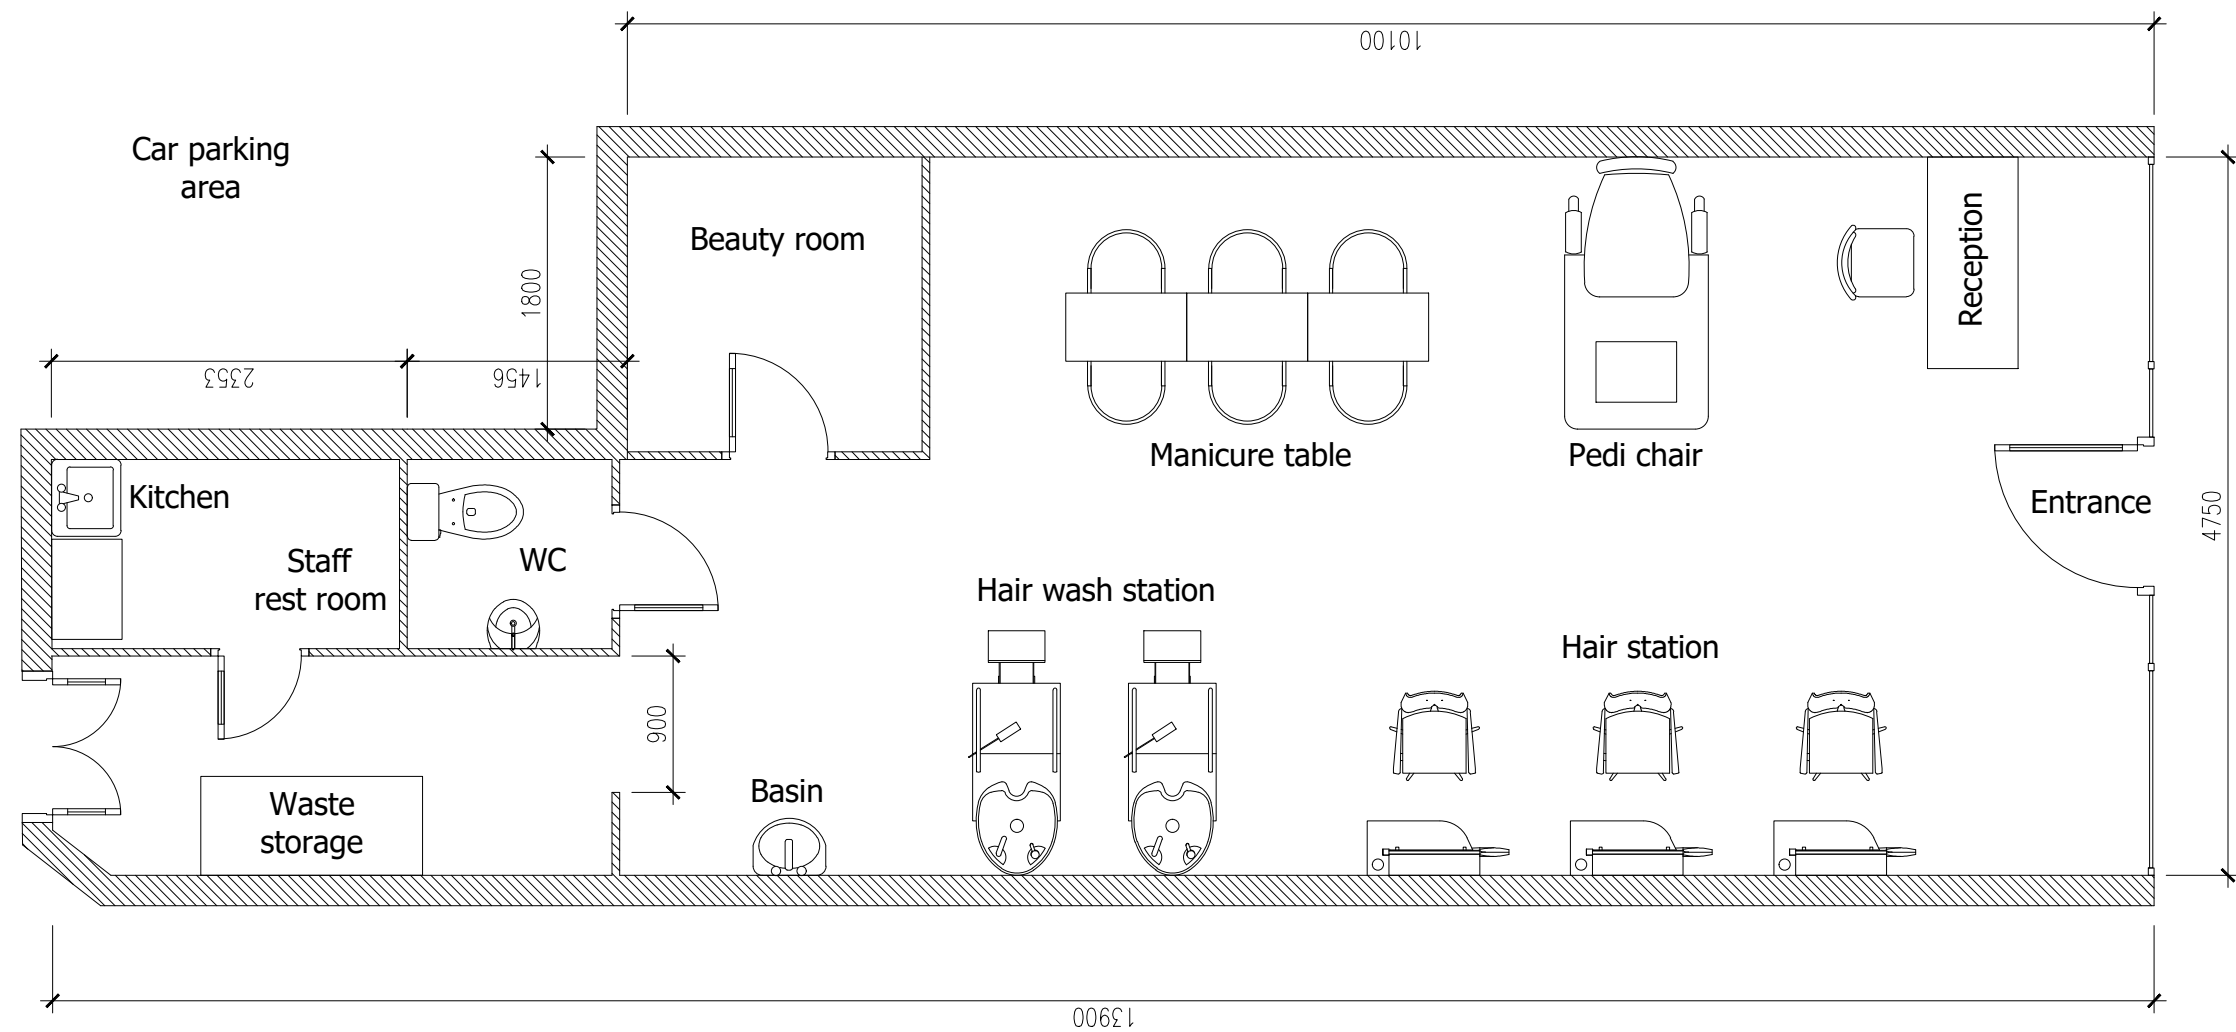

PROPERTY CONSULTING

PROJECT NAME

DATE

APRIL 2022

TEL : 07587091010

EMAIL : OANHLE.CONSULTING@GMAIL.COM

DRAWING TILE

PROPOSED FLOOR PLAN

DRAWING NIMBER

MNB/P1

SCALE 1/50 - A3