


# Location Plan

Site Address: 45, Copse Wood Way, Northwood, HA6 2TZ

Date Produced: 09-Aug-2023

Scale: 1:1250 @A3

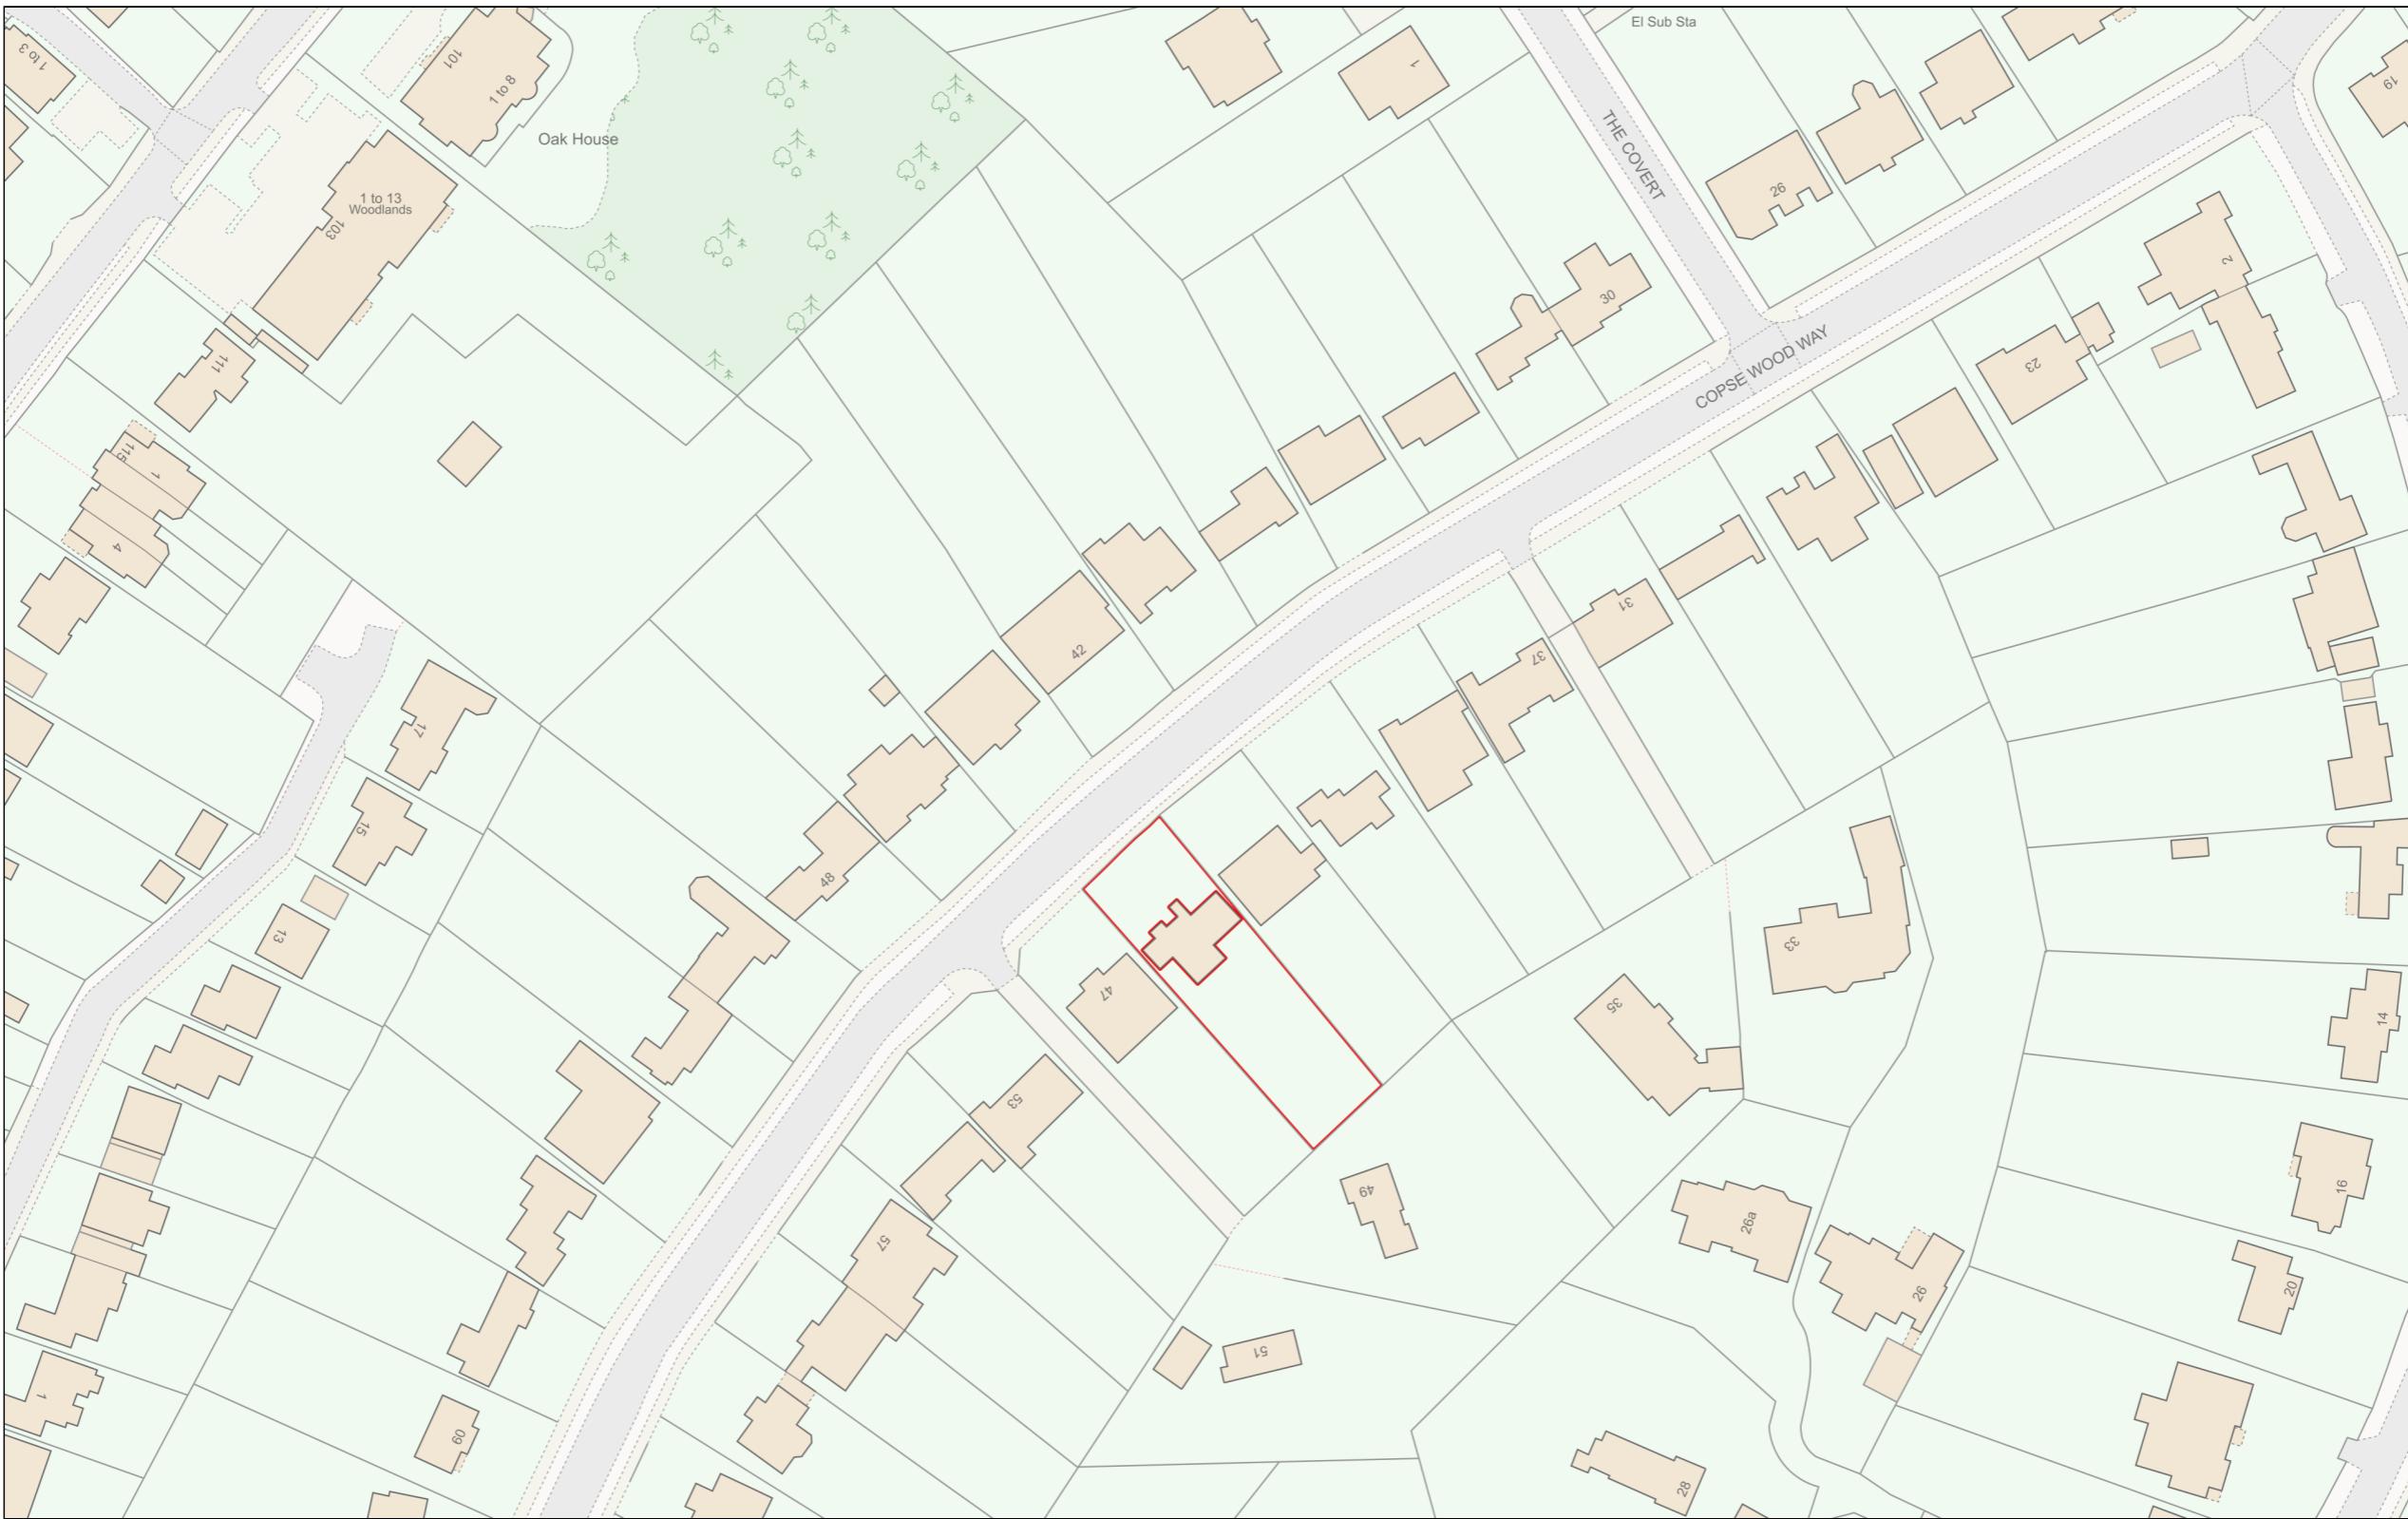

Planning Portal Reference: PP-12375583v1

0 50  
Metres