

Site Section 1:200



0 0.5 1 2.5m

## Copyright.

Copyright in design and this drawing is the property of Will Gamble Ltd. reproduction in whole or in part is forbidden.

All dimensions are to be checked on site by the contractor. Do not scale this drawing. Any errors or omissions are to be reported to the Architect immediately.

This drawing is to be read in conjunction with all the relevant drawings and / or specialists' drawings / documents, any discrepancies or variations to be notified.

The contractor shall submit setting out drawings to the Architect for approval, without which, manufacture shall not commence. All work must comply with relevant British Standards and current Building Regulations.

## Revisions.

## Planning\_Drawings.

Client: Mr &amp; Mrs Thevan

Project: 188\_12 Jackets Lane

Scale: 1:50@A2

Date: 26/11/2020

210\_Existing\_SouthEastElevation

Unit 2, Foundry Mews / Barnes / London / SW13 9AZ



Site Section 1:200



## Copyright.

Copyright in design and this drawing is the property of Will Gamble Ltd. reproduction in whole or in part is forbidden.

All dimensions are to be checked on site by the contractor. Do not scale this drawing. Any errors or omissions are to be reported to the Architect immediately.

This drawing is to be read in conjunction with all the relevant drawings and / or specialists' drawings / documents, any discrepancies or variations to be notified.

The contractor shall submit setting out drawings to the Architect for approval, without which, manufacture shall not commence. All work must comply with relevant British Standards and current Building Regulations.

## Revisions.

## Planning\_Drawings.

Client: Mr & Mrs Thevan


Project: 188\_12 Jackets Lane

Scale: 1:50@A2

Date: 26/11/2020

211\_Existing\_SouthWestElevation

Unit 2, Foundry Mews / Barnes / London / SW13 9AZ

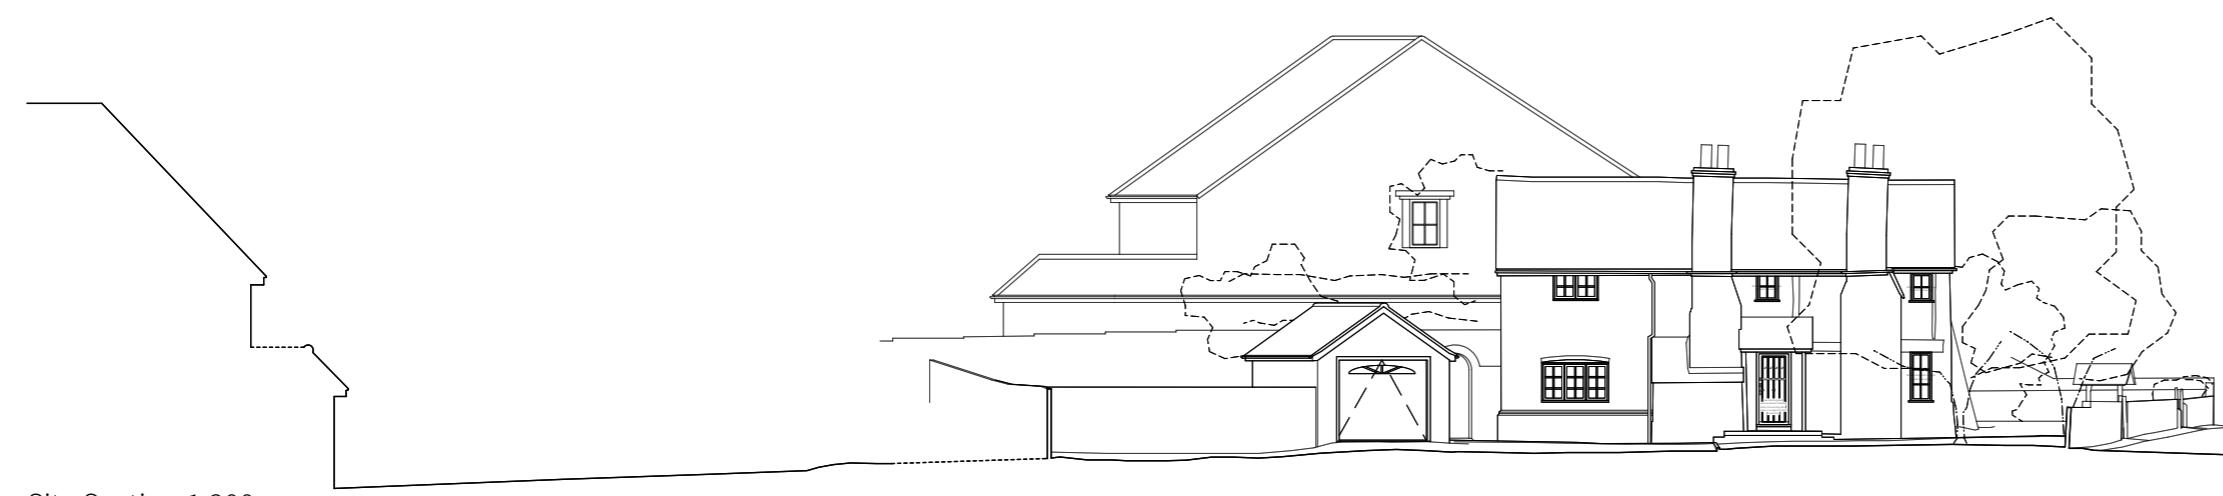

Site Section 1:200



0 0.5 1 2.5m

## Copyright.

Copyright in design and this drawing is the property of Will Gamble Ltd. reproduction in whole or in part is forbidden.

All dimensions are to be checked on site by the contractor. Do not scale this drawing. Any errors or omissions are to be reported to the Architect immediately.

This drawing is to be read in conjunction with all the relevant drawings and / or specialists' drawings / documents, any discrepancies or variations to be notified.

The contractor shall submit setting out drawings to the Architect for approval, without which, manufacture shall not commence. All work must comply with relevant British Standards and current Building Regulations.

## Revisions.

## Planning\_Drawings.

Client: Mr &amp; Mrs Thevan

Project: 188\_12 Jackets Lane

Scale: 1:50@A2

Date: 26/11/2020

## 212\_Existing\_NorthWestElevation

Unit 2, Foundry Mews / Barnes / London / SW13 9AZ



Site Section 1:200



0 0.5 1 2.5m

## Copyright.

Copyright in design and this drawing is the property of Will Gamble Ltd. reproduction in whole or in part is forbidden.

All dimensions are to be checked on site by the contractor. Do not scale this drawing. Any errors or omissions are to be reported to the Architect immediately.

This drawing is to be read in conjunction with all the relevant drawings and / or specialists' drawings / documents, any discrepancies or variations to be notified.

The contractor shall submit setting out drawings to the Architect for approval, without which, manufacture shall not commence. All work must comply with relevant British Standards and current Building Regulations.

## Revisions.

## Planning\_Drawings.

Client: Mr &amp; Mrs Thevan

Project: 188\_12 Jackets Lane

Scale: 1:50@A2

Date: 26/11/2020

## 213\_Existing\_NorthEastElevation

Unit 2, Foundry Mews / Barnes / London / SW13 9AZ