



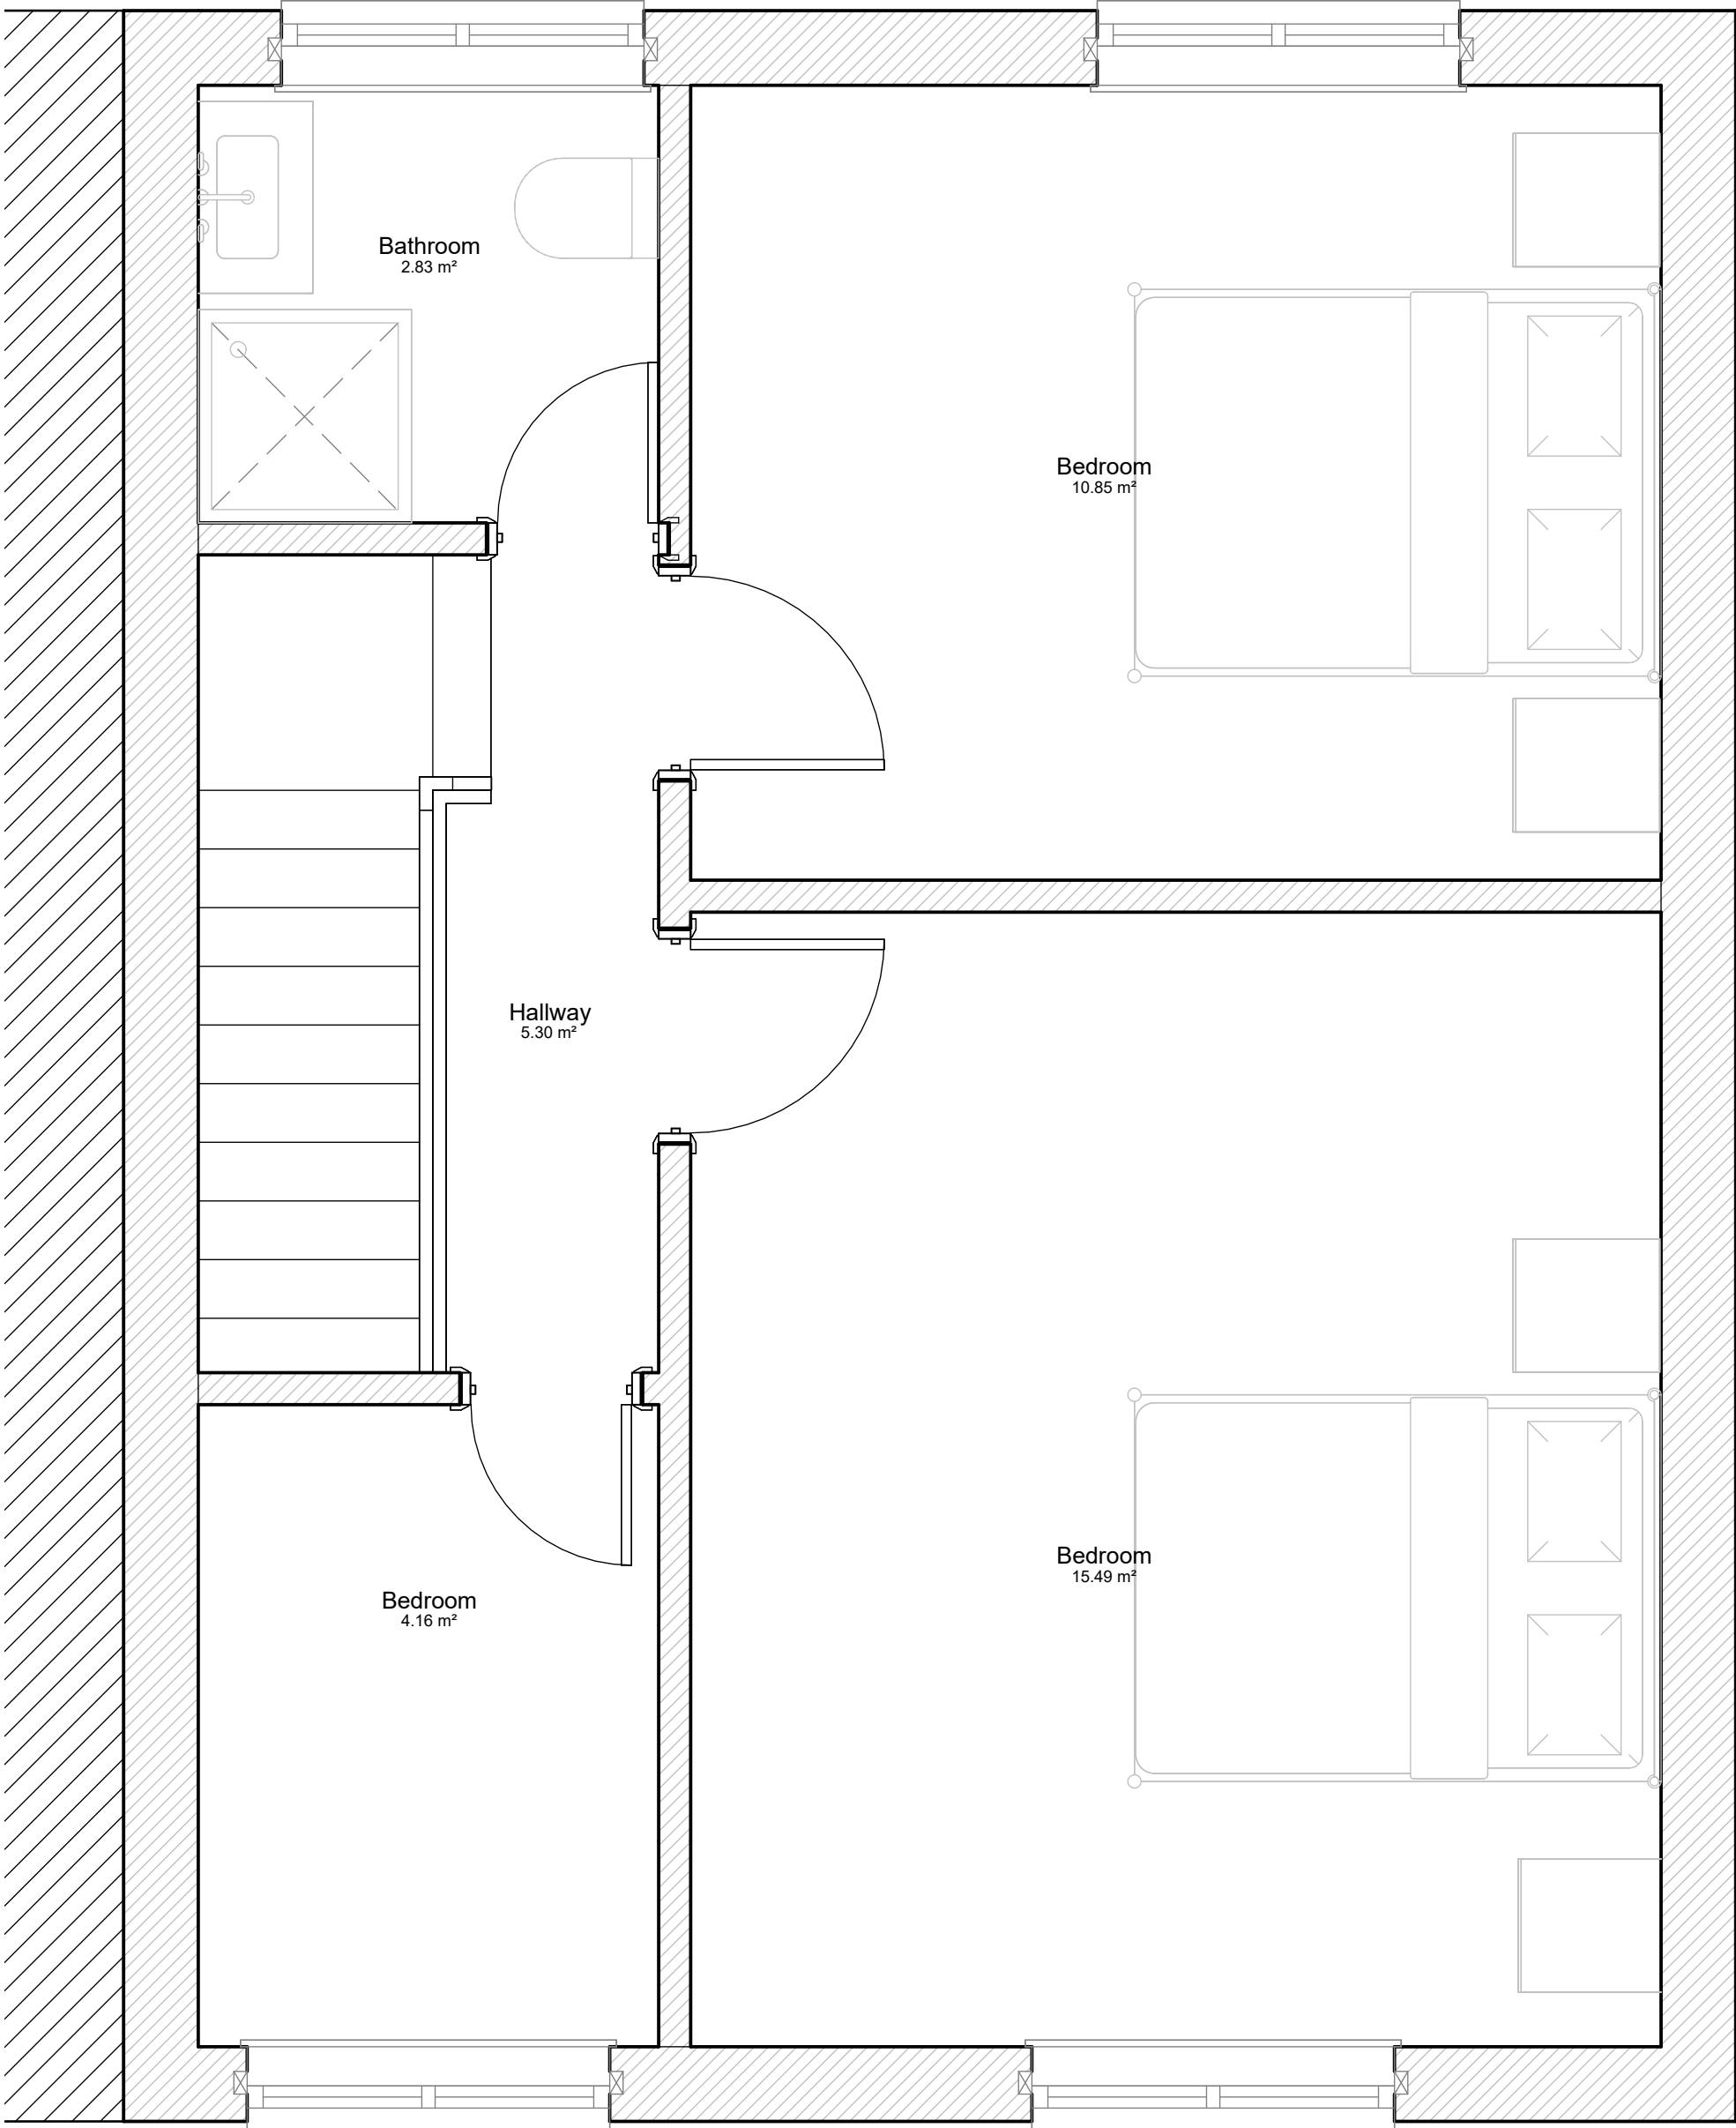

1 01_Existing First Floor Plan
1 : 25

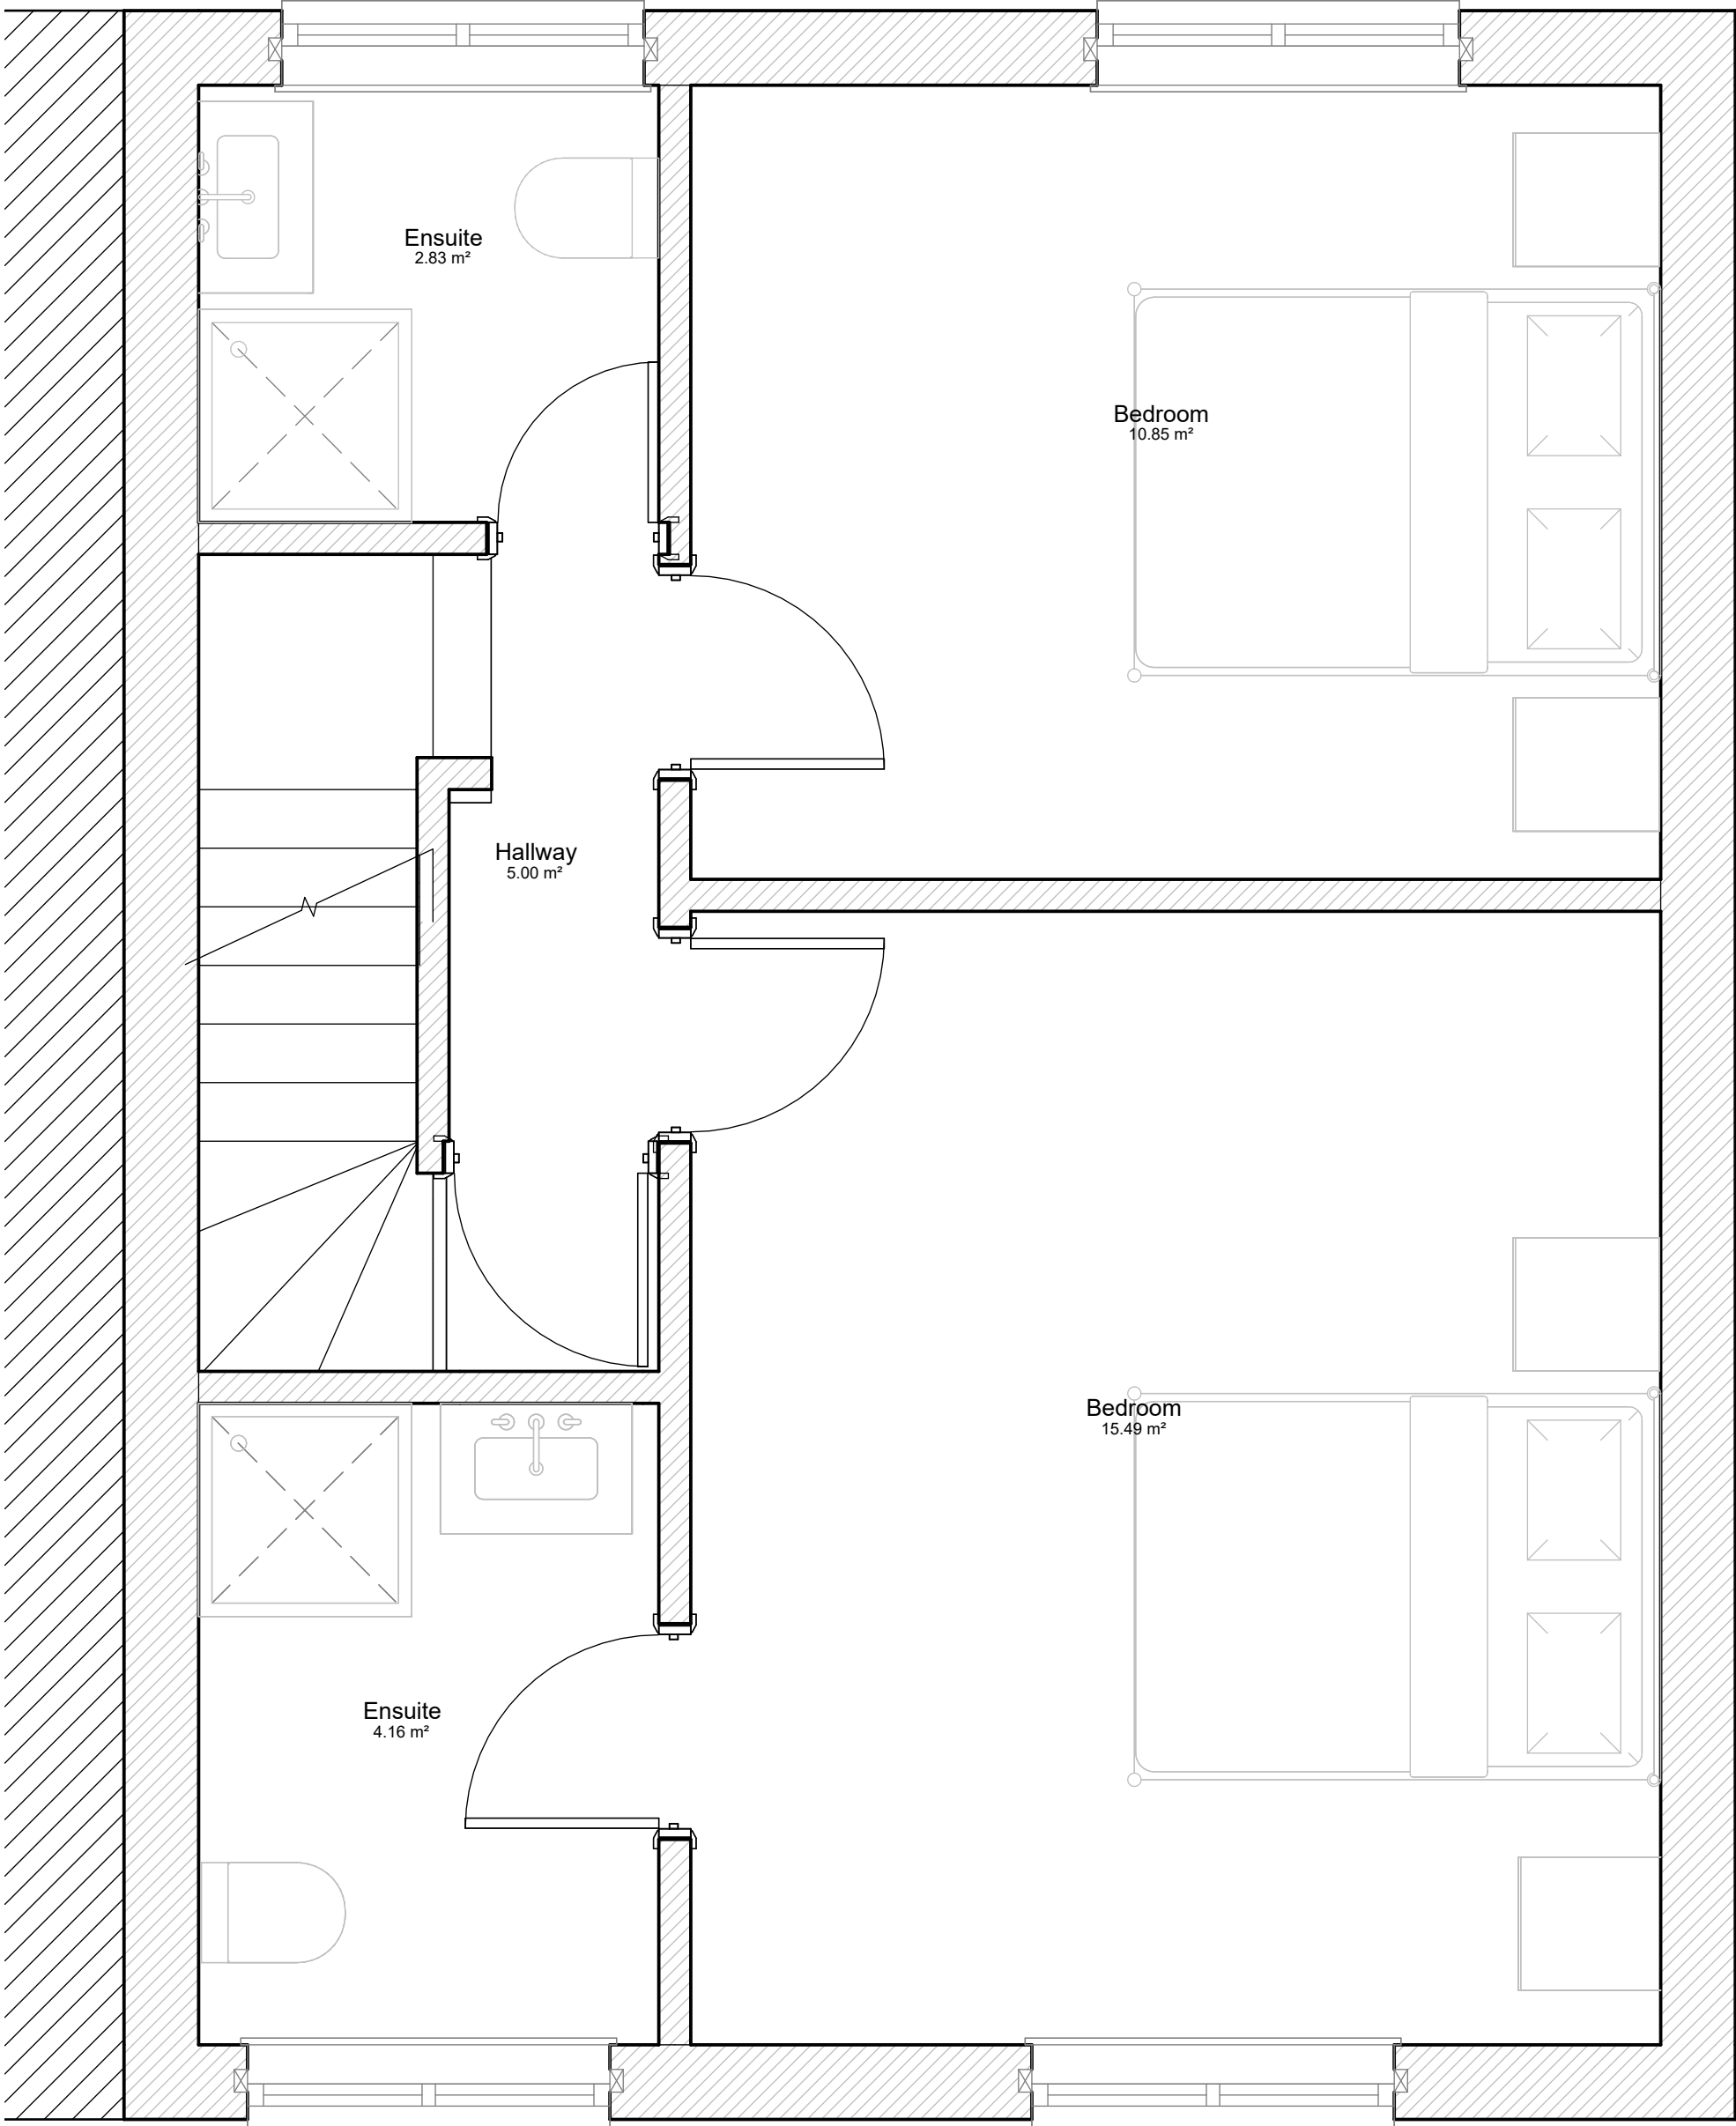

2 Proposed First Floor Plan
1 : 25

