


1 Existing Loft Plan
1:25



2 Proposed Loft Plan
1:25

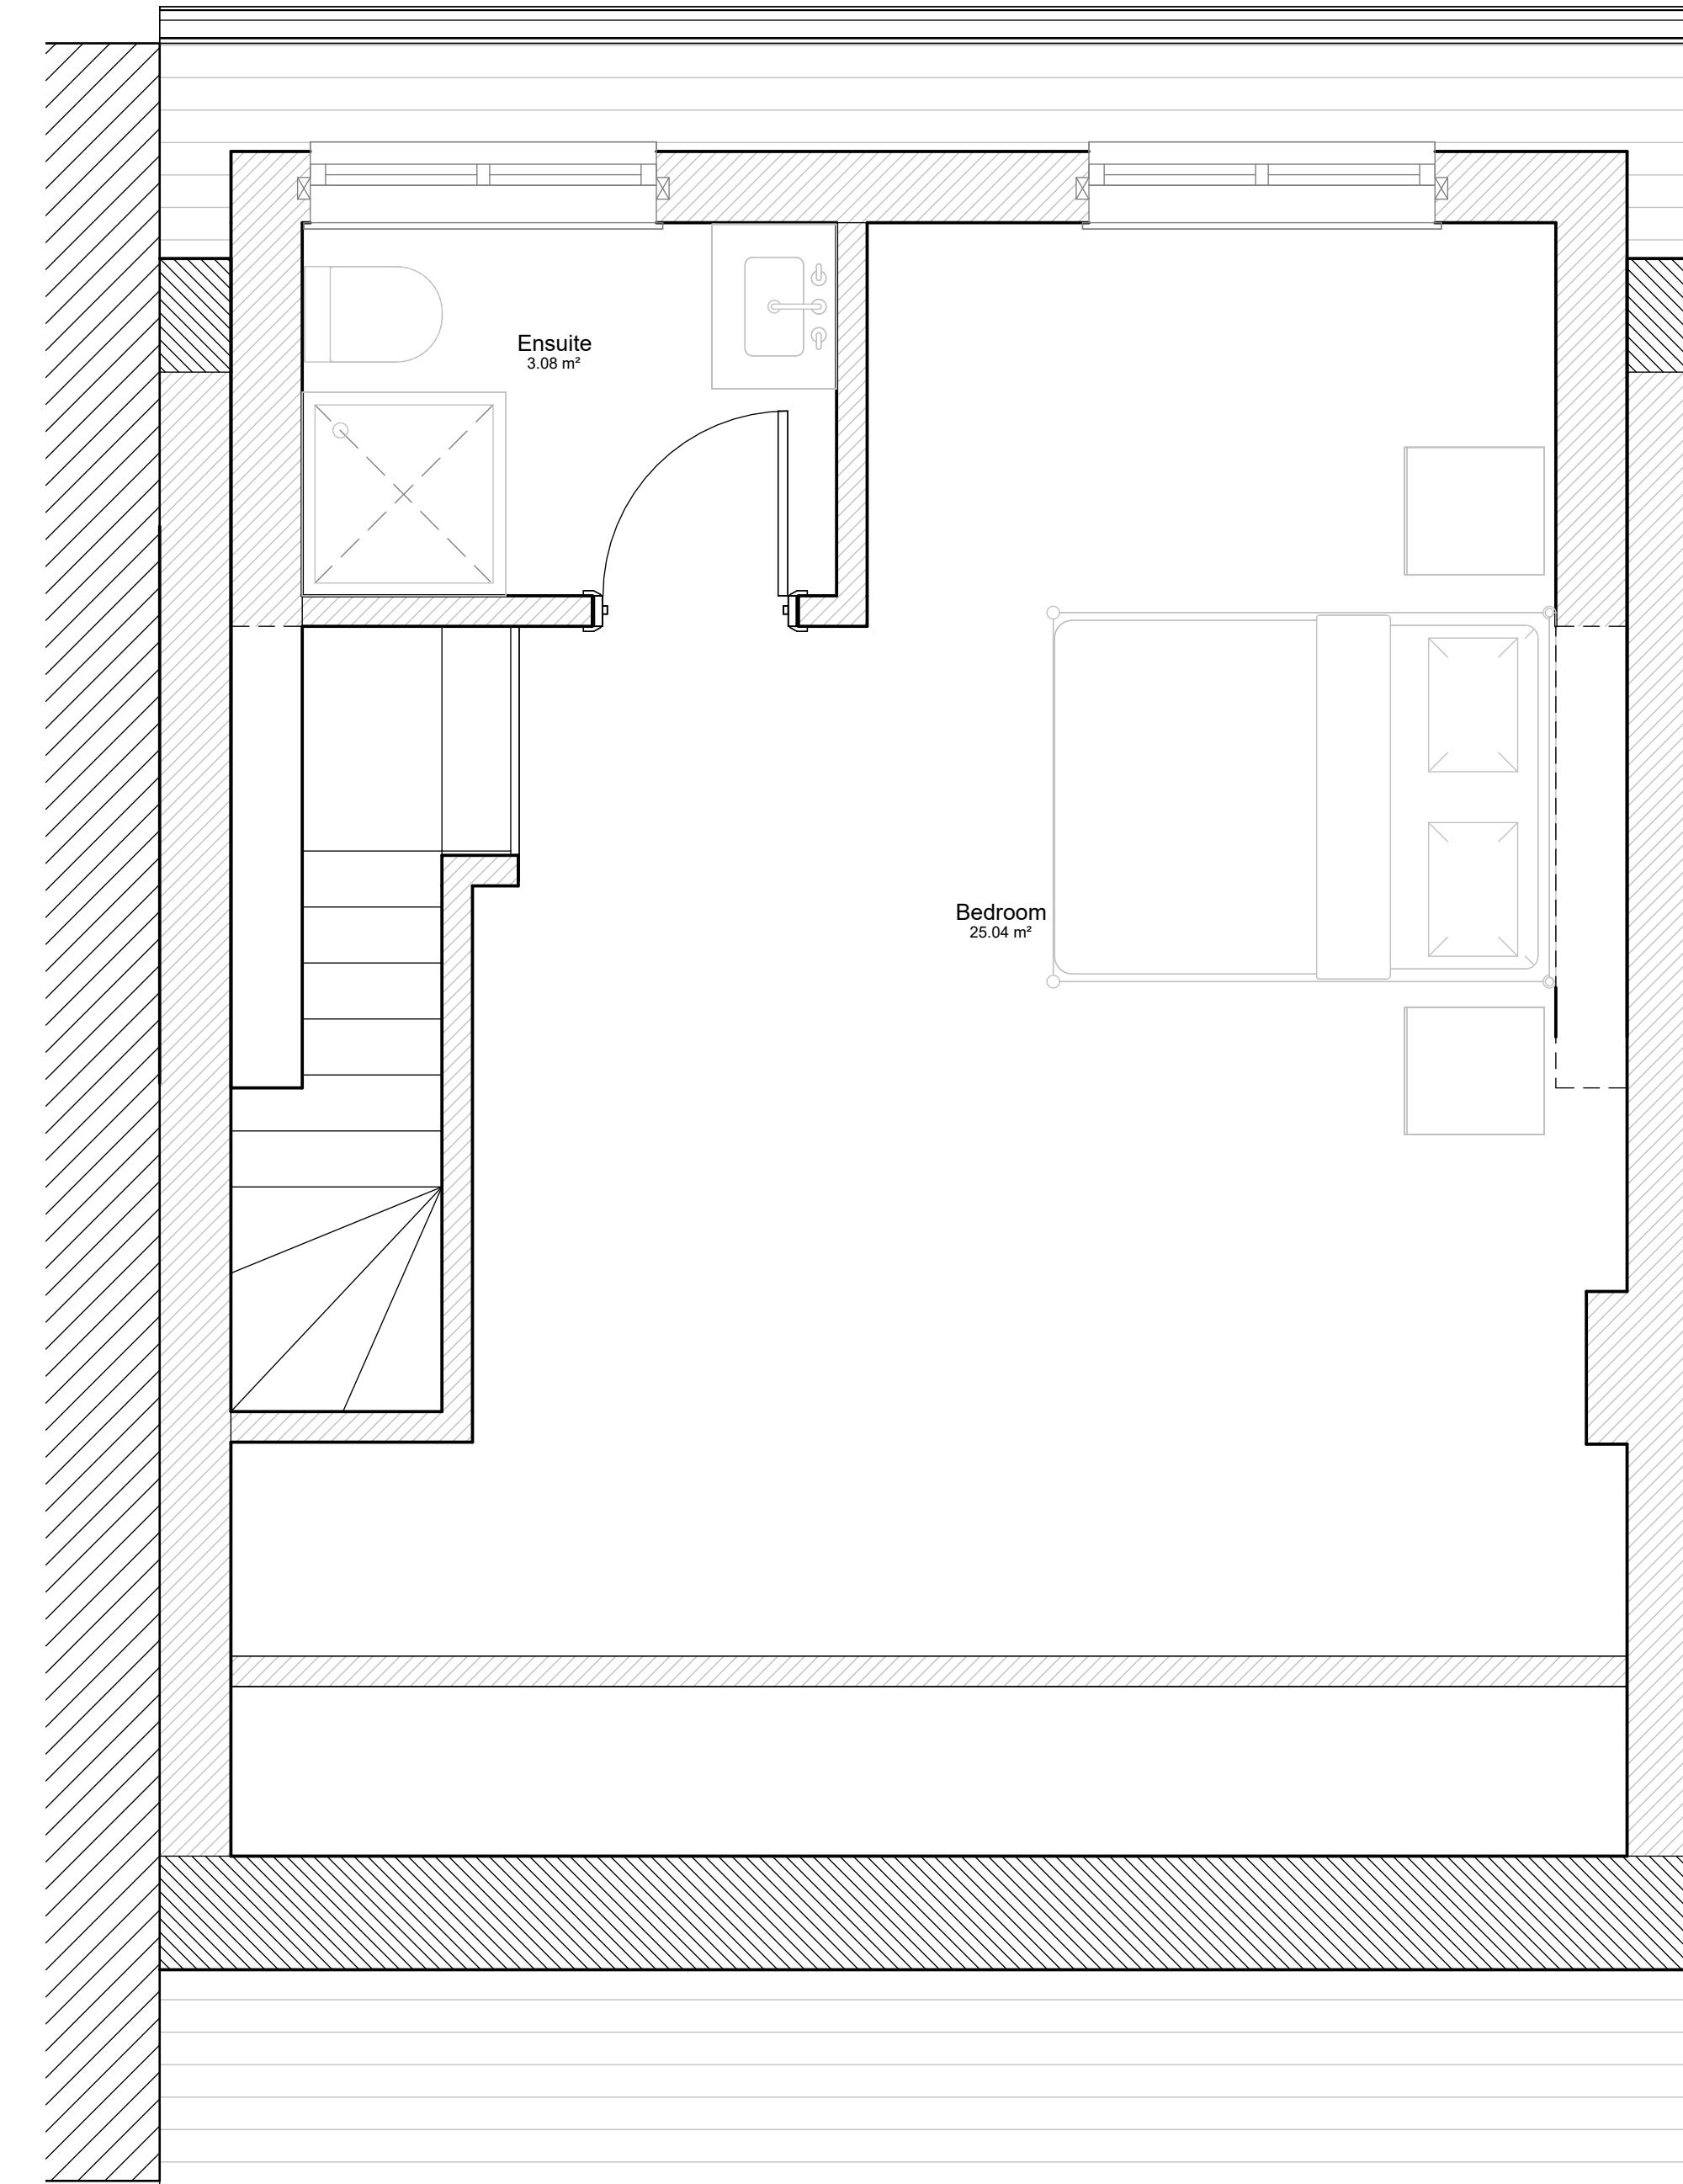