



Revisions				
No.	Description	Issued by	Date	
1	Planning	SKH	06/02/24	



1 03_Existing Roof Plan
1 : 25



2 ProposedRoof Plan
1 : 25

Felt flat Roof to loft rear
dormer extension

