


1 03 Existing Roof Plan  
1 : 25



2 ProposedRoof Plan  
1 : 25

