



Garden

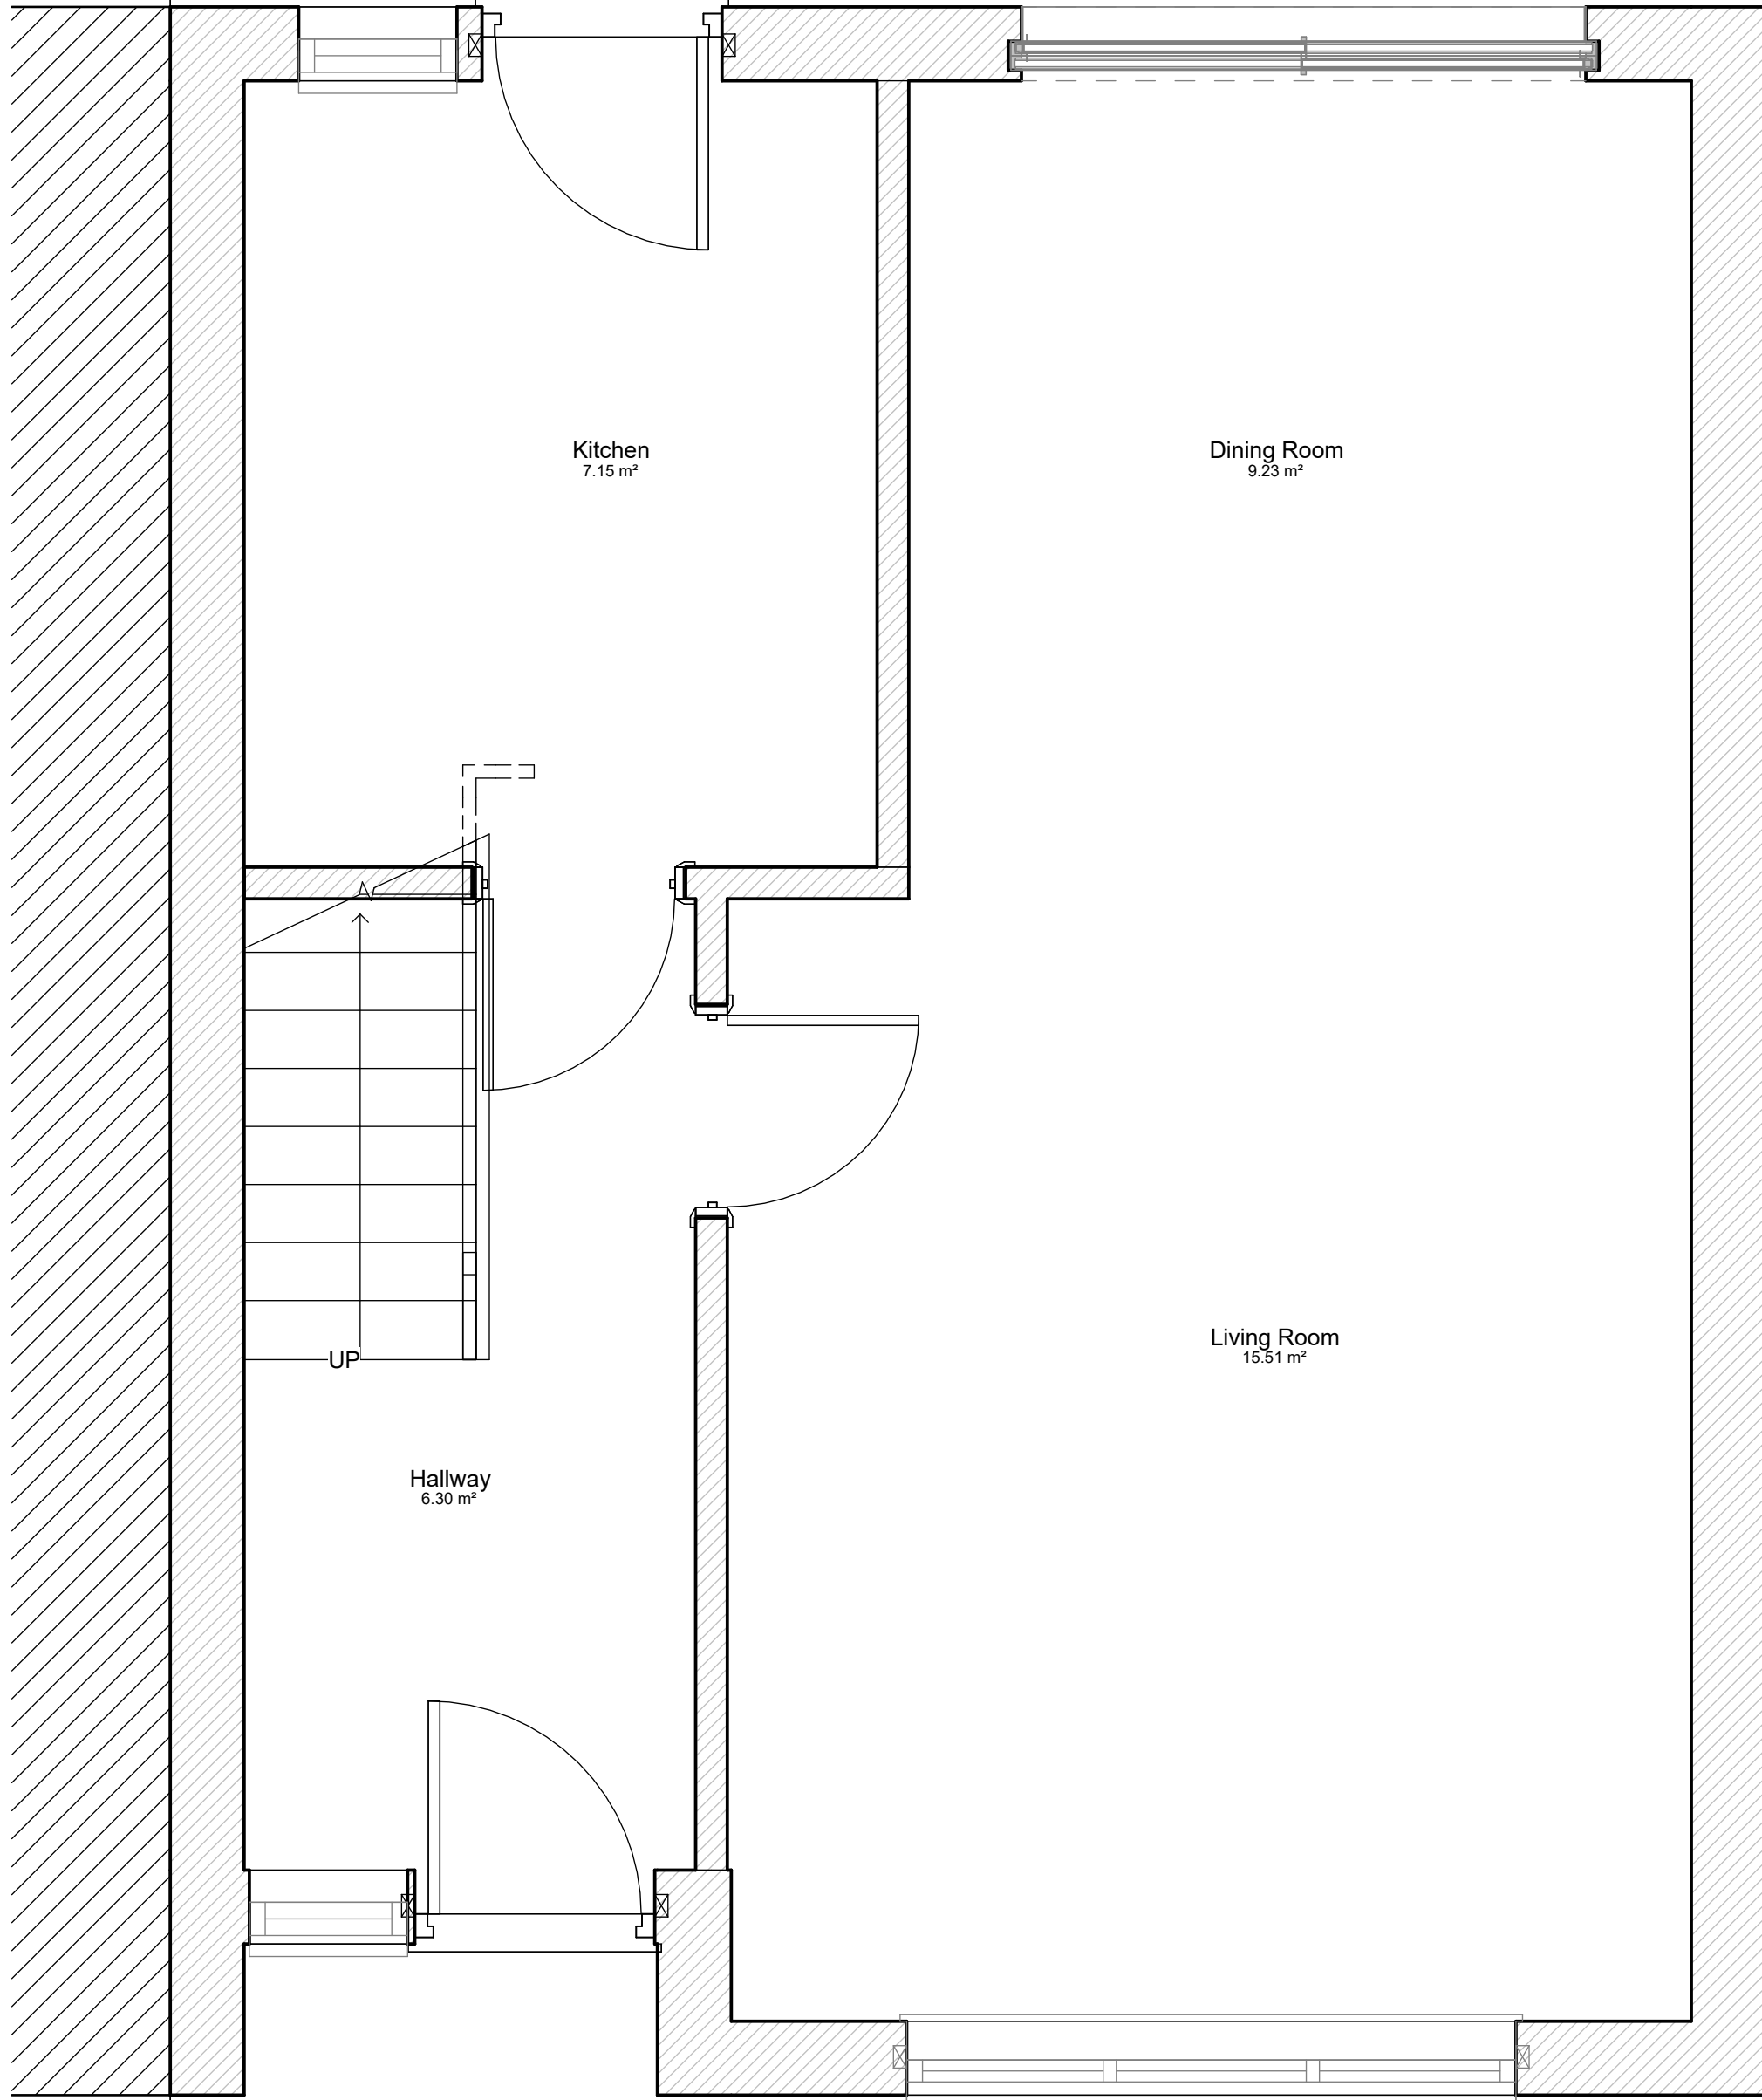

1 Existing Ground Floor Plan
1 : 25

Garden

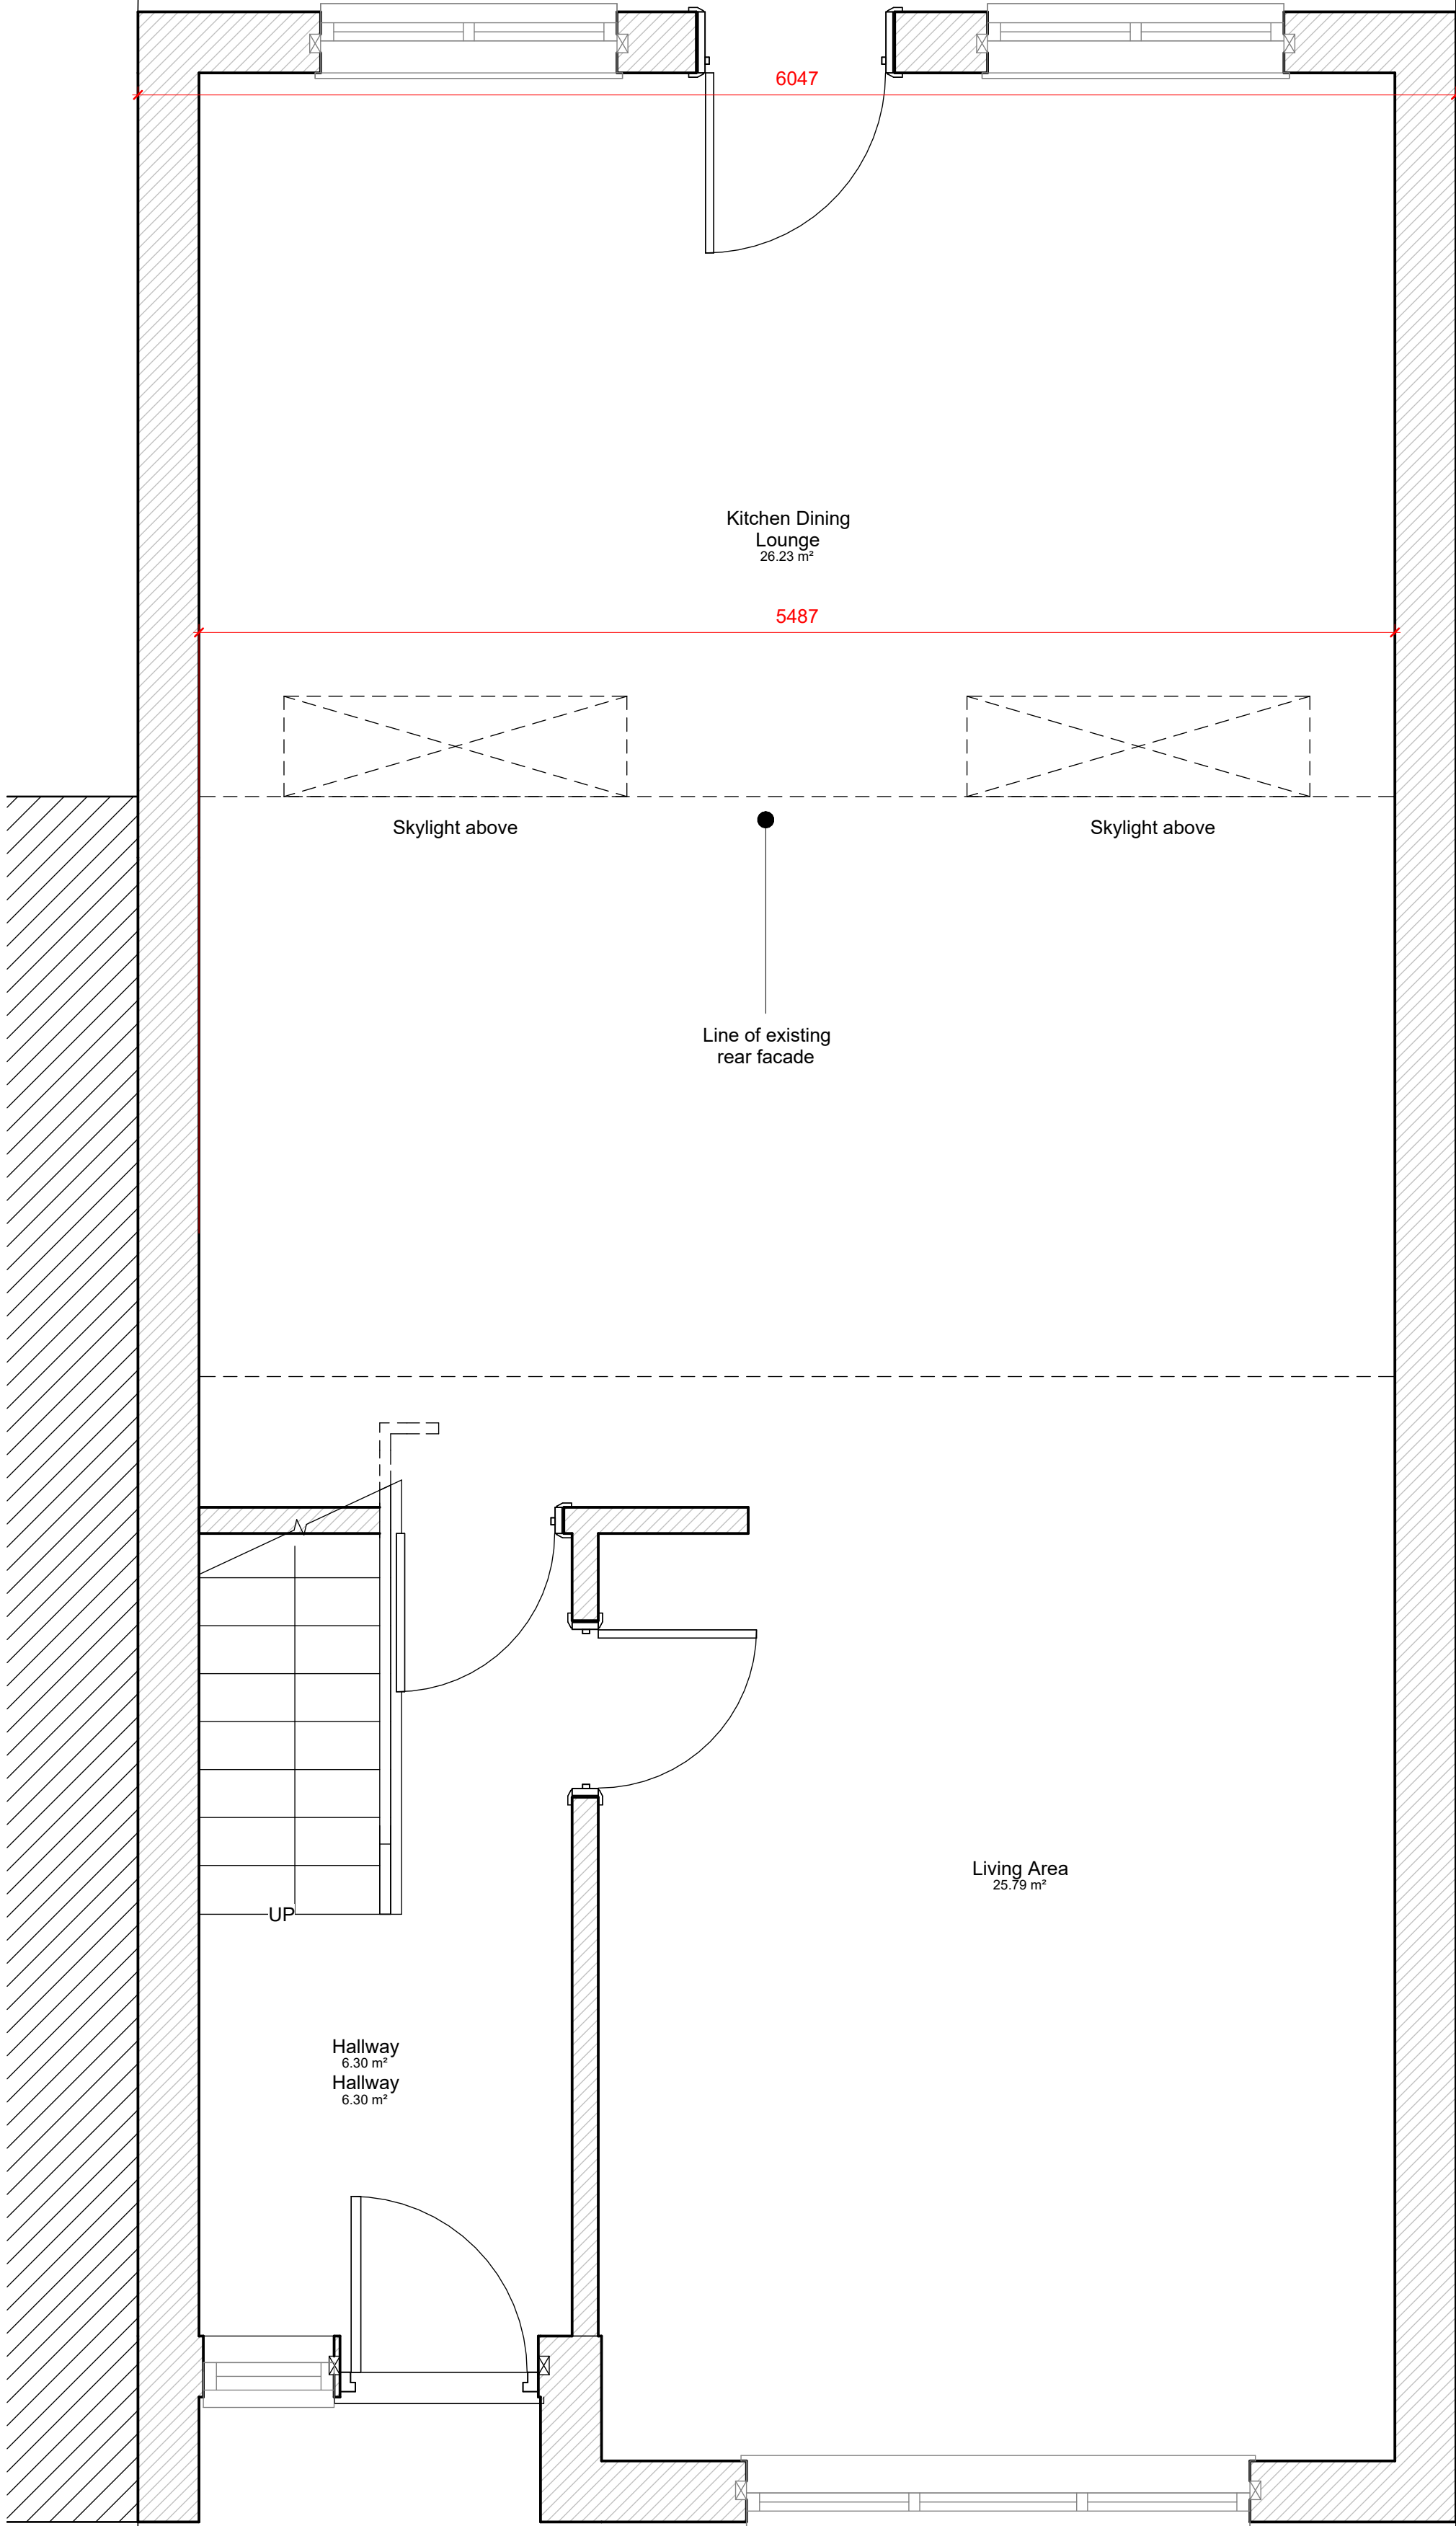

2 Proposed Ground Floor Plans
1 : 25

No.
1
2

Revisions		
Description	Issued by	Date
Planning	SKH	06/02/24
Planing Ammendments	SKH	06/07/24

