



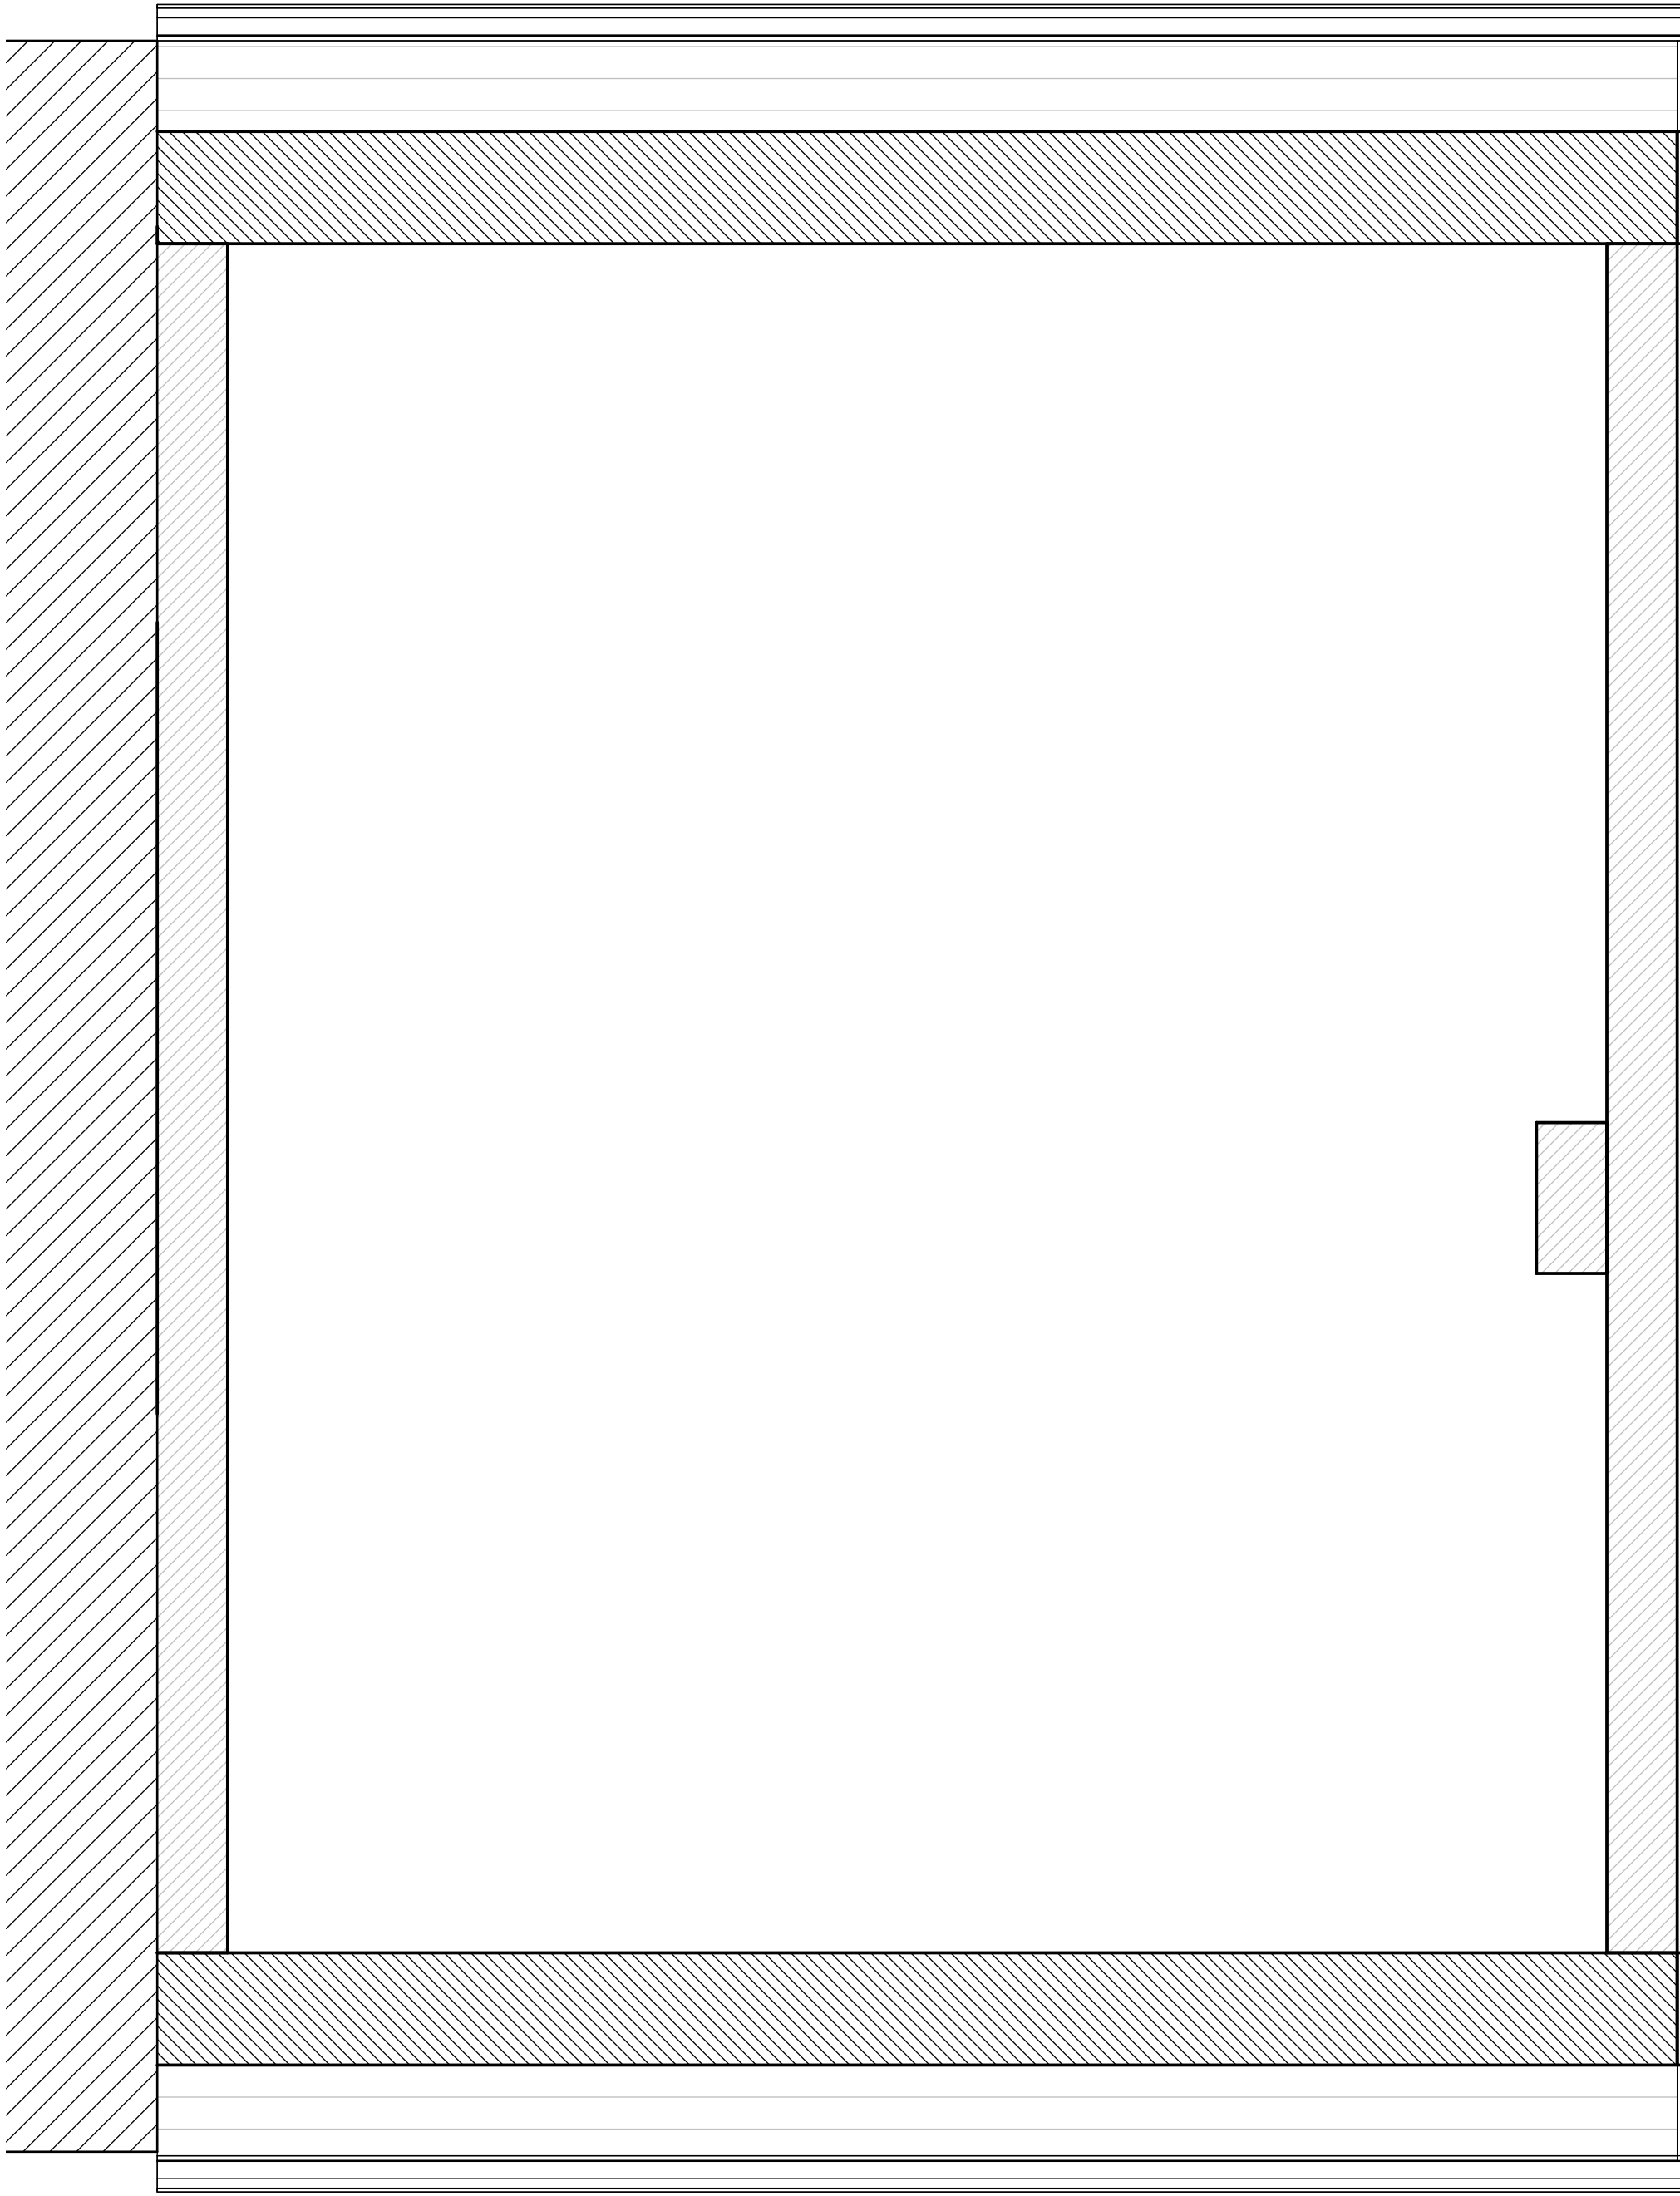

1 Existing Loft Plan
1 : 25

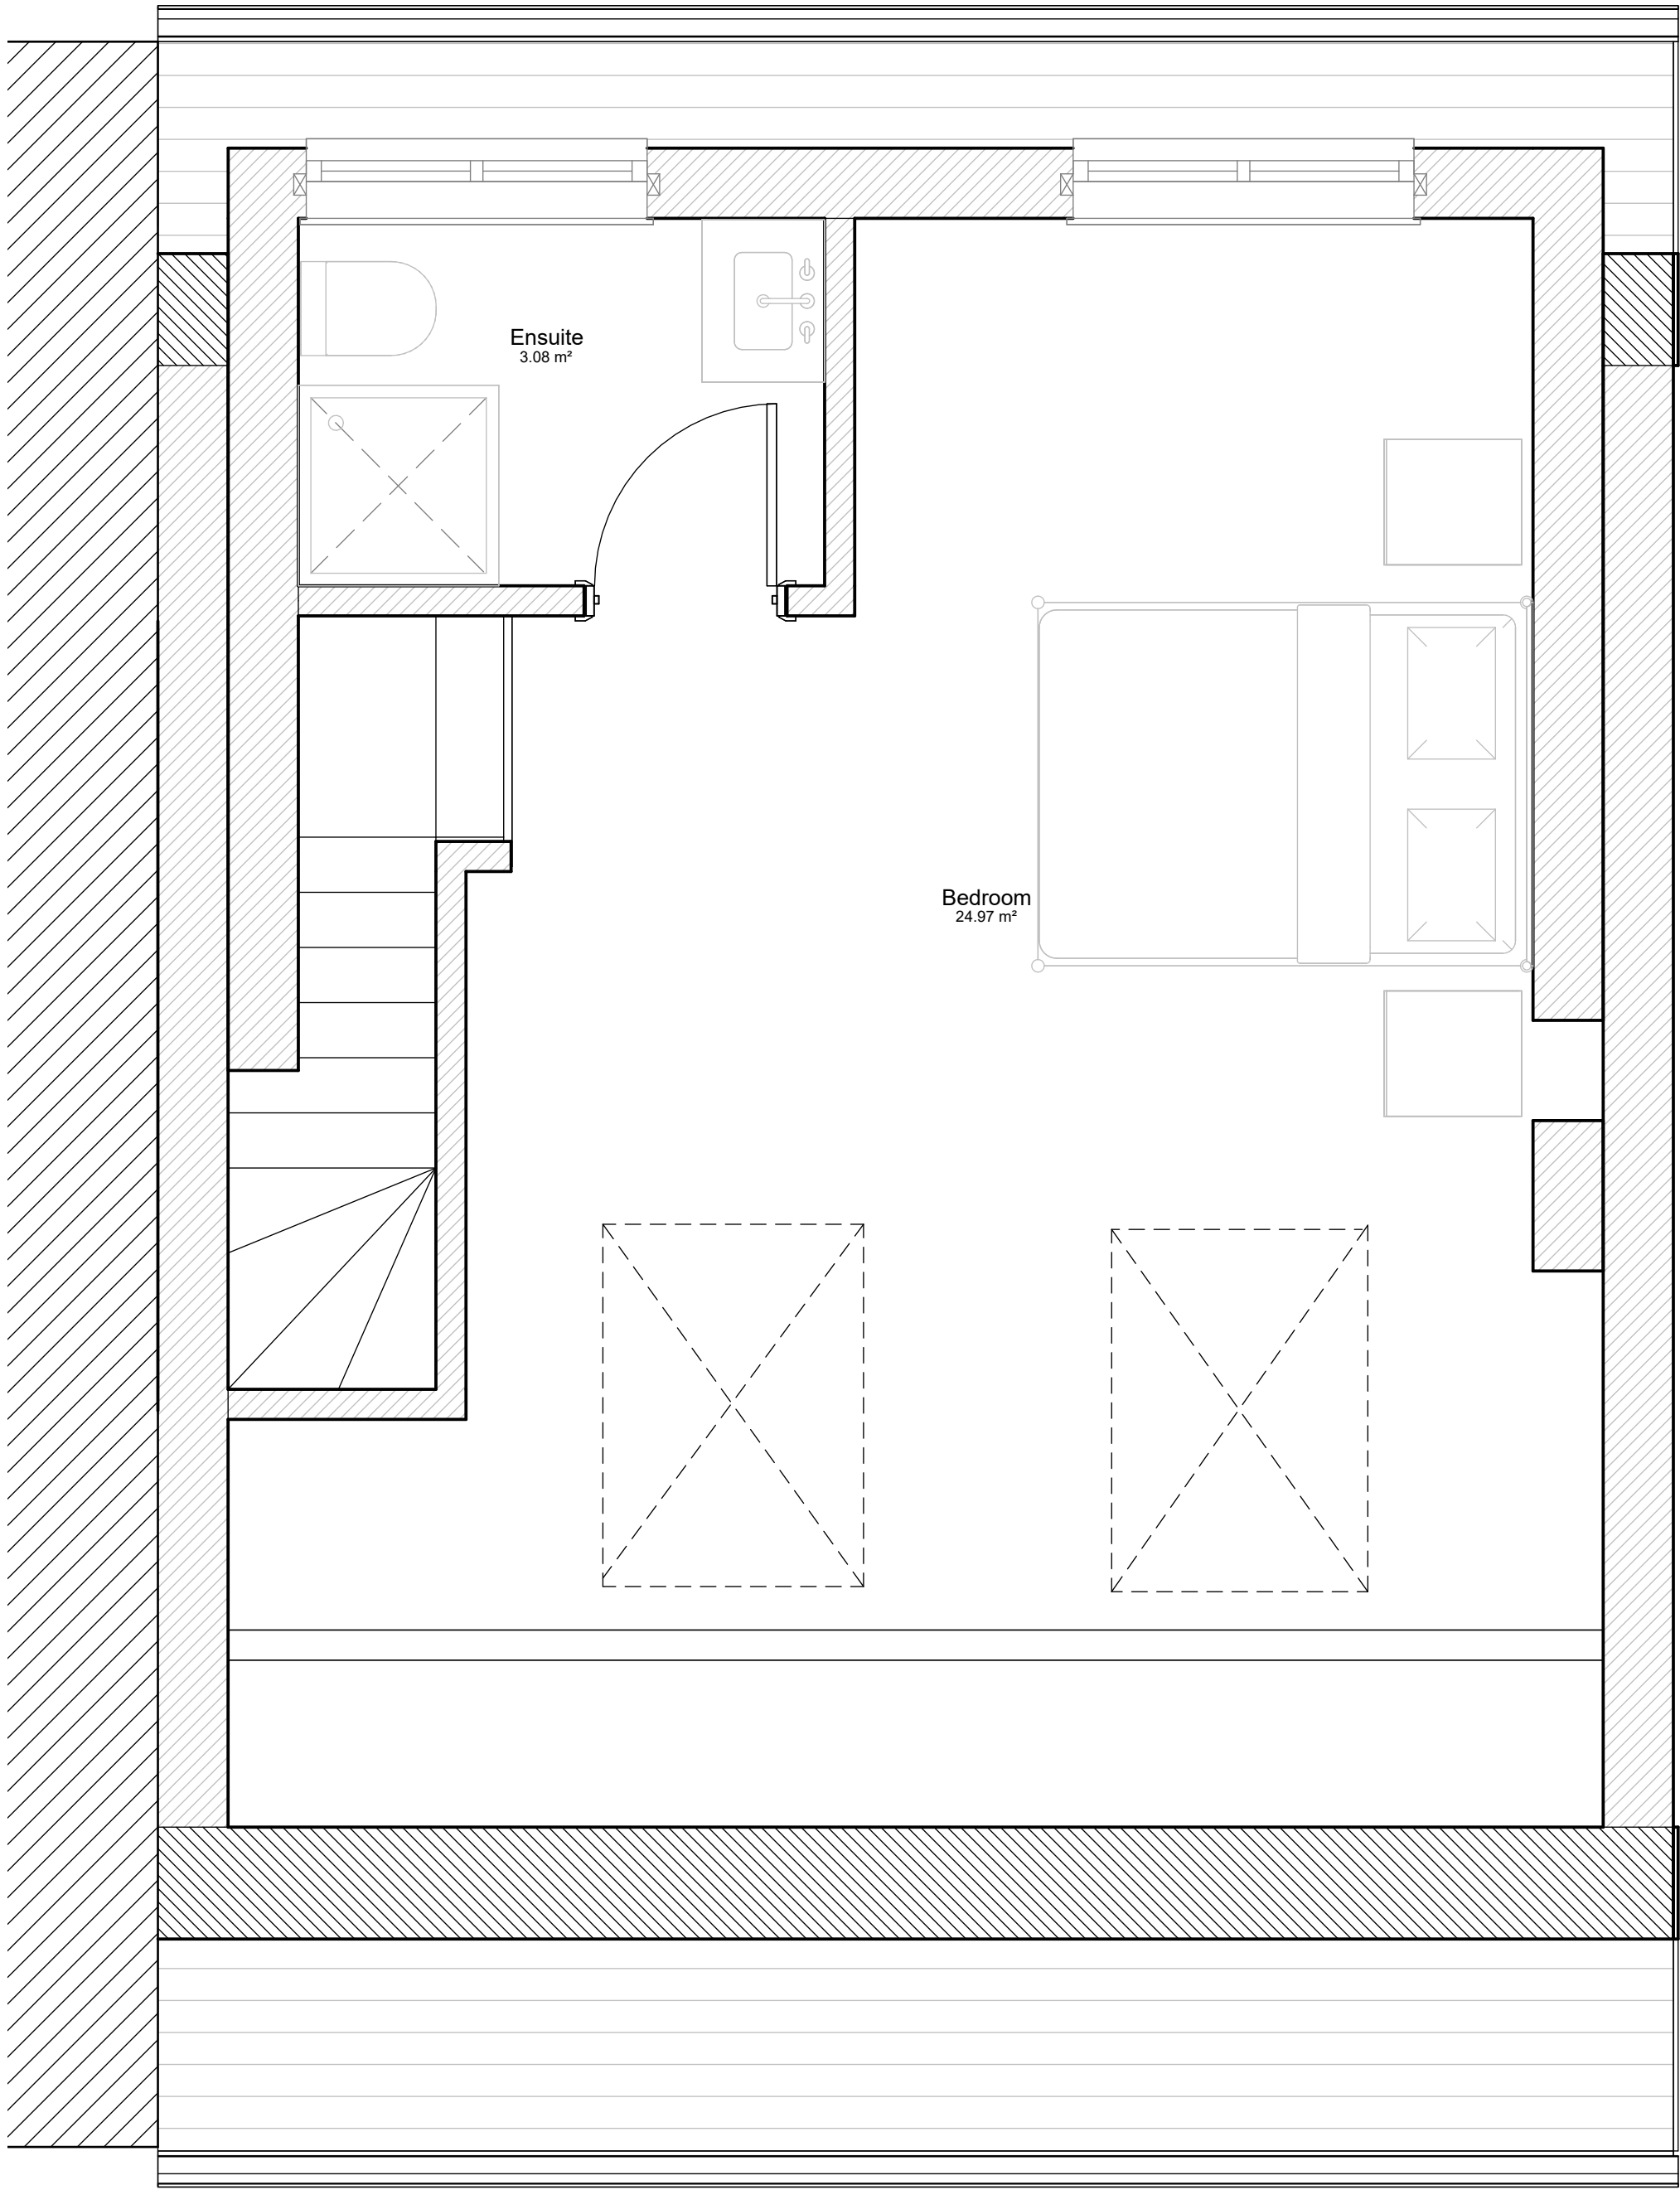

2 Proposed Loft Plan
1 : 25

