


1 03 Existing Roof Plan
1 : 25



2 Proposed Roof Plan
1 : 25

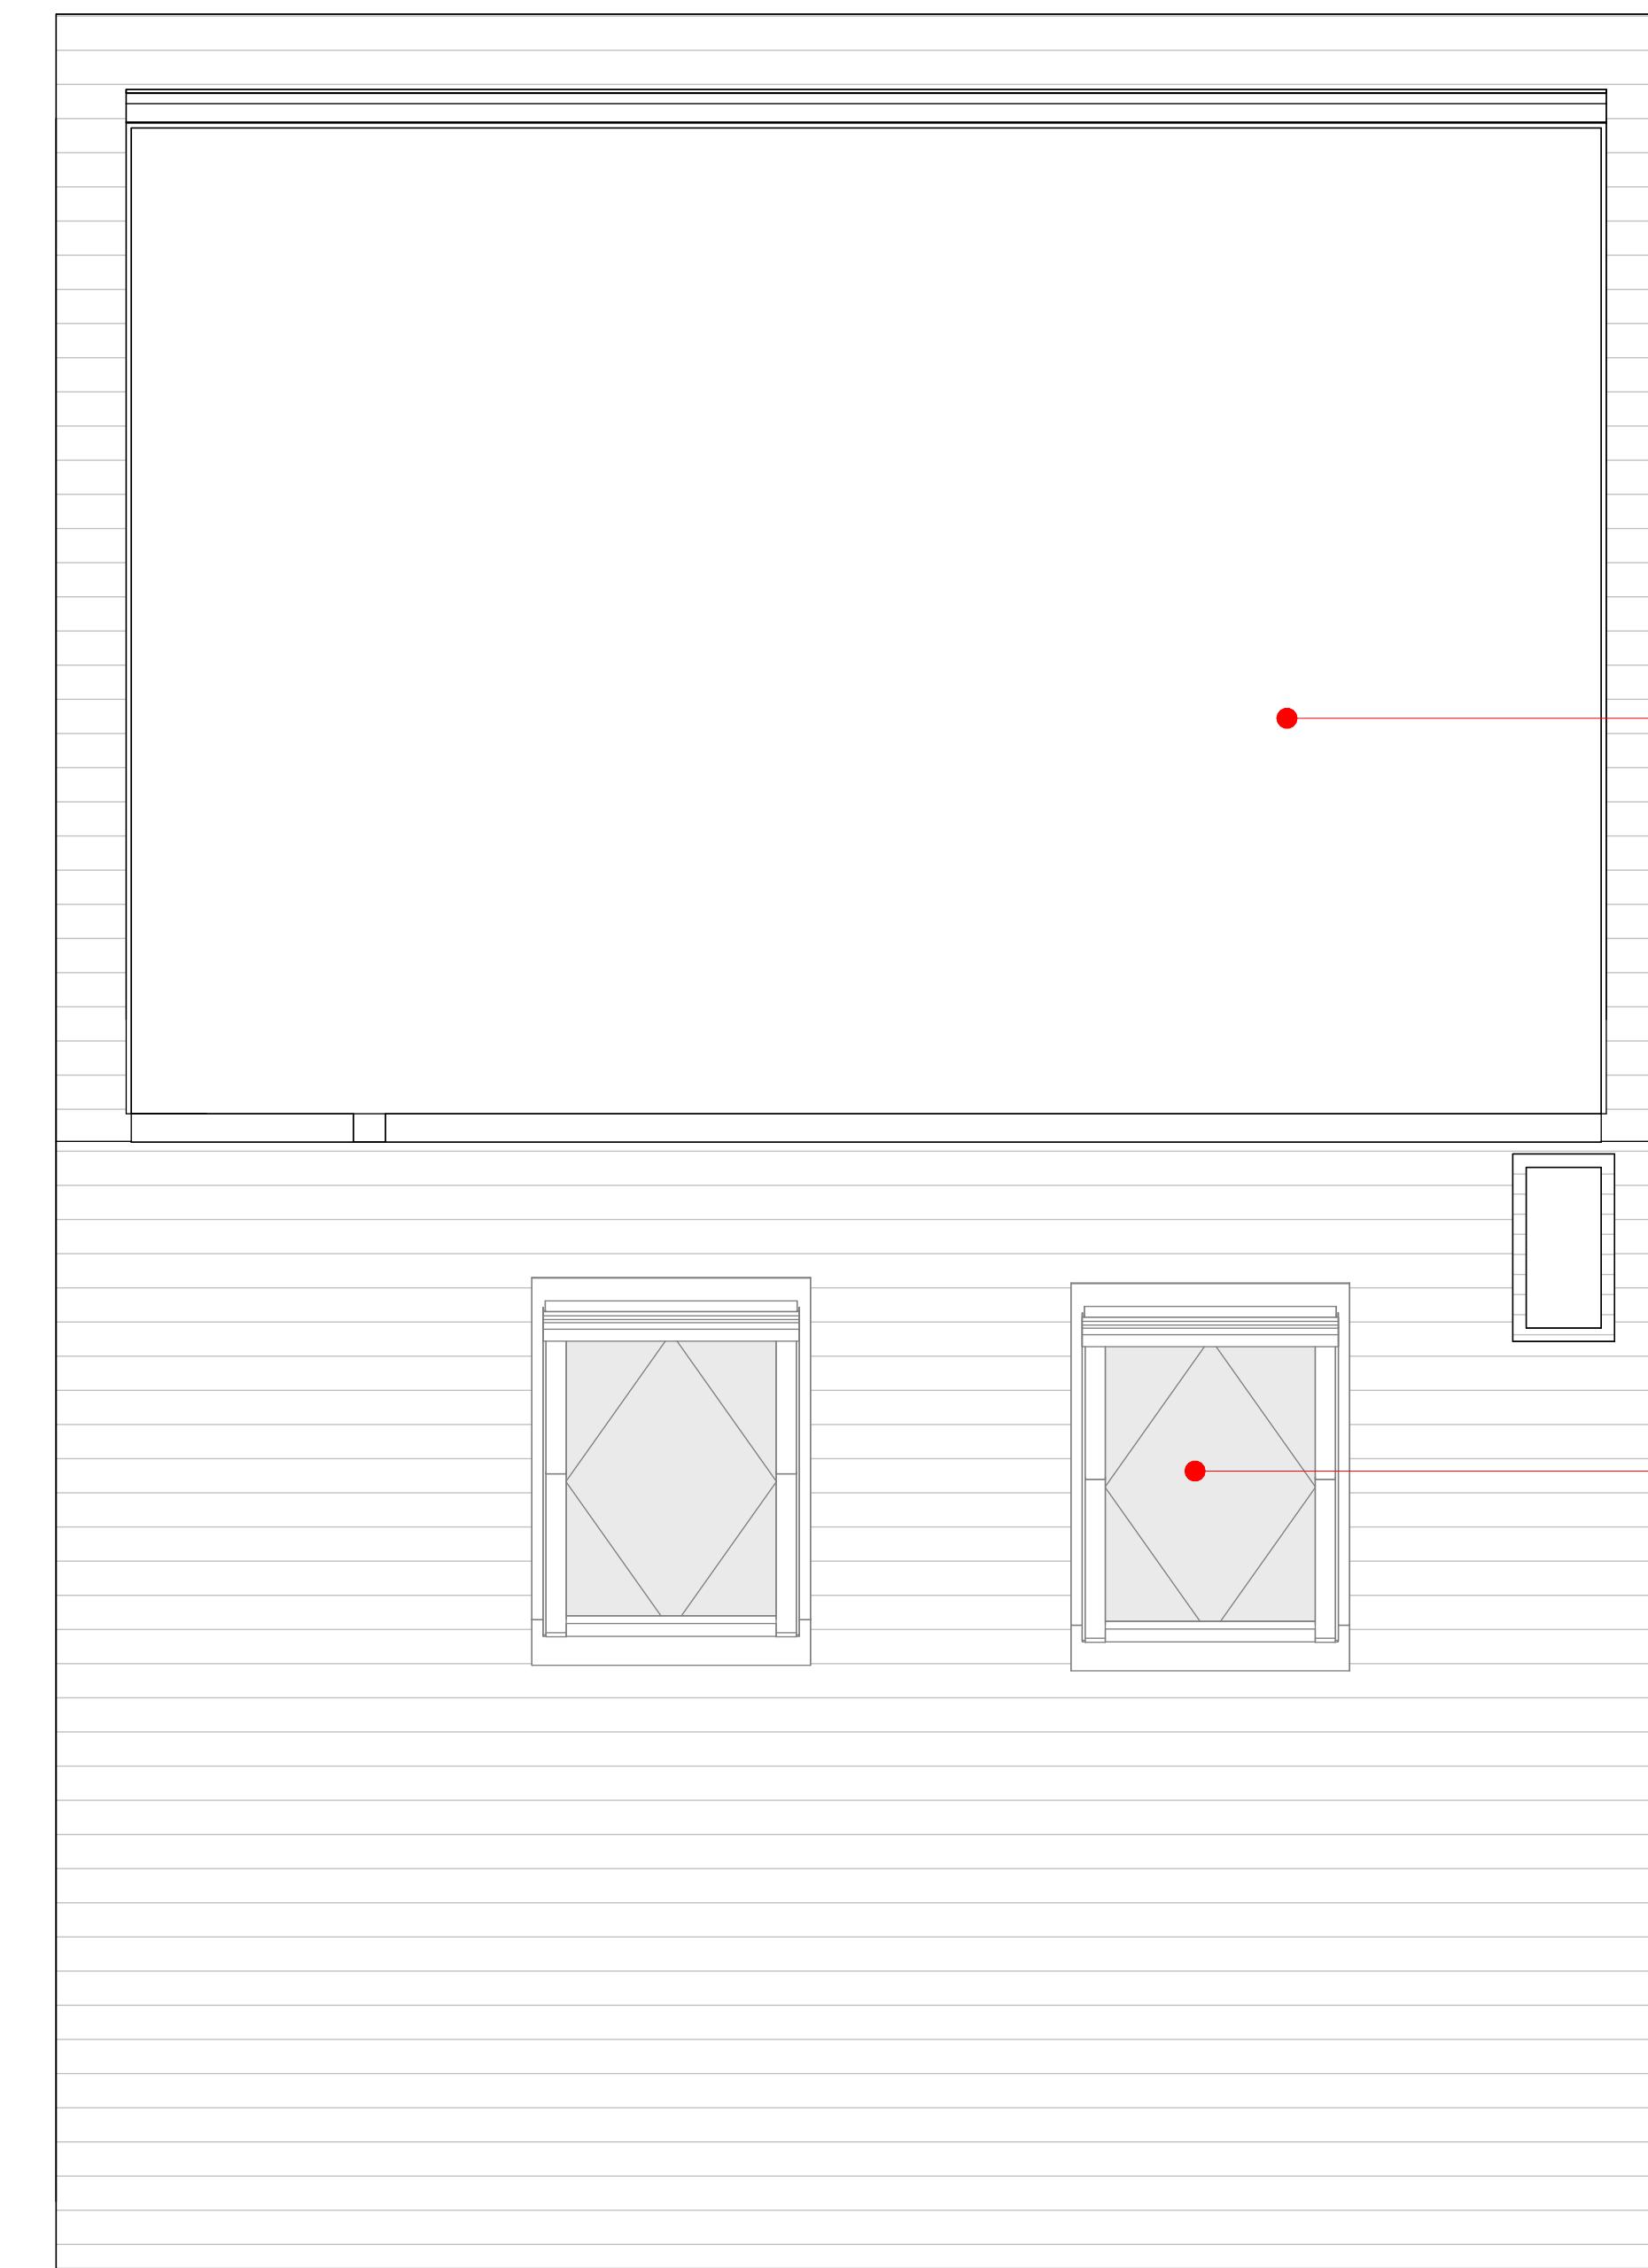