




SIDE ELEVATION

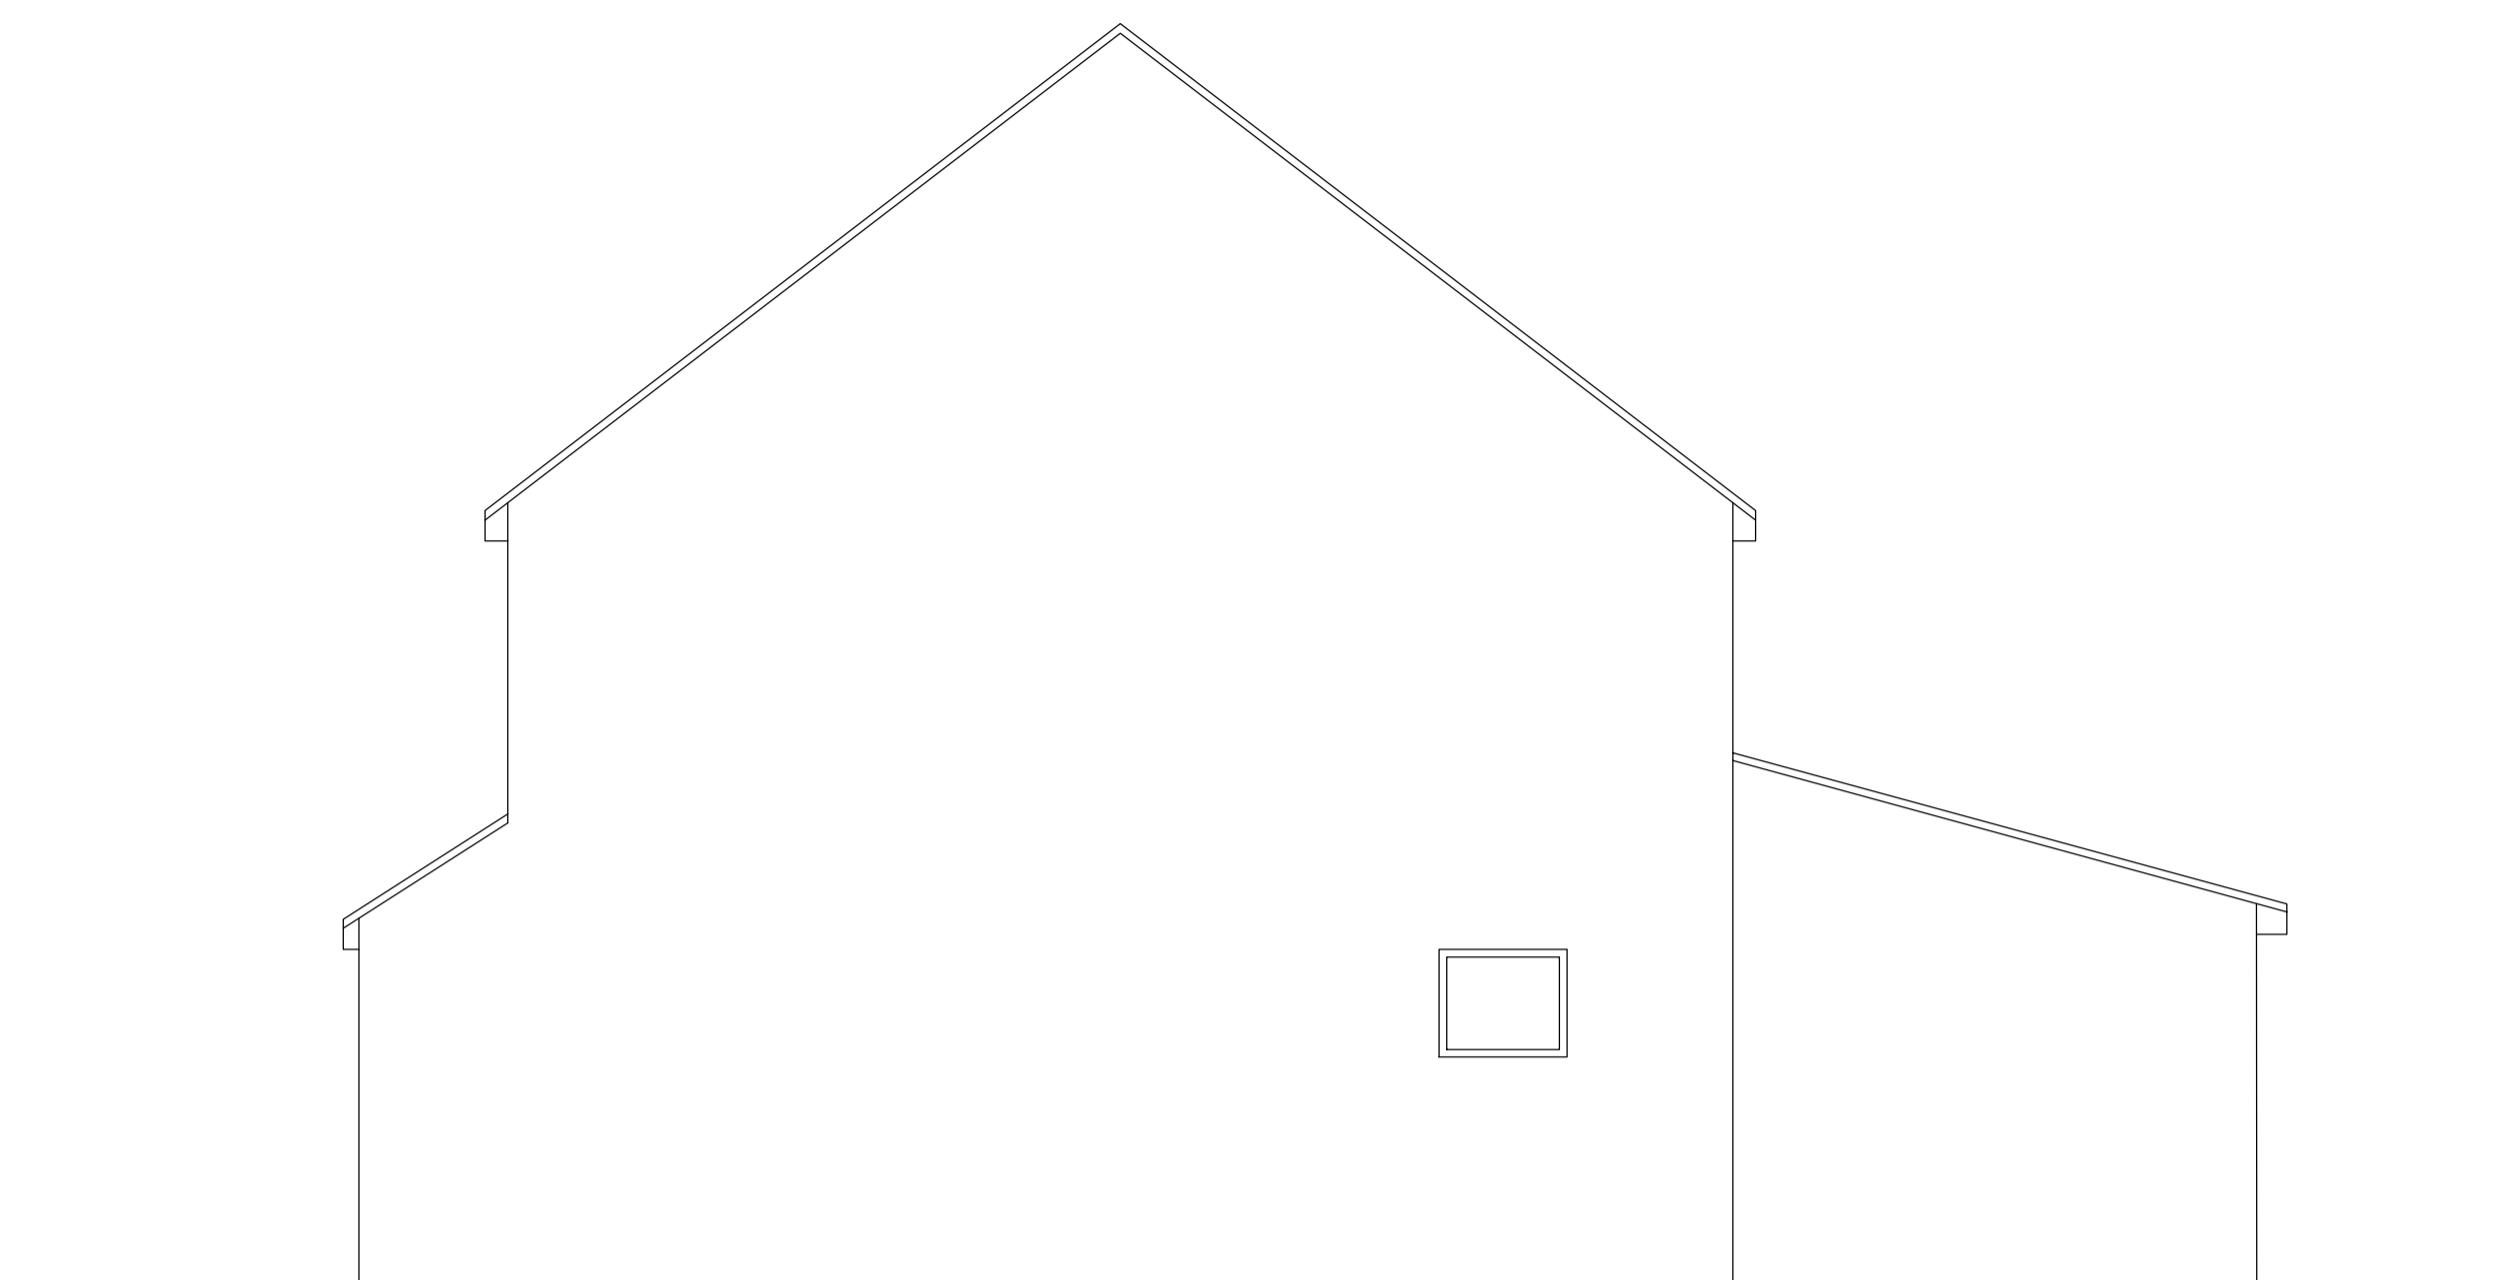

SIDE ELEVATION

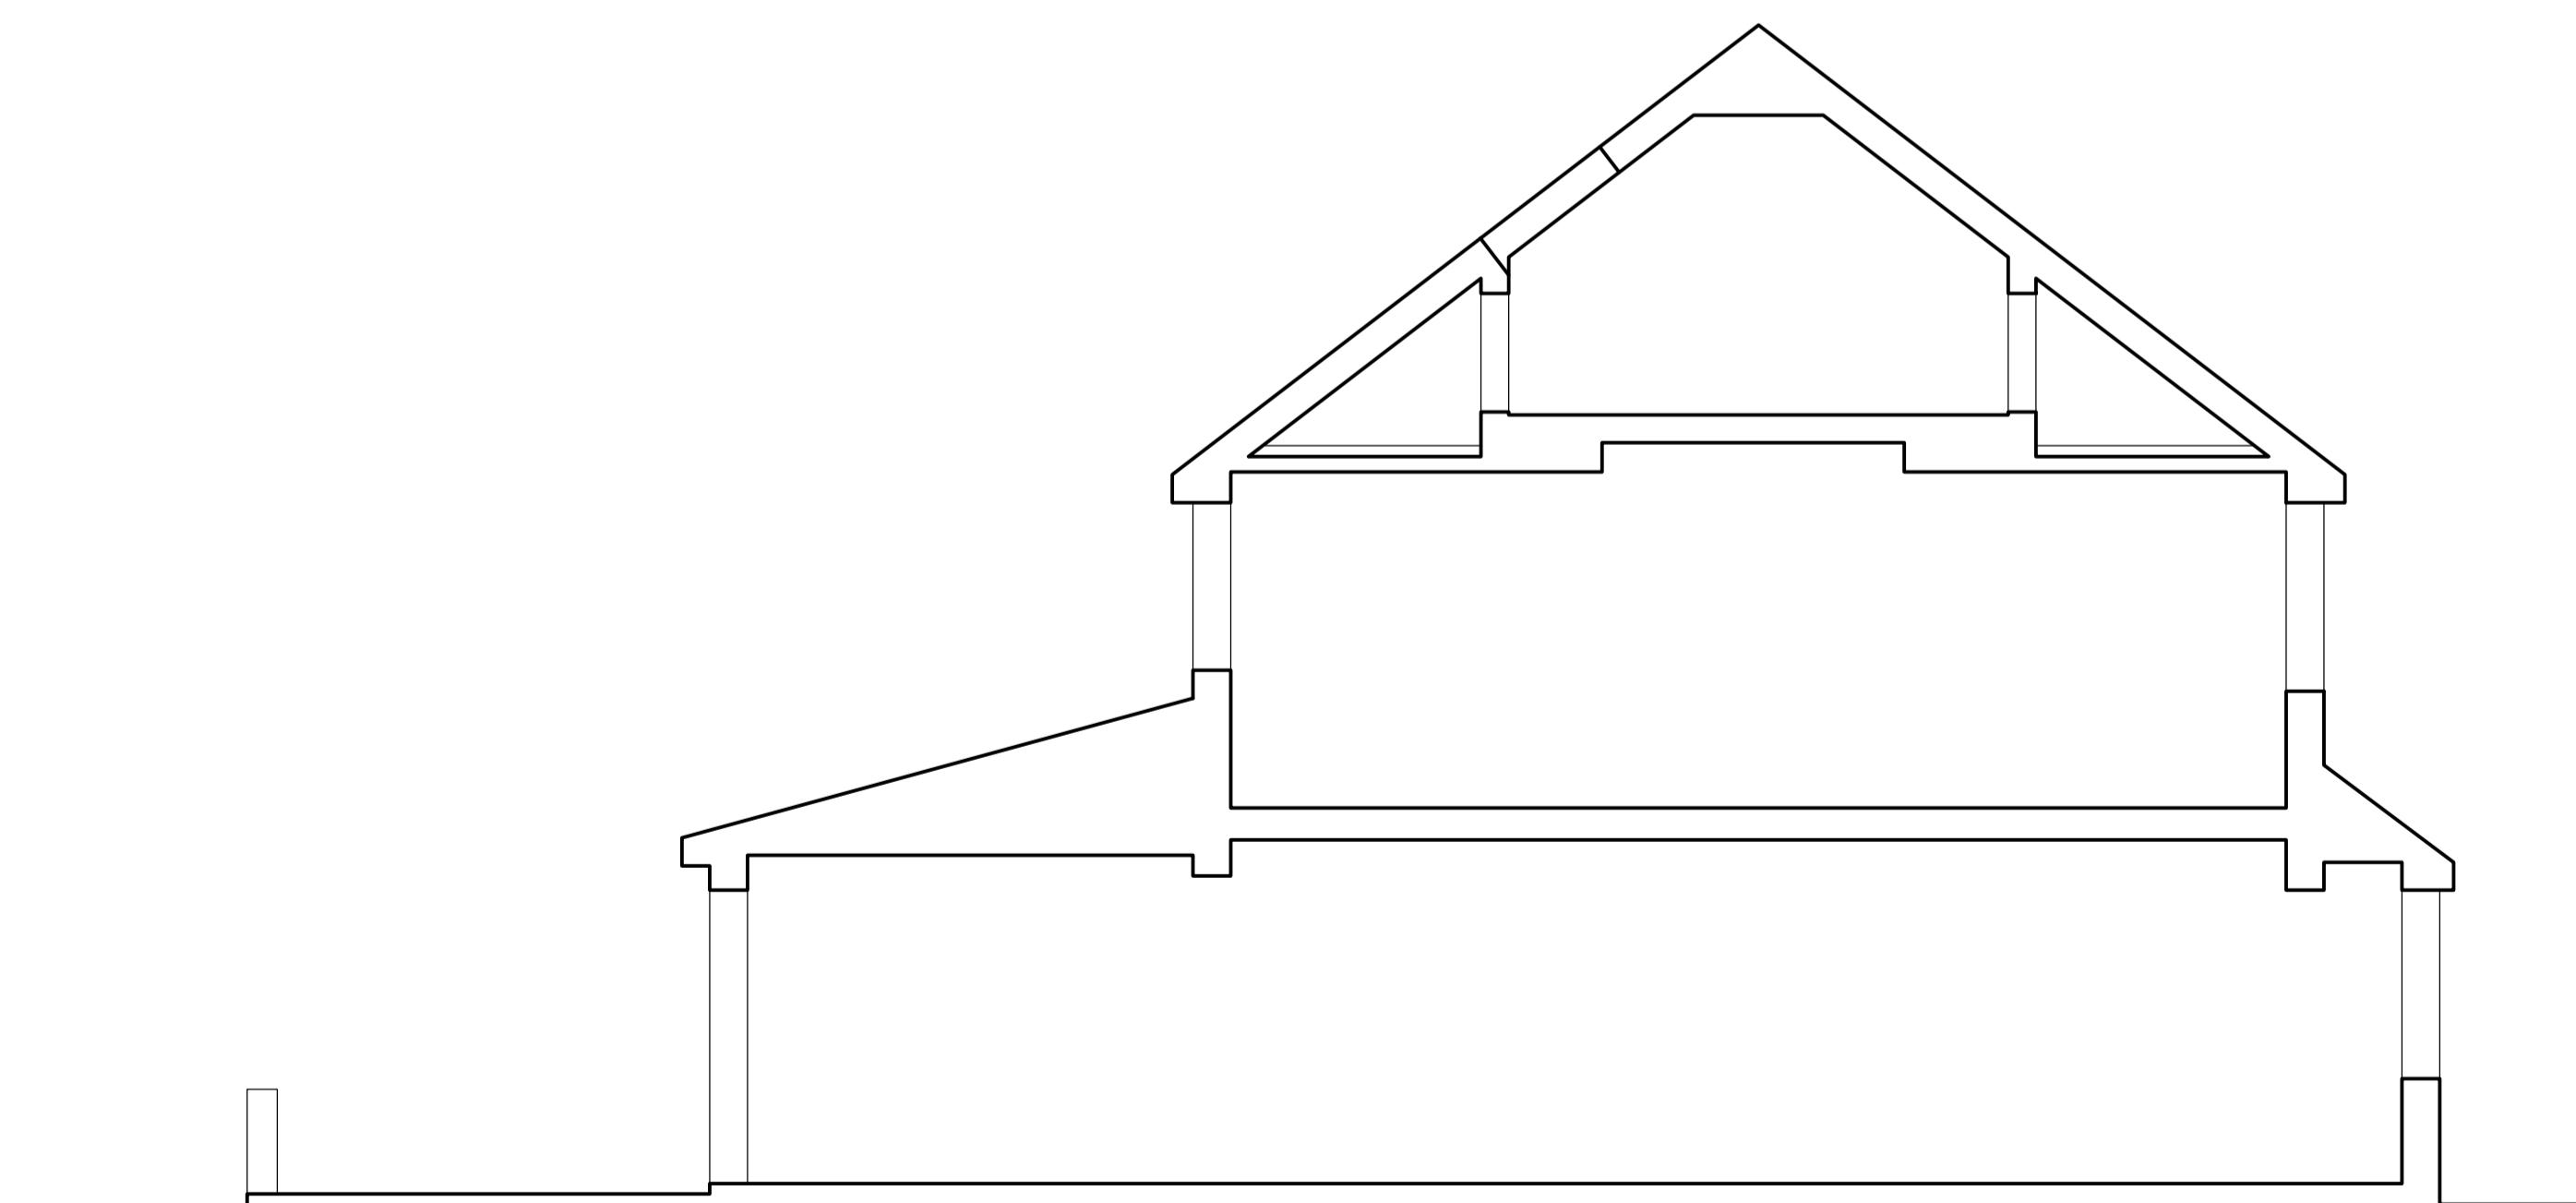

SECTION

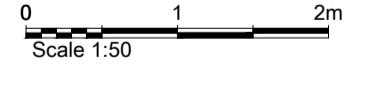	SPARKTECT SPARKTECT.CO.UK 0779 8911 712 mahir@sparkitect.co.uk	
PROJECT DESCRIPTION STATUS	1 BLOSSOM WAY, WEST DRAYTON, UB7 9HF EXISTING ELEVATIONS & SECTION FOR PLANNING	
DATE: 10-09-2025	SCALE: A1@1:50	DRAWING No. 250901-DWG-004
	DRAWN: MAB CHECKED: MB	REVISION A

For construction purposes dimensions shall not be scaled & figured dimensions must be verified on site before work commences. This drawing is Copyright ©