



EXISTING BLOCK PLAN

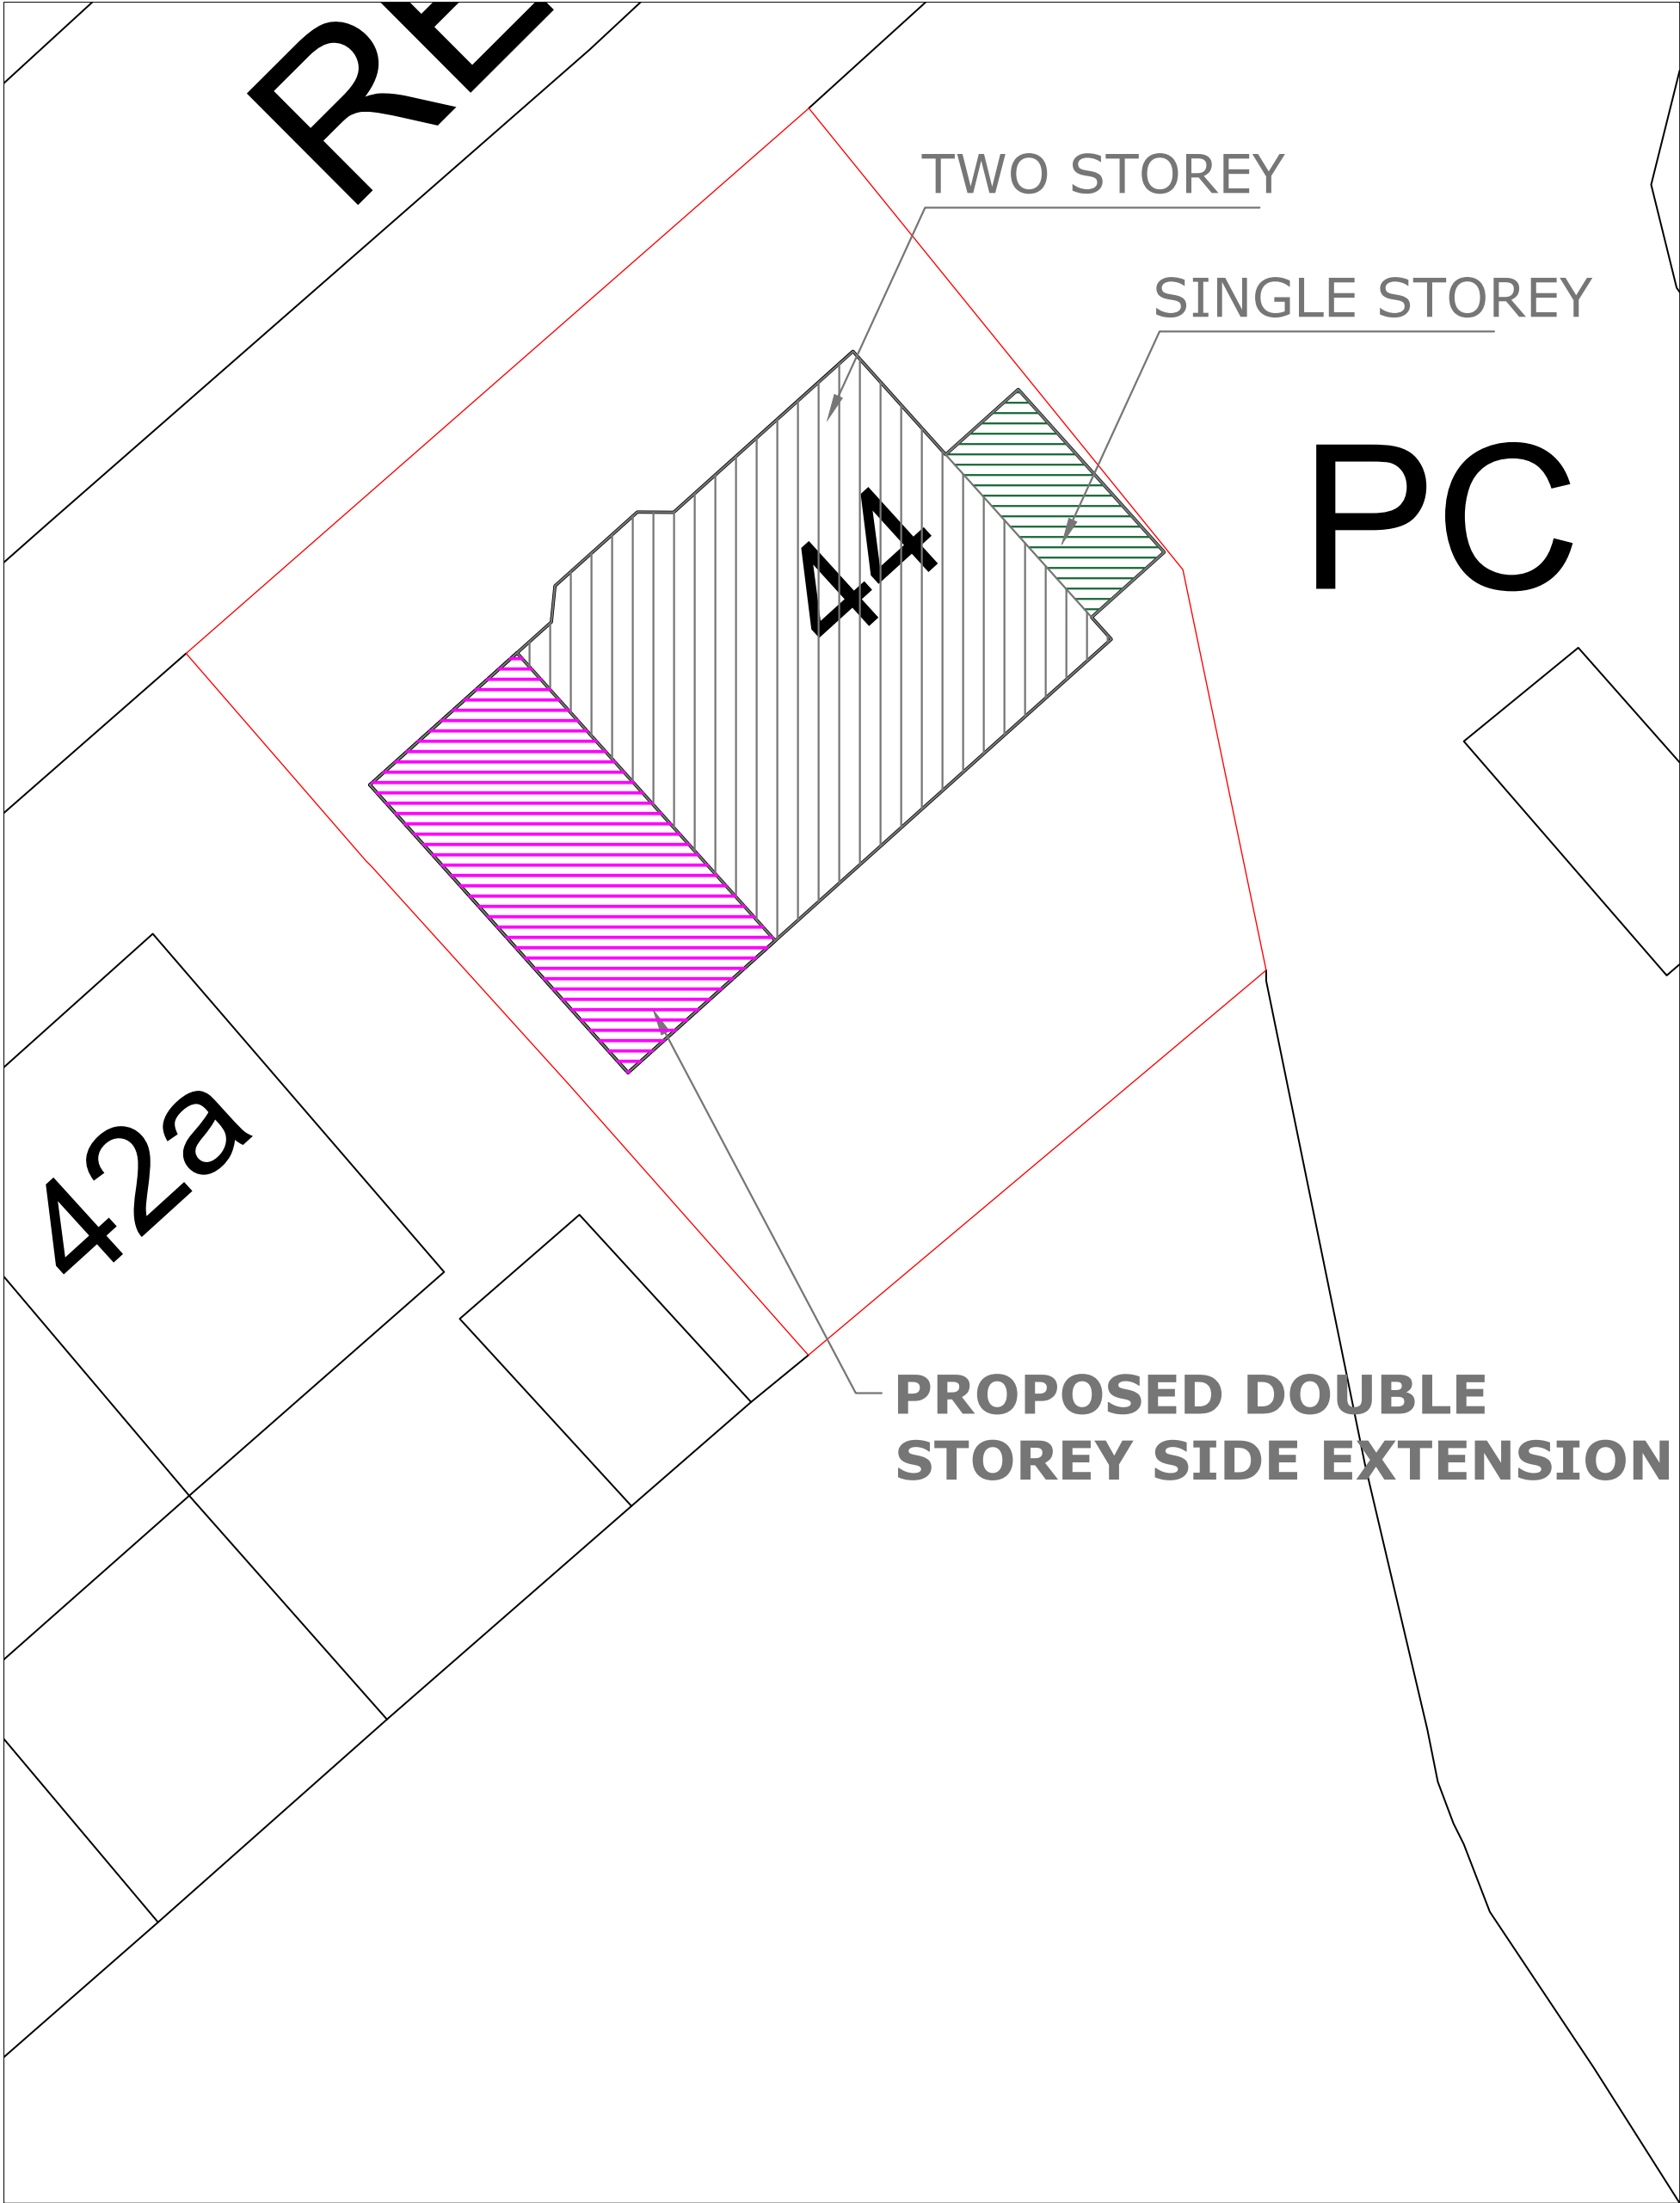

PROPOSED BLOCK PLAN

Block Plan

Scale 1:100 @ A3

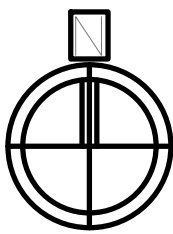

GENERAL NOTES

All work to comply with current building regulations and codes of practice

Do not scale from drawings

All dimensions to be checked on site before the start of any work

Proposed External Finish Materials to match Existing External Finish Materials

PROJECT : 44 RESERVOIR ROAD RUISLIP HA4 7TU

SB DESIGN STUDIO
SHINGINI BISWAS
sbdstudiolondon@gmail.com
07521505399

DWG NAME : EXISTING AND PROPOSED BLOCK PLAN

DWG NO/REV : 44BP001

DATE :26/04/23