


EXISTING BLOCK PLAN

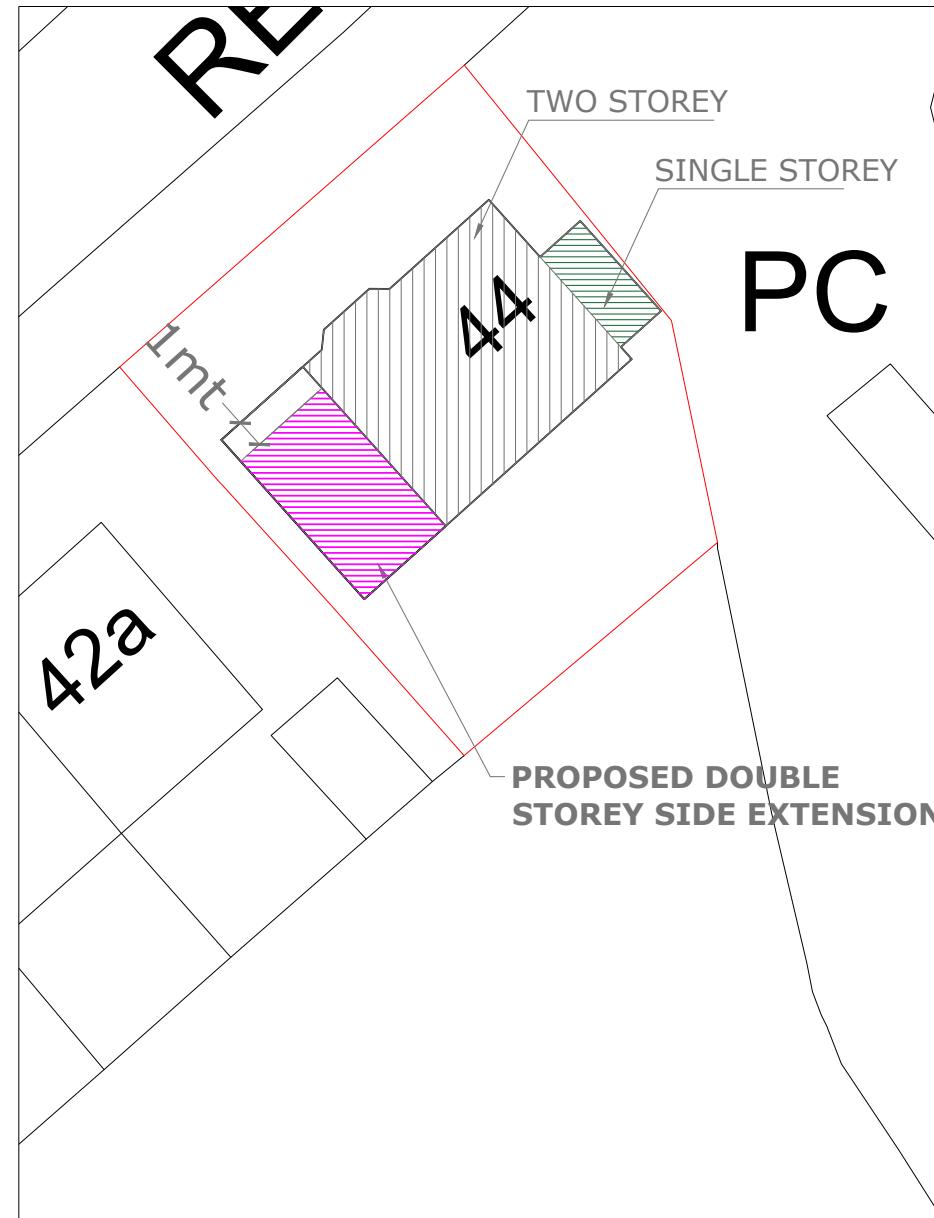

PROPOSED BLOCK PLAN

## Block Plan

Scale 1:100 @ A3



### GENERAL NOTES

All work to comply with current building regulations and codes of practice

Do not scale from drawings

All dimensions to be checked on site before the start of any work

Proposed External Finish Materials to match Existing External Finish Materials

PROJECT : 44 RESERVOIR  
ROAD RUISLIP HA4 7TU

**SB DESIGN STUDIO**

SHINGINI BISWAS  
sbdstudiolondon@gmail.com  
07521505399

DWG NAME : EXISTING AND PROPOSED BLOCK PLAN

DWG NO/REV : 44BP001/1

DATE : 17/06/23