



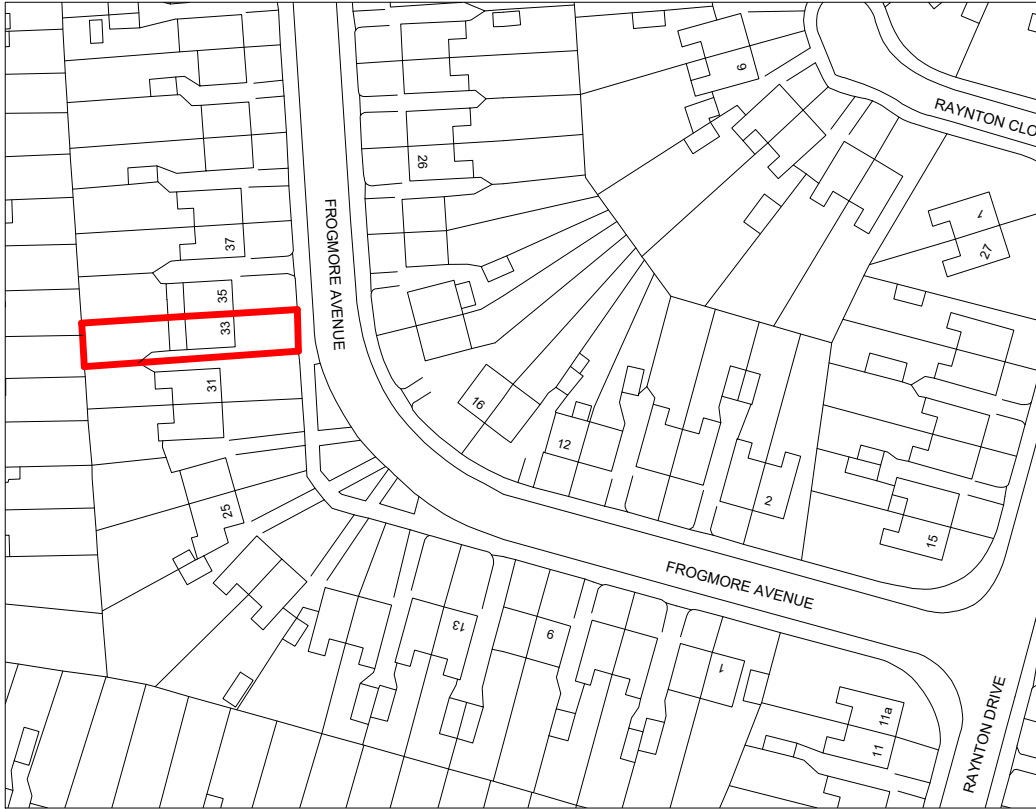



Location Plan

Scale 1:1250

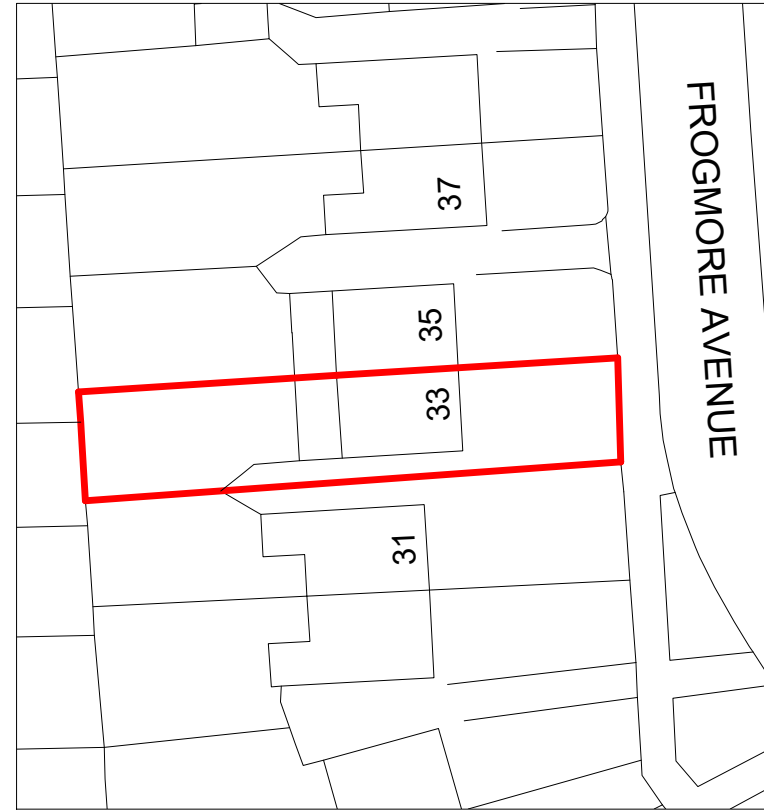

Block Plan

Scale 1:500

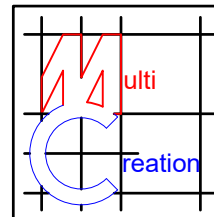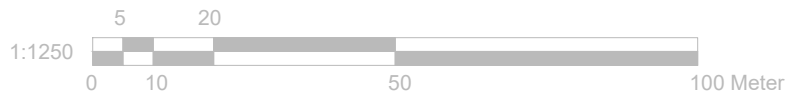

Project:
33 Frogmore Avenue,
Hayes,
UB4 8AP

Title:
Location Plan
& Block Plan

Scale: 1:500/1250 @ A4

Date: 11 2024

Drawing No.:
3798/04/JG

Revision

239 Western Road, Southall, Middx, UB2 5HS Tel: 020 8571 1369 info@multicreation.co.uk