
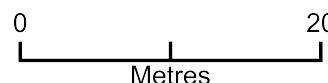


Block Plan (35 Campden Road, Ickenham)

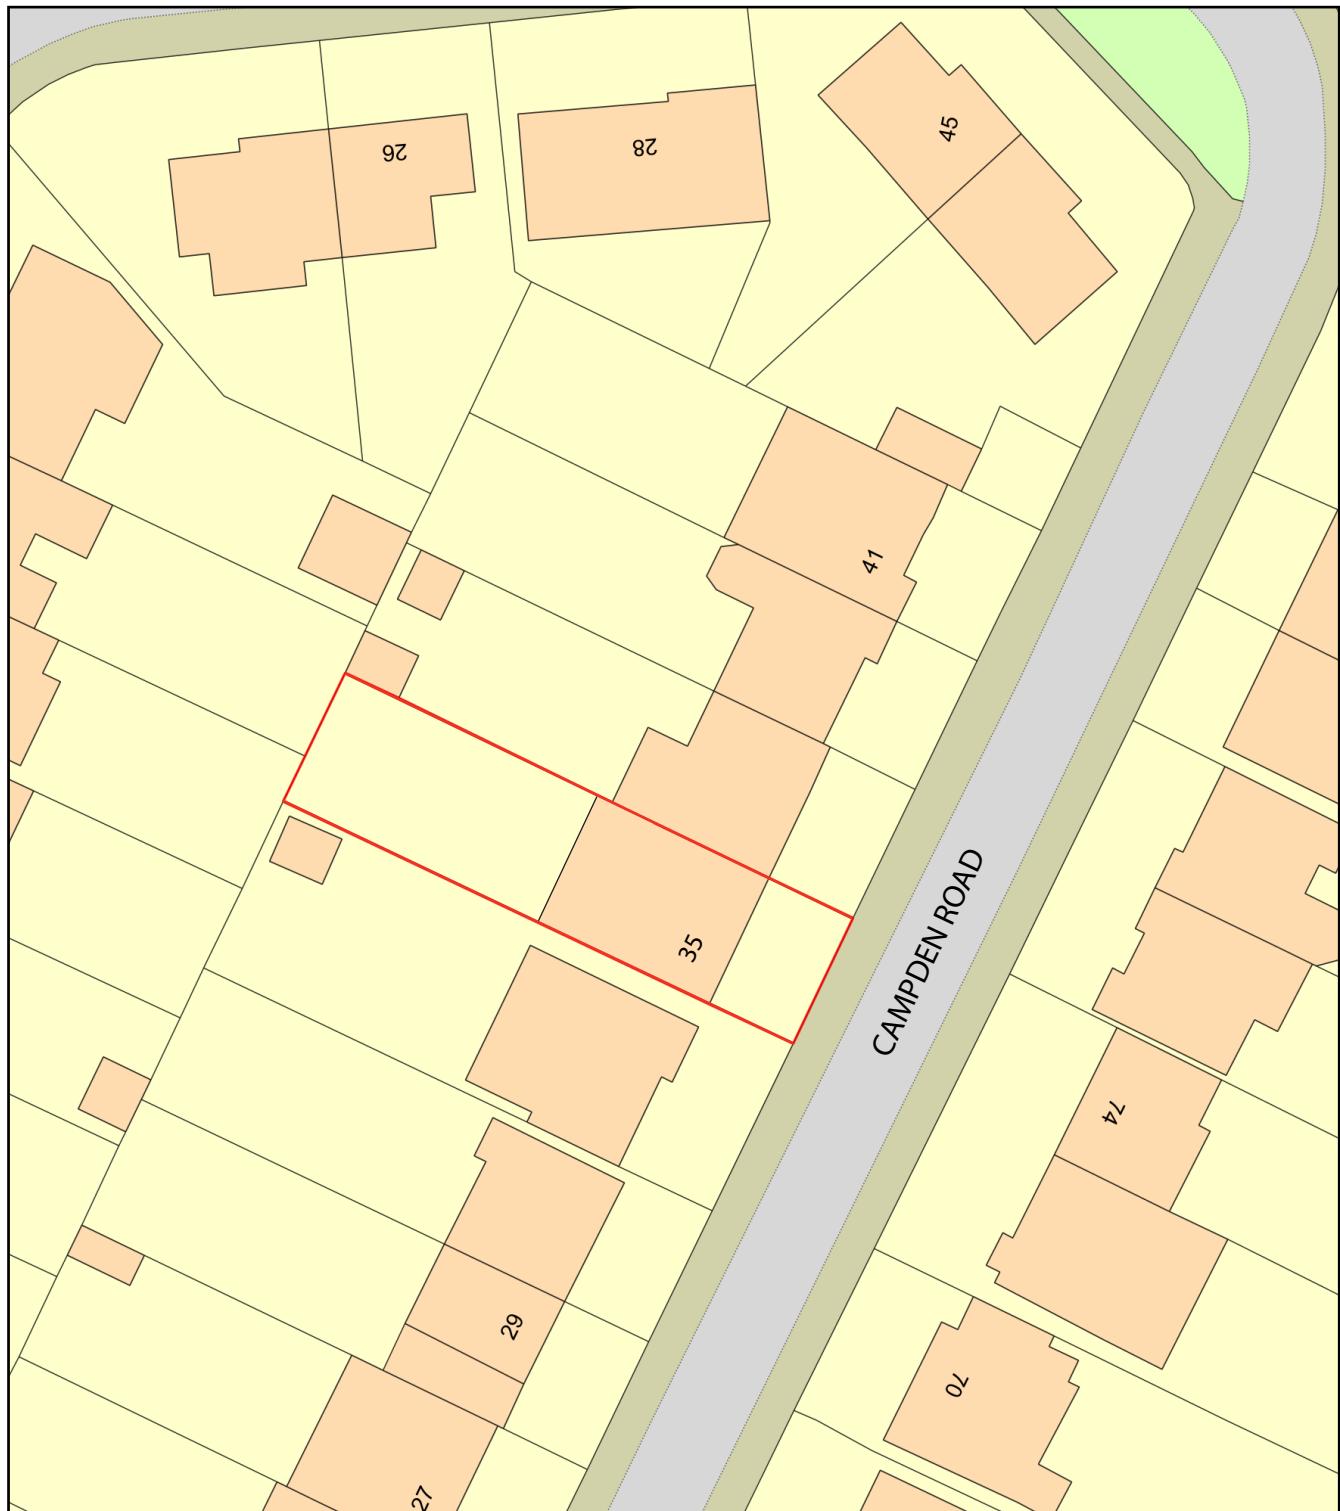

Plan Produced for: Samandeep Singh Sarai

Date Produced: 16 Dec 2025

Plan Reference Number: TQRQM25350102940075

Scale: 1:500 @ A4