




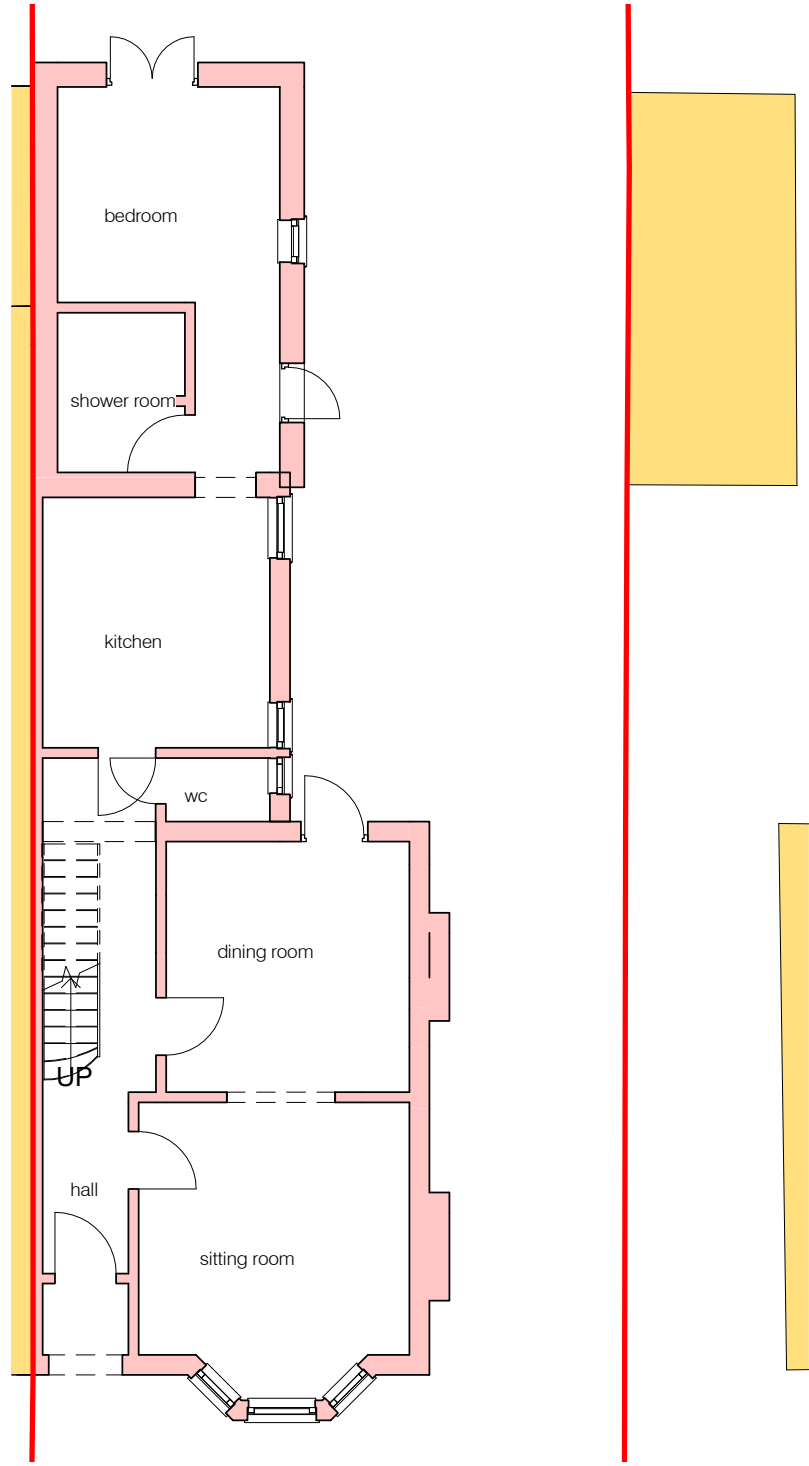


EXISTING GROUND FLOOR

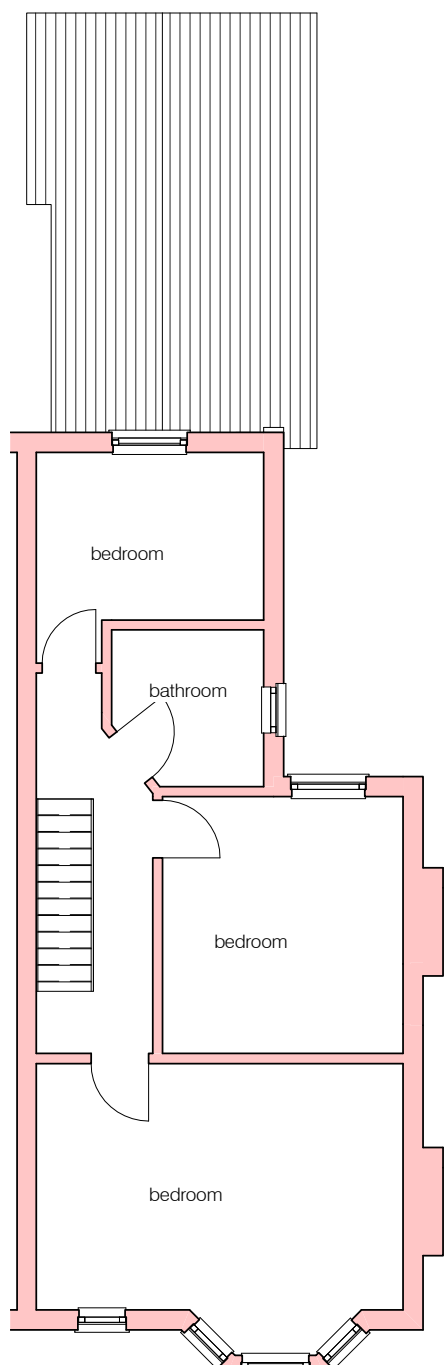


EXISTING FIRST FLOOR

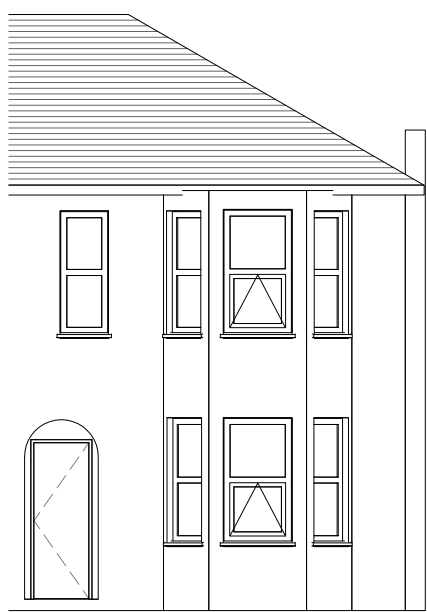


EXISTING FRONT ELEVATION

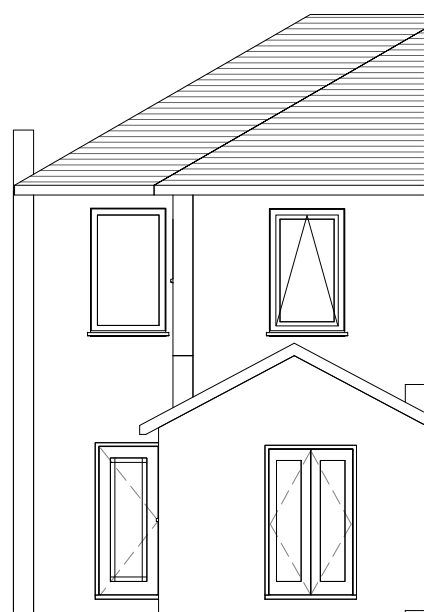

EXISTING REAR ELEVATION

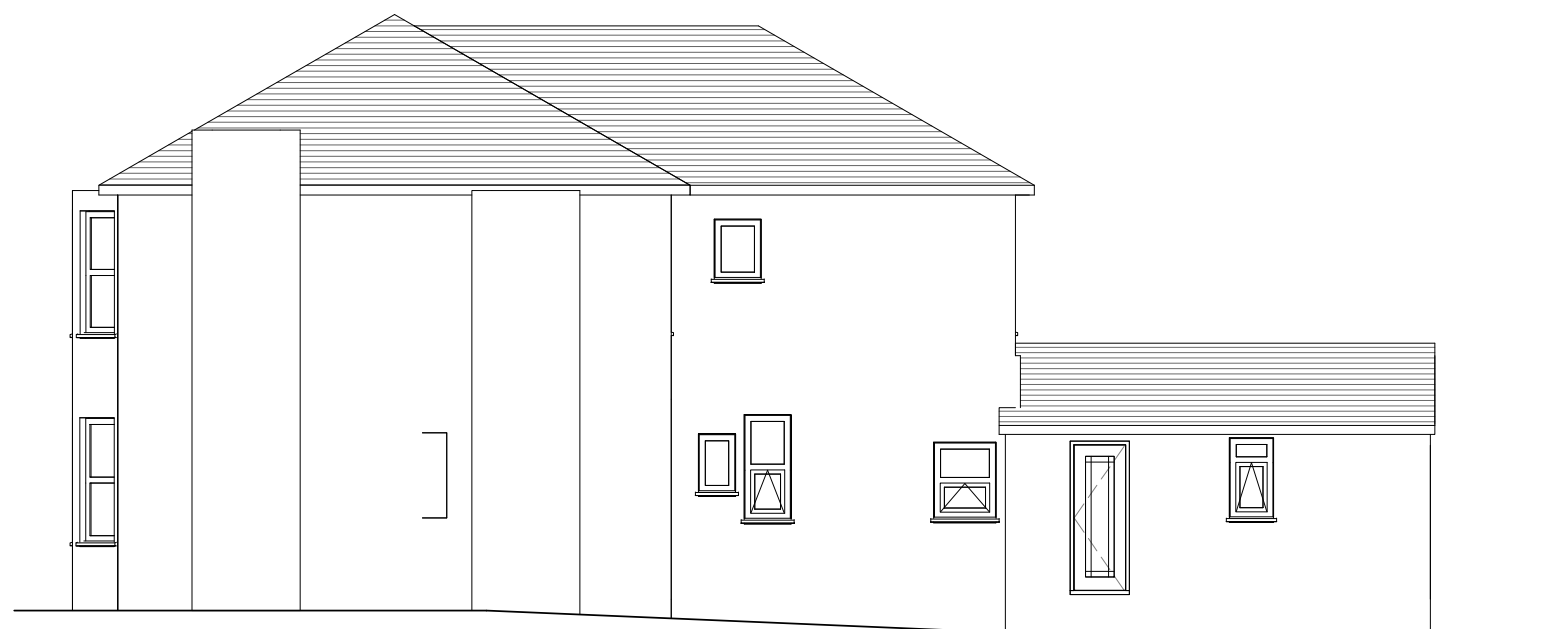

EXISTING RH SIDE ELEVATION

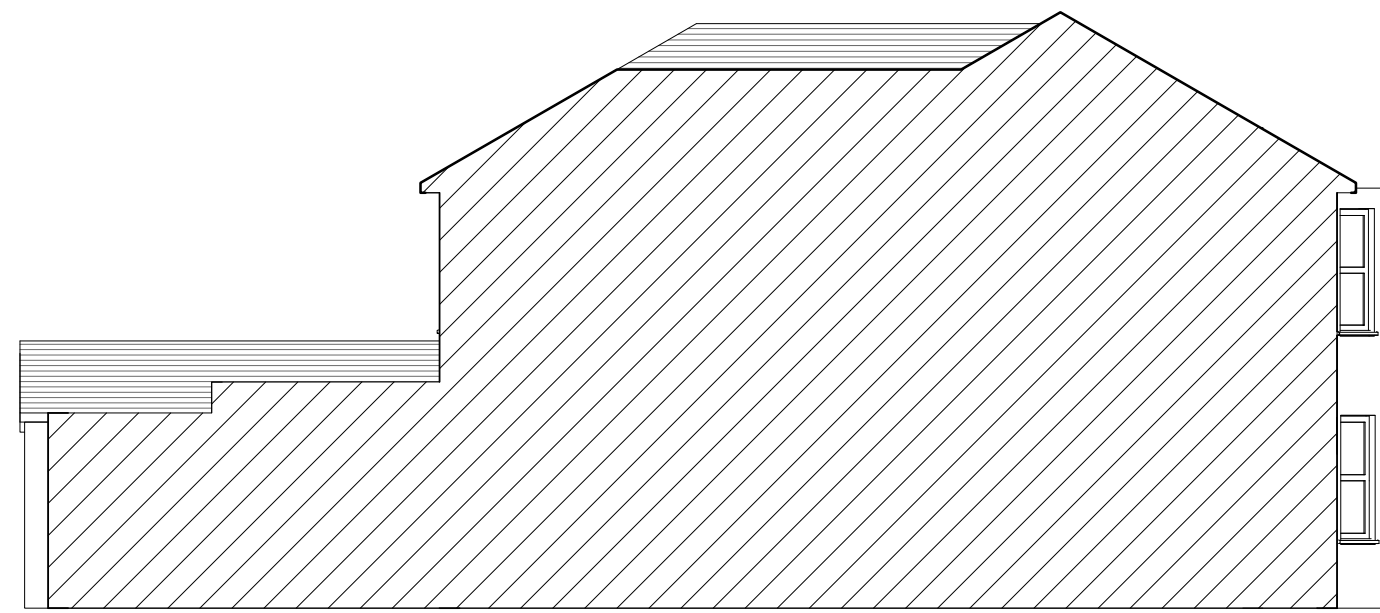

EXISTING LH SIDE ELEVATION



REAR PHOTO




SIDE VIEW




REAR VIEW




REAR SIDE VIEW

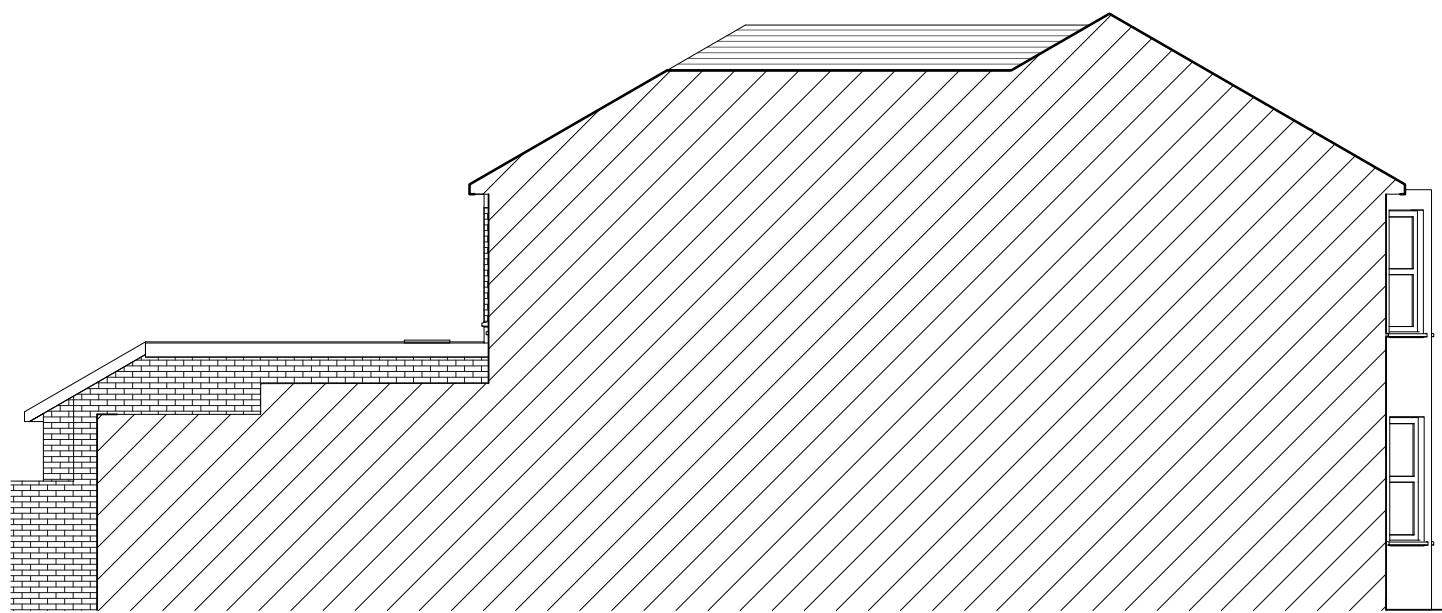


PROPOSED LH SIDE ELEVATION

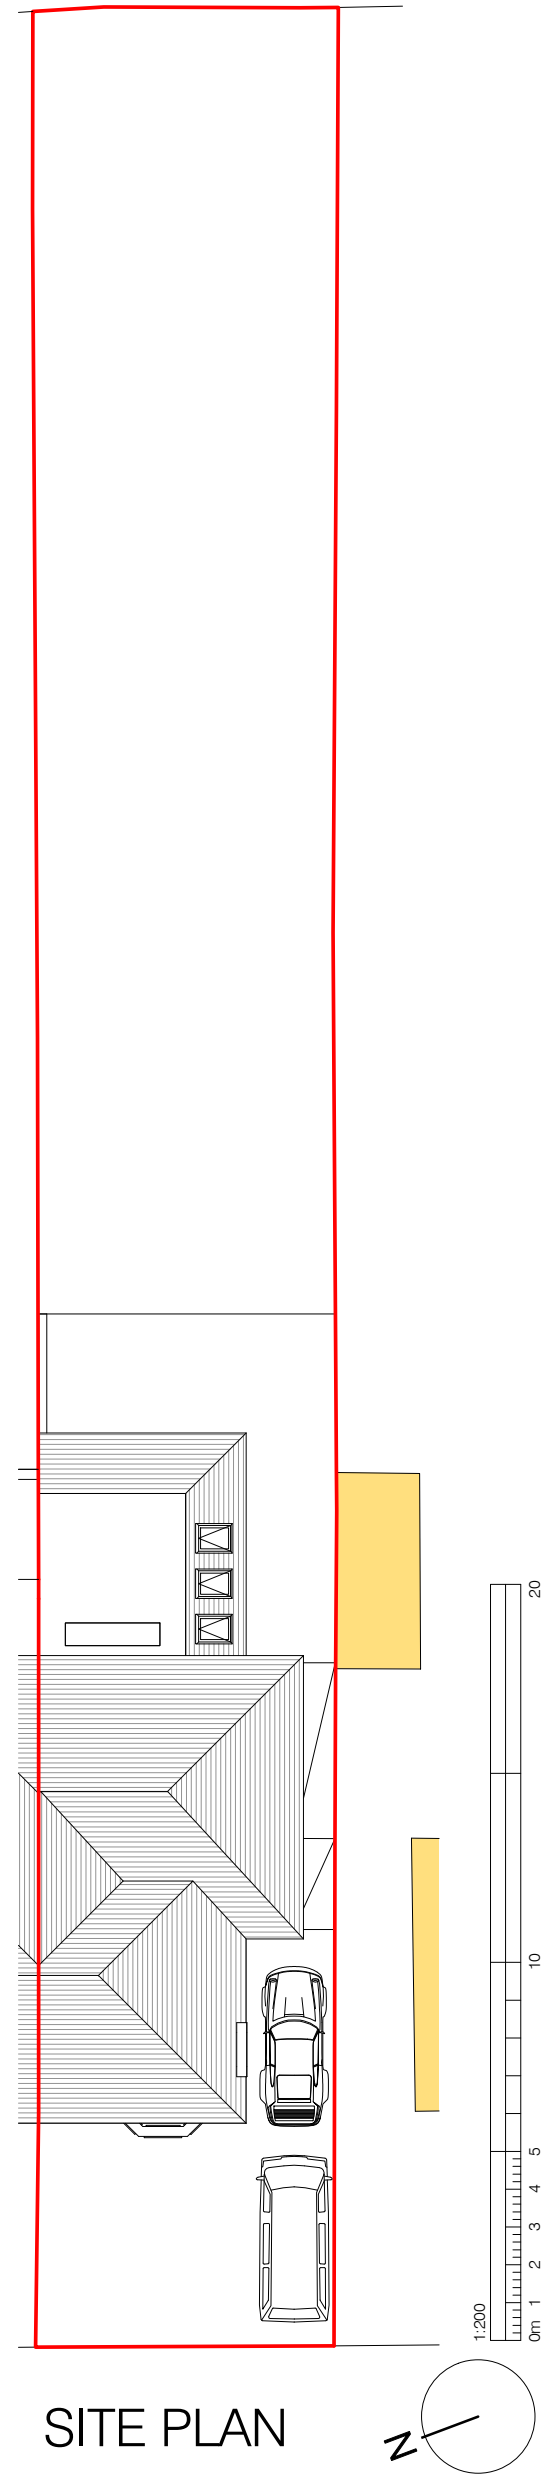


SITE PLAN

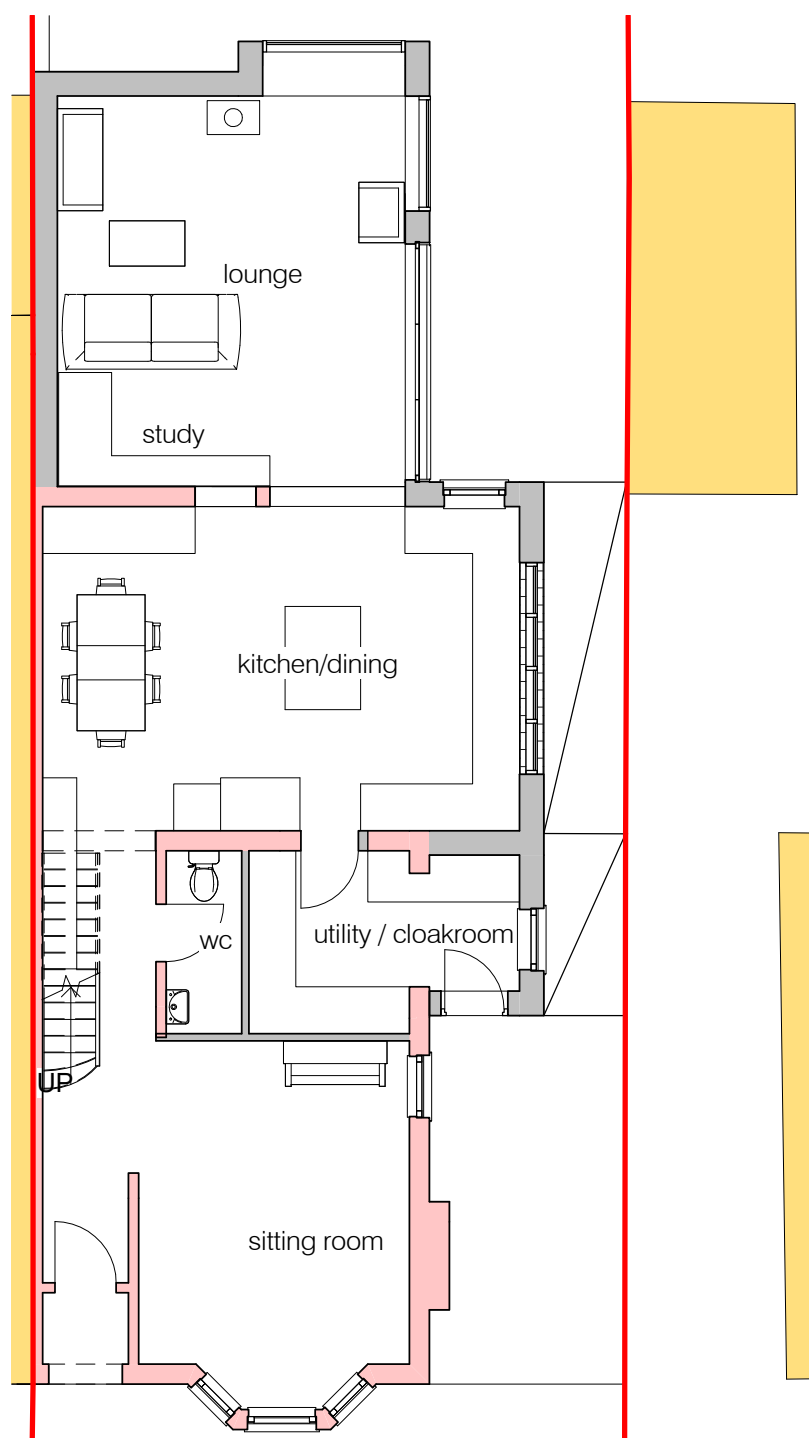


PROPOSED GROUND FLOOR

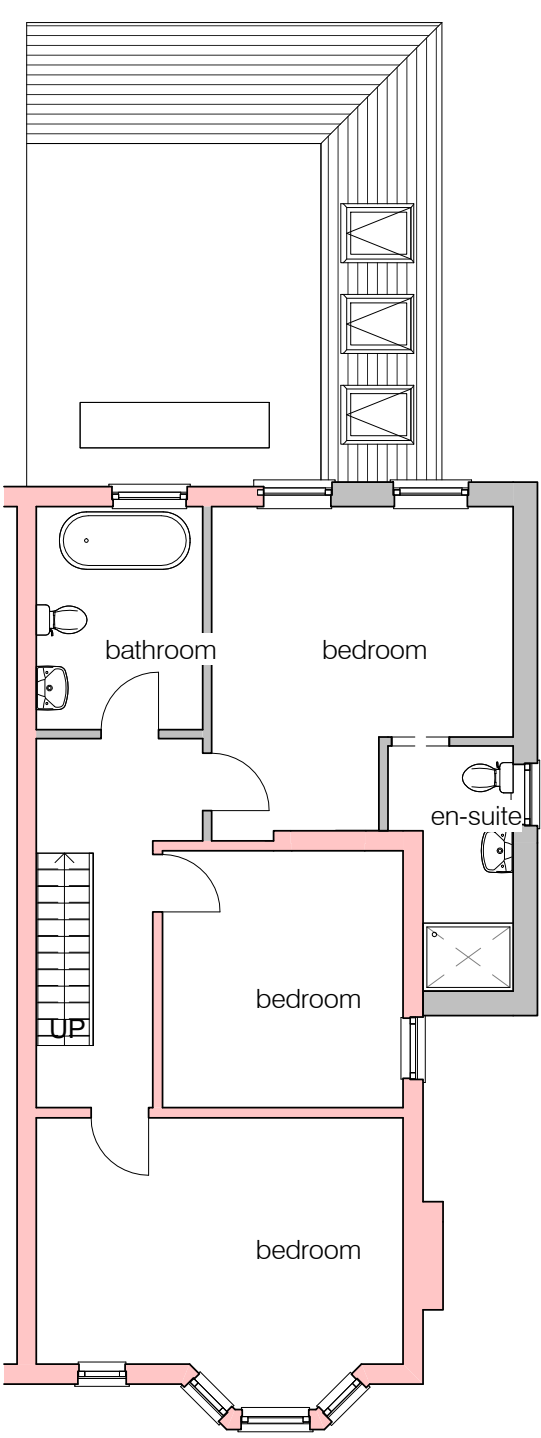


PROPOSED FIRST FLOOR

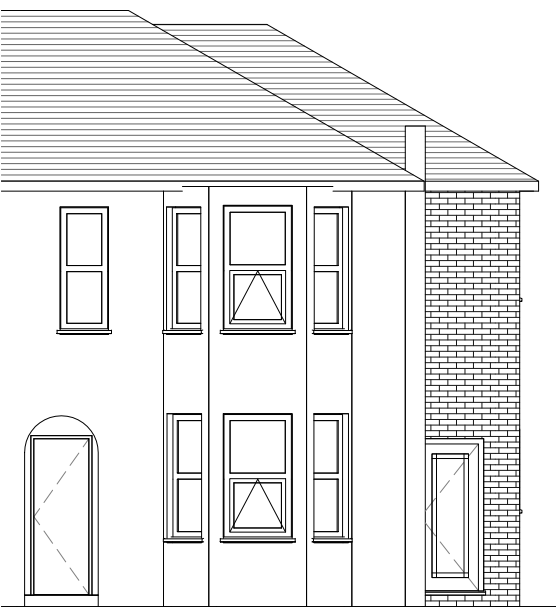

PROPOSED FRONT ELEVATION

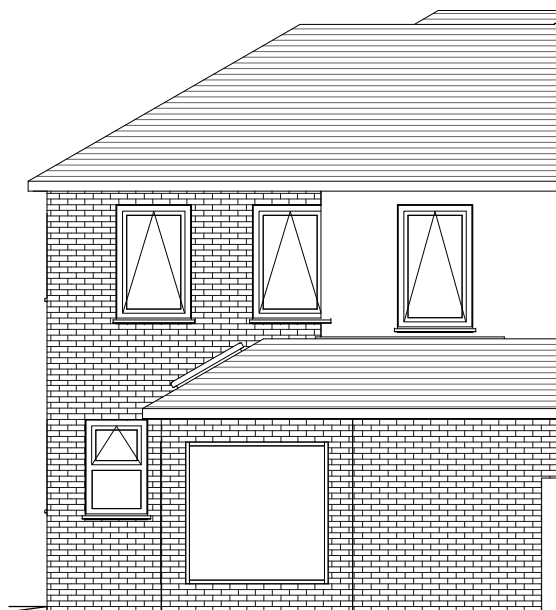

PROPOSED REAR ELEVATION

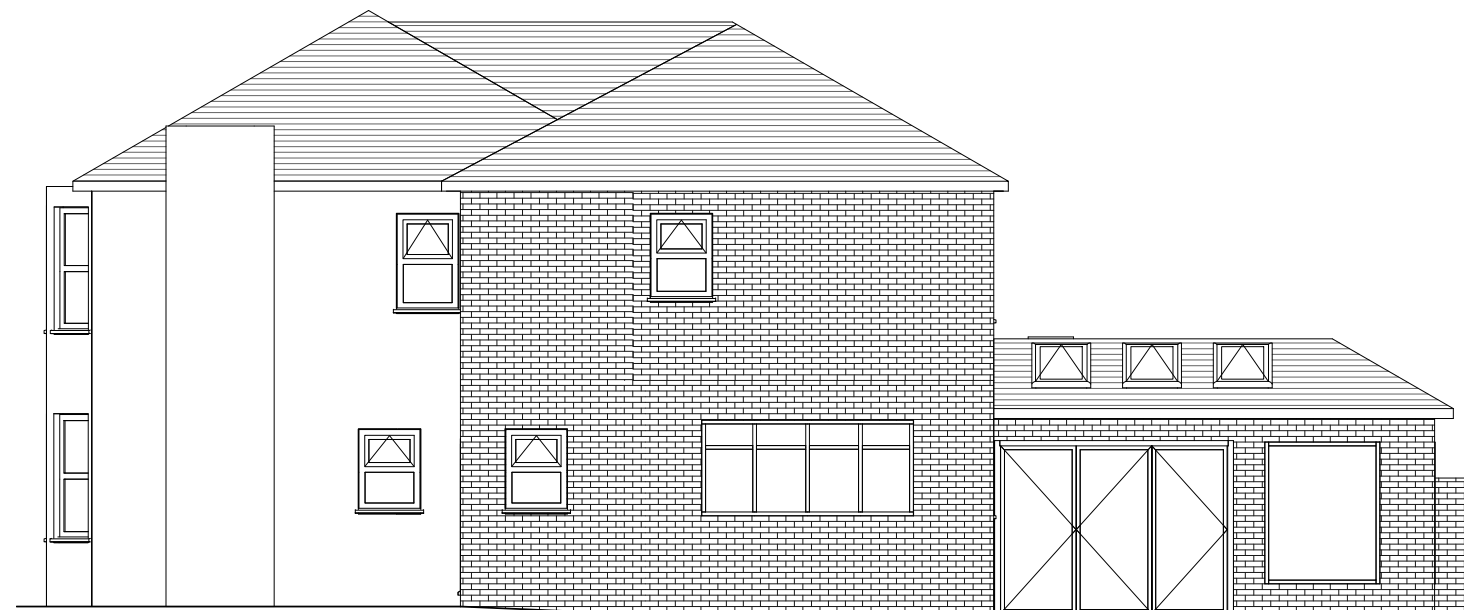

PROPOSED RH SIDE ELEVATION