

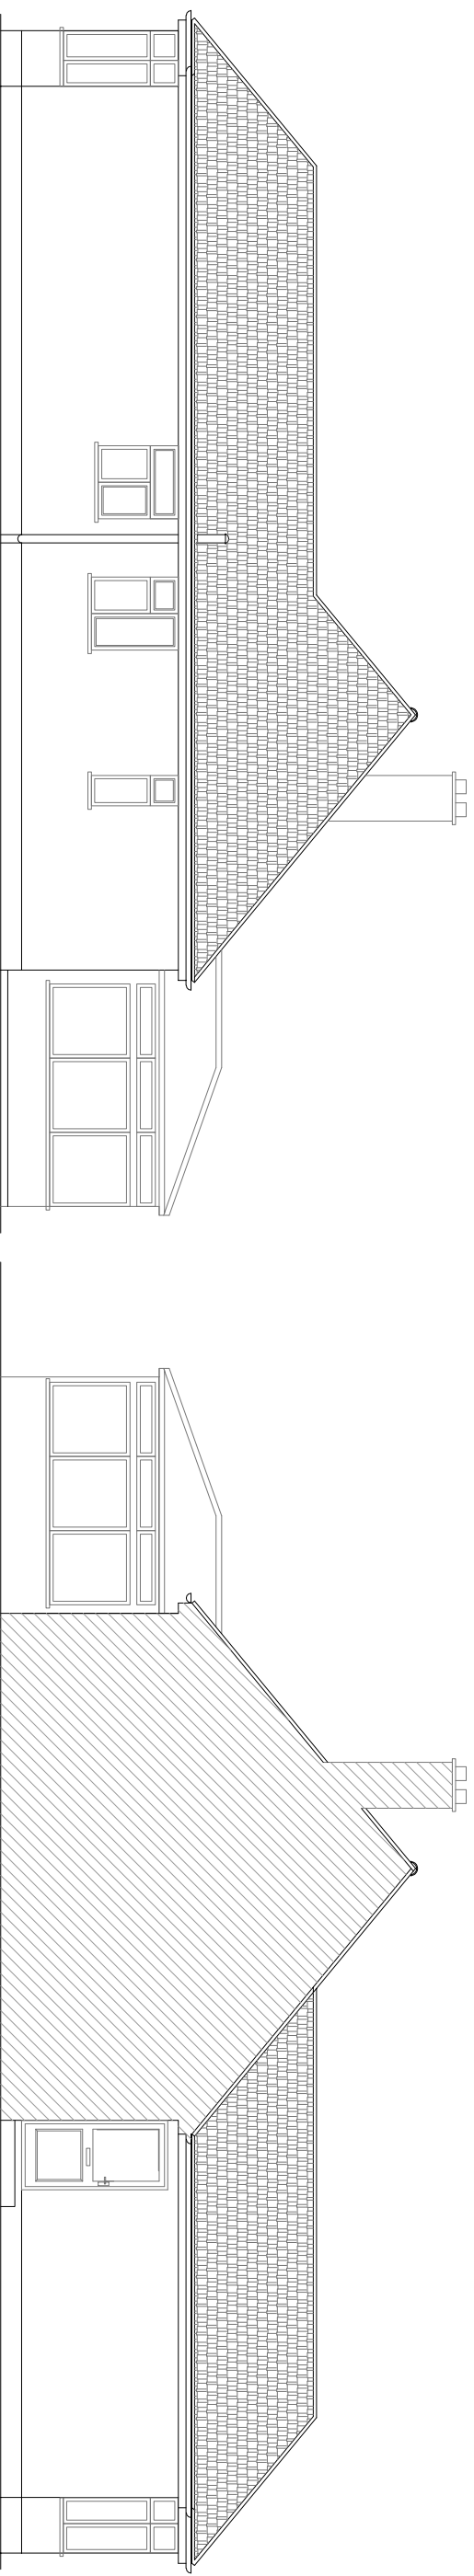


**General Notes:**  
 Contractor to ascertain all boundaries, levels, dimensions and information on site prior to commencement of work. The drawings are for the purpose of applying for Building Regulation and planning consent only.  
 Prior to commencing works, the contractor should have sight of these consents.  
 Compliance with the contractor of any other statutory bodies is the responsibility of the contractor. The contractor should be aware of his obligations under the construction (Design and Management) Regulations. The designer has not undertaken the role of Planning Supervisor nor party Wall Surveyor.  
 Contractor is responsible for maintaining the stability and safety of the building and the adjacent properties at all stages and no encroachment of any part of the work over any boundary.  
**FORMATION OF OPENINGS IN WALLS.**  
 The contractor is responsible for providing adequate temporary needling and propping to existing wall and floor/roof, prior to formation of new opening or removal of any load bearing elements.  
 Structural steelwork shall be supported on steelwork. All steelwork shall be protected with a minimum of 25mm fire resistant material. Gaps shall be filled with fire resistant material.  
**WORKMANSHIP AND MATERIALS**  
 All workmanship and materials to be accordance with Building Regulations, NHBC Standard and relevant Cs of Practices and British Standards.  
**Needling**  
 Needling to be provided to support the masonry wall above before removing the existing wall for the proposed openings.  
 All work shall comply with the latest Building Regulations and to be satisfied by the Local Authority.

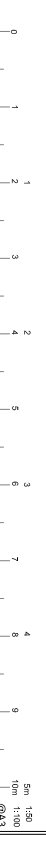

**TITLE: SINGLE STOREY REAR EXTENSION**

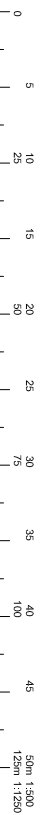

**NAME :** MR YANMING CHU  
**ADDRESS :** 115 CARDINAL ROAD  
 RUISLIP  
 MIDDLESEX HA4 9PY

MIDDLESEX HA4 9PY

**Tel :** 020 3620 2355  
**ARCCI DESIGNS**  
 Web : [www.arccidesigns.com](http://www.arccidesigns.com)  
 Email: [admin@arccidesigns.com](mailto:admin@arccidesigns.com)

**Notes:**  
 • Drawing is Copyright of ARCCI DESIGNS and may not be reproduced or copied, in whole or in part without express permission.  
 • Contractor/builder to check all dimensions on site before commencement of any works. Figure dimensions only to be used.  
 • All work shall comply with the latest Building Regulations & be to the satisfaction of the L.A. Authority.  
 • Materials shall be suitable for the purpose for which they are used & the quality shall not be lower than that defined in the relevant British standard.

Dwg No : AD/26/CAR115/EXT/PL00 Scale : 1:100 Drwn By: ST Date : 29.03.2026 Page : 2 of 3