



PROPOSED (No:113) SIDE ELEVATION

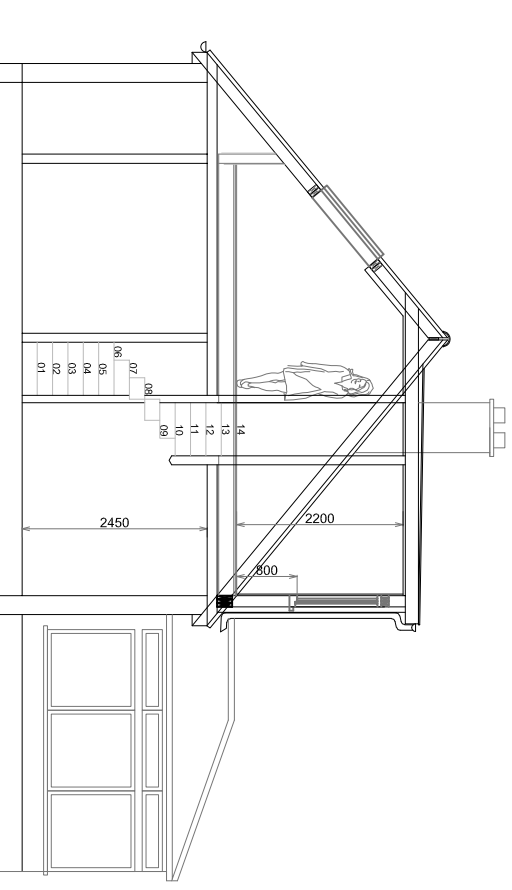


PROPOSED SECTION


**General Notes:**  
 Contractor to ascertain all boundaries, levels, dimensions and information on site before commencing work. All work shall be carried out in accordance with the Building Regulations and Planning consent only.  
 Prior to commencing works, the contractor should have sight of these consents.  
 Compliance with the contractor of any other statutory bodies is the responsibility of the contractor. The contractor should be aware of his obligations under the construction (Design and Management) Regulations. The contractor shall not undertake the role of Planning Supervisor for party Wall Structure.  
 Contractor is responsible for maintaining the stability and safety of the building and the adjacent properties at all stages and no encroachment of any part of the work over any boundary.  
**FORMATION OF OPENINGS IN WALLS:**  
 The contractor is responsible for providing adequate temporary bracing and propping to existing structure, prior to formation of new openings. All work shall be carried out in accordance with the relevant BS and BS standards.  
**WORKMANSHIP AND MATERIALS**  
 All workmanship and materials to be in accordance with Building Regulations, BS standards and relevant BS of Practices and British Standards.  
 Bracing to be provided to support the masonry wall above before removing the existing wall for the proposed openings.  
 All work shall comply with the latest Building Regulations and to be satisfied by the Local Authority.

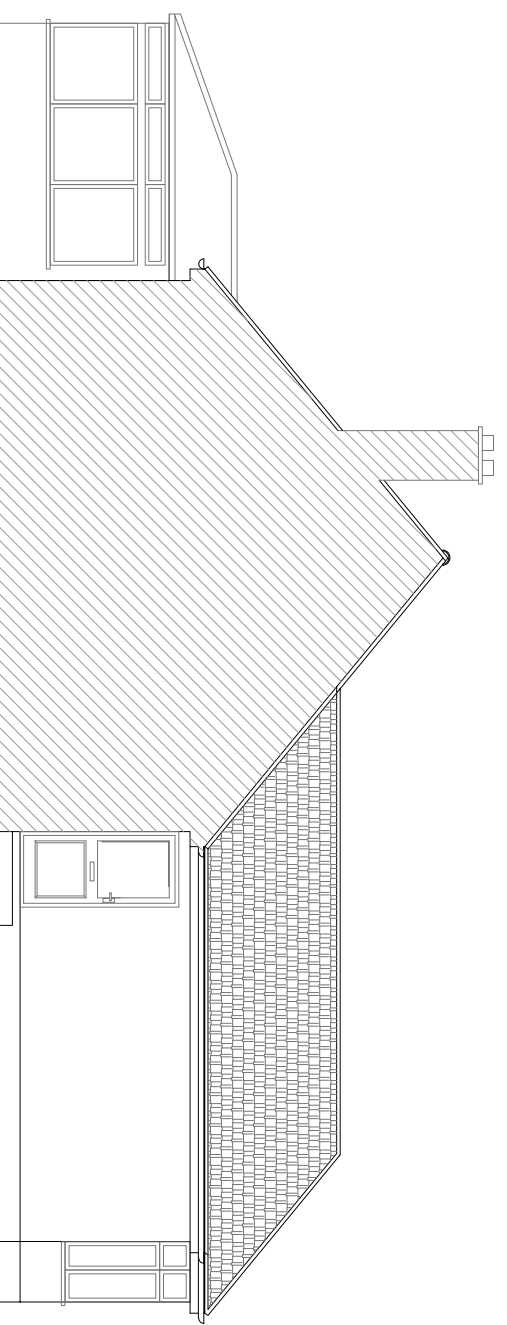

EXISTING (No:113) SIDE ELEVATION

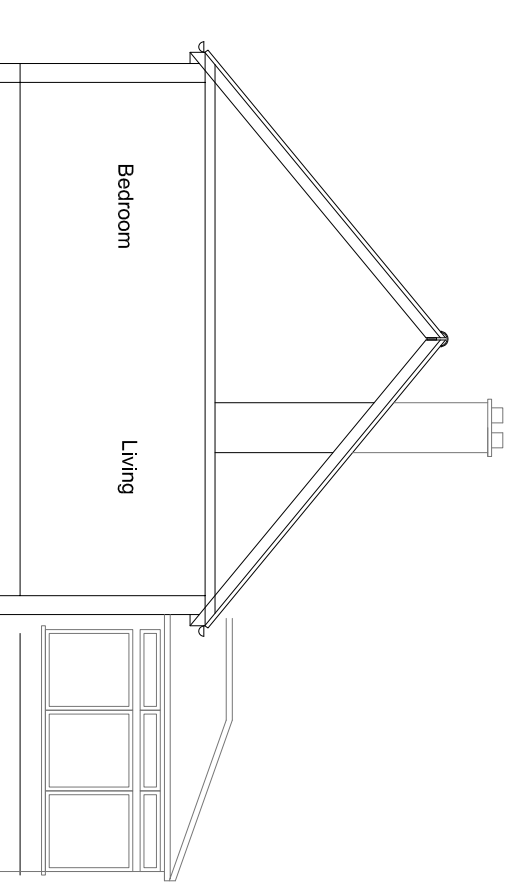

EXISTING SECTION

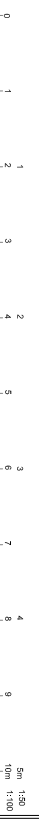

**TITLE: LOFT CONVERSION WITH GABLE WALL ERECTION**

**NAME :** MR YANMING CHU  
**ADDRESS :** 115 CARDINAL ROAD  
 RUISLIP  
 MIDDLESEX HA4 9PY

**ARCCI DESIGNS**  
 Tel : 020 3620 2355  
 Web : www.arccidesigns.com  
 Email: admin@arccidesigns.com

**Notes:**  
 • Drawing is Copyright of ARCCI DESIGNS and may not be reproduced or copied, in whole or in part without express permission.  
 • Contractor/Builder to check all dimensions on site before commencement of any works. Figure dimensions only to be used.  
 • All work shall comply with the latest Building Regulations & be to the satisfaction of the Local Authority.  
 • Materials shall be suitable for the purpose for which they are used & the quality shall not be lower than that defined in the relevant British standard.  
 Dwg No : AD26CAR 115LOFT\_LF00 Scale : 1:100 Dwnn By: ST Date : 29.03.2026 Page : 3 of 4