


HEATH ROAD

BLOCK PLAN
SCALE 1:200

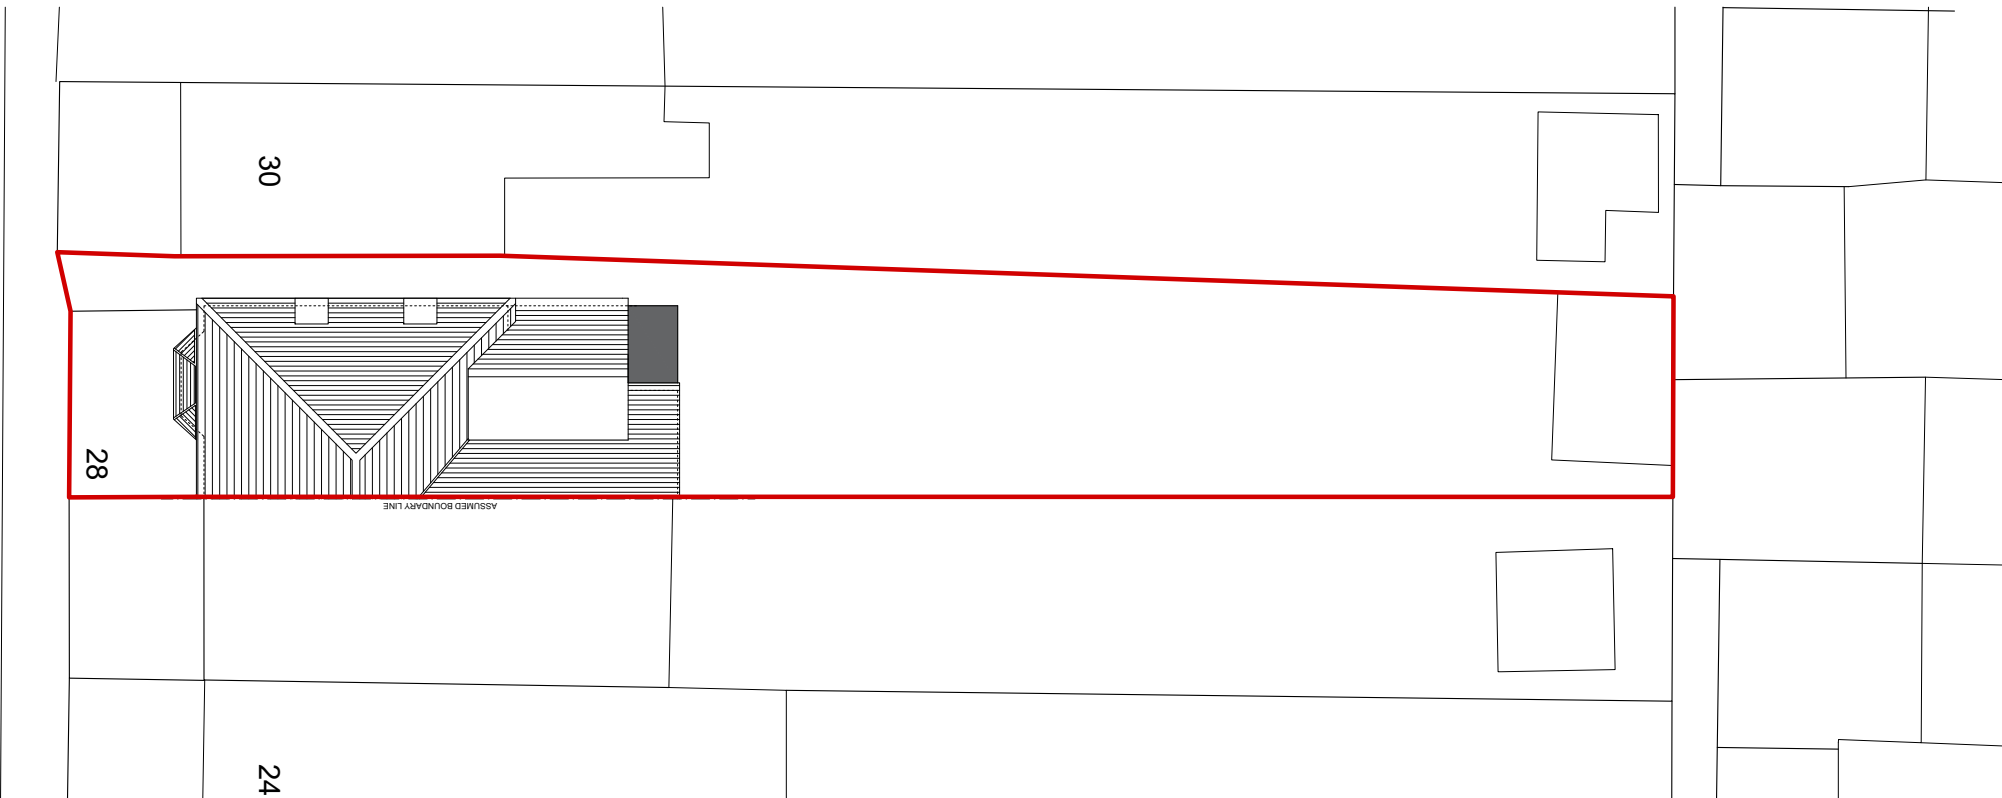

HEATH ROAD

PROPOSED BLOCK PLAN
SCALE 1:200

Made by Masih
info@madebymasih.com
07383458926

CLIENT:
28 HEATH ROAD
UXBRIDGE
UB10 0SL

PROJECT TITLE :
PROPOSED G-FLOOR SIDE & REAR
EXTENSION

STATUS :
PLANNING

DRAWING TITLE
BLOCK PLAN



DRAWN ZH	SCALE 1/200@A3	DRAWING NO.
CHECKED SAM	DATE 14-03-2026	MER/127/05
CERTIFIED	APPROVED	REF.NO. REV: