


Refuse Storage detail

Key Plan

- 1. Entrance to the property
- 2. Refuse bins

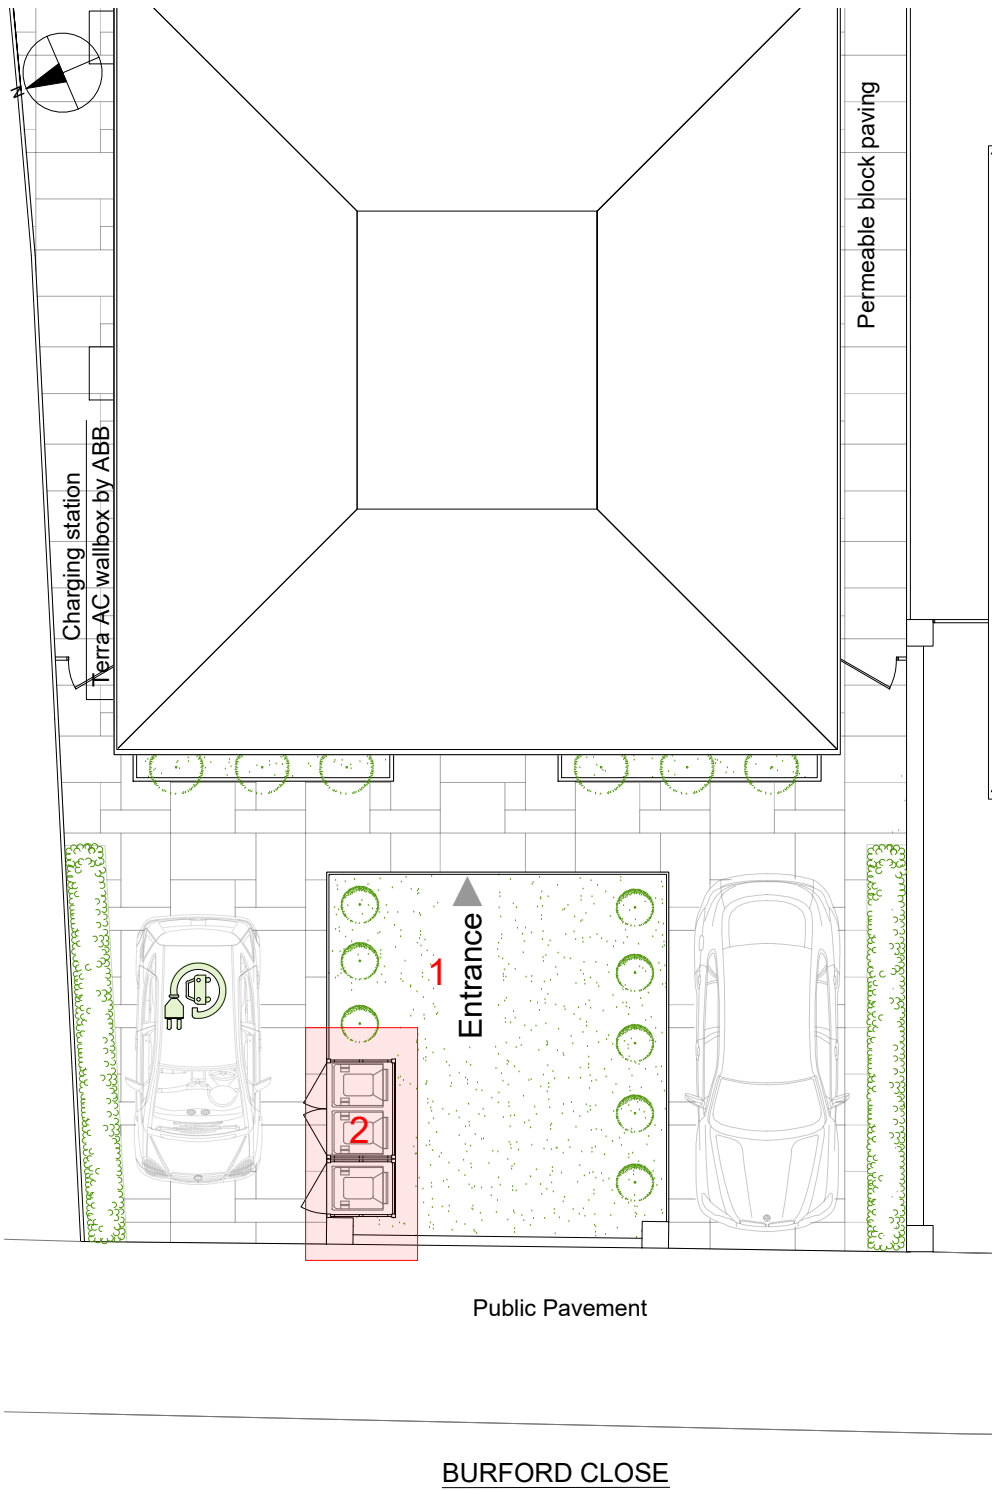


Wooden 360L wheelie bin storage by Wayfair




Wooden 360L wheelie bin storage by Wayfair



1270 mm

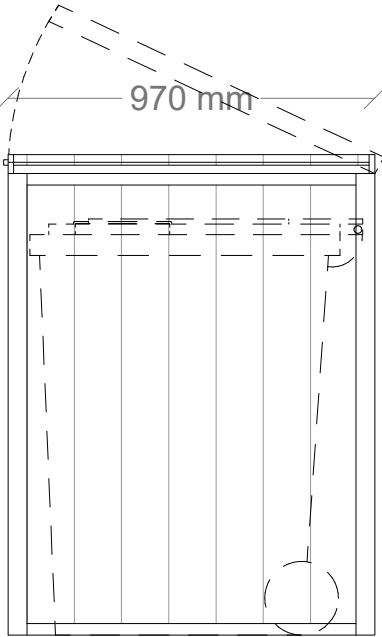

1270 mm

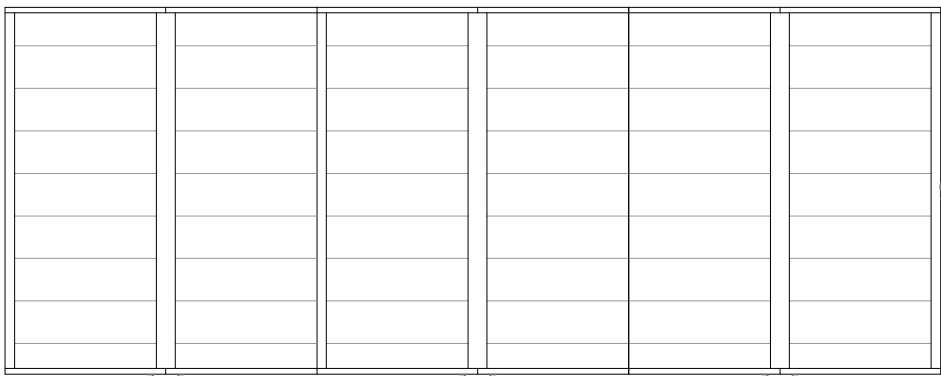

970 mm

825 mm

1 Burford Close, Refuse Area

Typology	Number of units
240L recycling	1
240L garden waste	1
240L refuse	1

REVISIONS

REV	DATE	DESCRIPTION	BY	CH

PROJECT TITLE
1 Burford Close

DATE	REVISION
Jul 2022	

DRAWING TITLE
Proposed - Refuse bins
CLIENT

DRAWING No.	SCALE @ A3
BRFRD-D306	1:20