


Boundary treatment

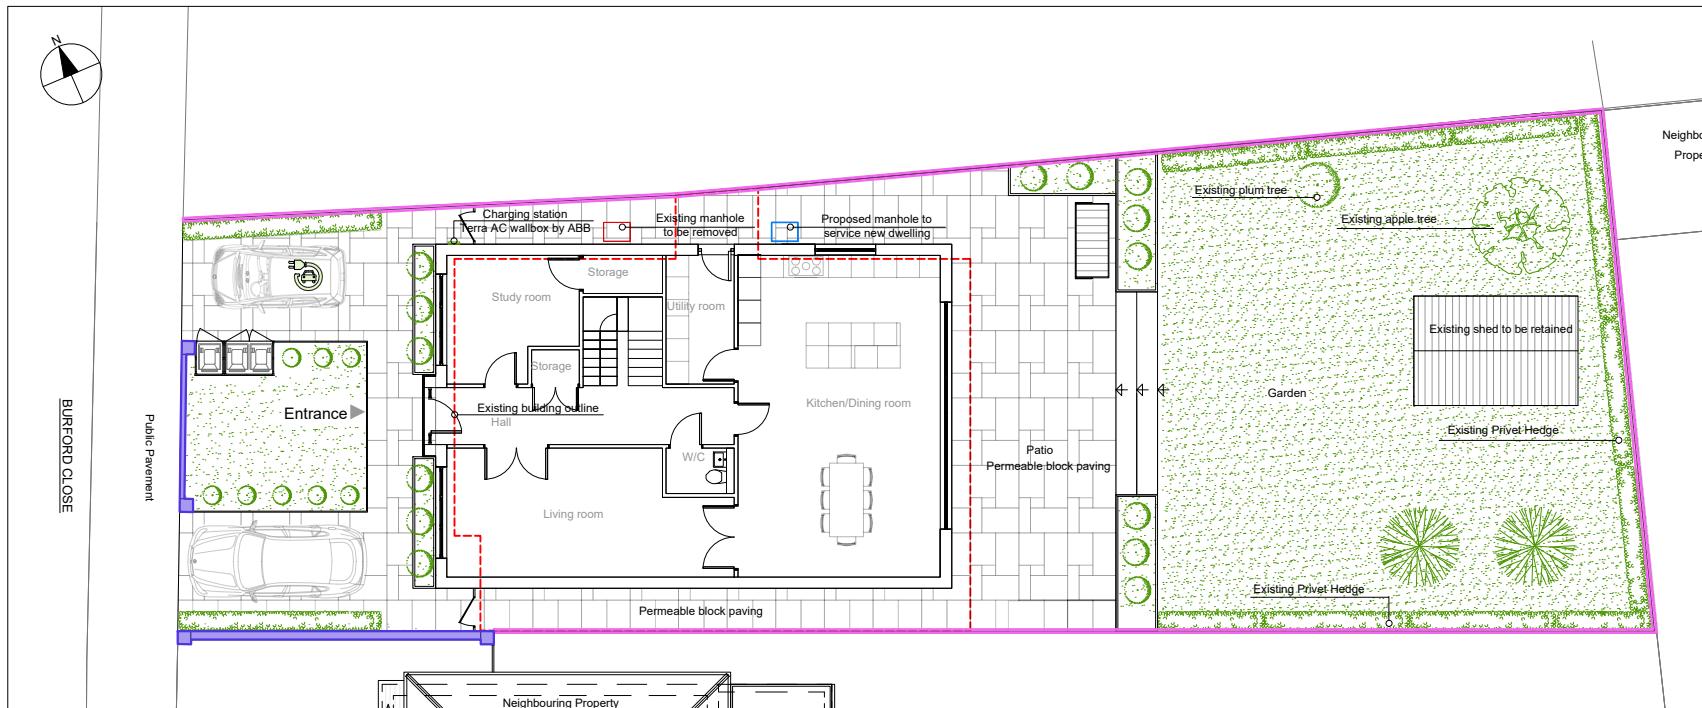

Key Plan

- 1. Proposed Fencing enclosure to match existing
- 2. Existing Brick wall



Brown Pressure feather Edge Fence Panel by Lawsons. (Front View)



Brown Pressure feather Edge Fence Panel by Lawsons. (Back View)



Hedgehog friendly concrete gravel board to be modified by fencing contractor



REVISIONS					PROJECT TITLE		DRAWING TITLE	
REV	DATE	DESCRIPTION	BY	CH	1 Burford Close		Proposed - Boundary treatment	
							CLIENT	
					DATE	REVISION	DRAWING No.	SCALE @ A3
					Jul 2022	/	BRFRD-D307	1:20