
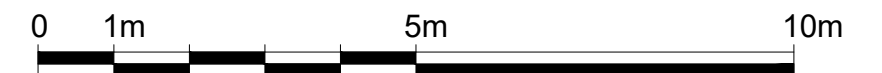


Loft
▼

First Floor
▼

Ground Floor
▼

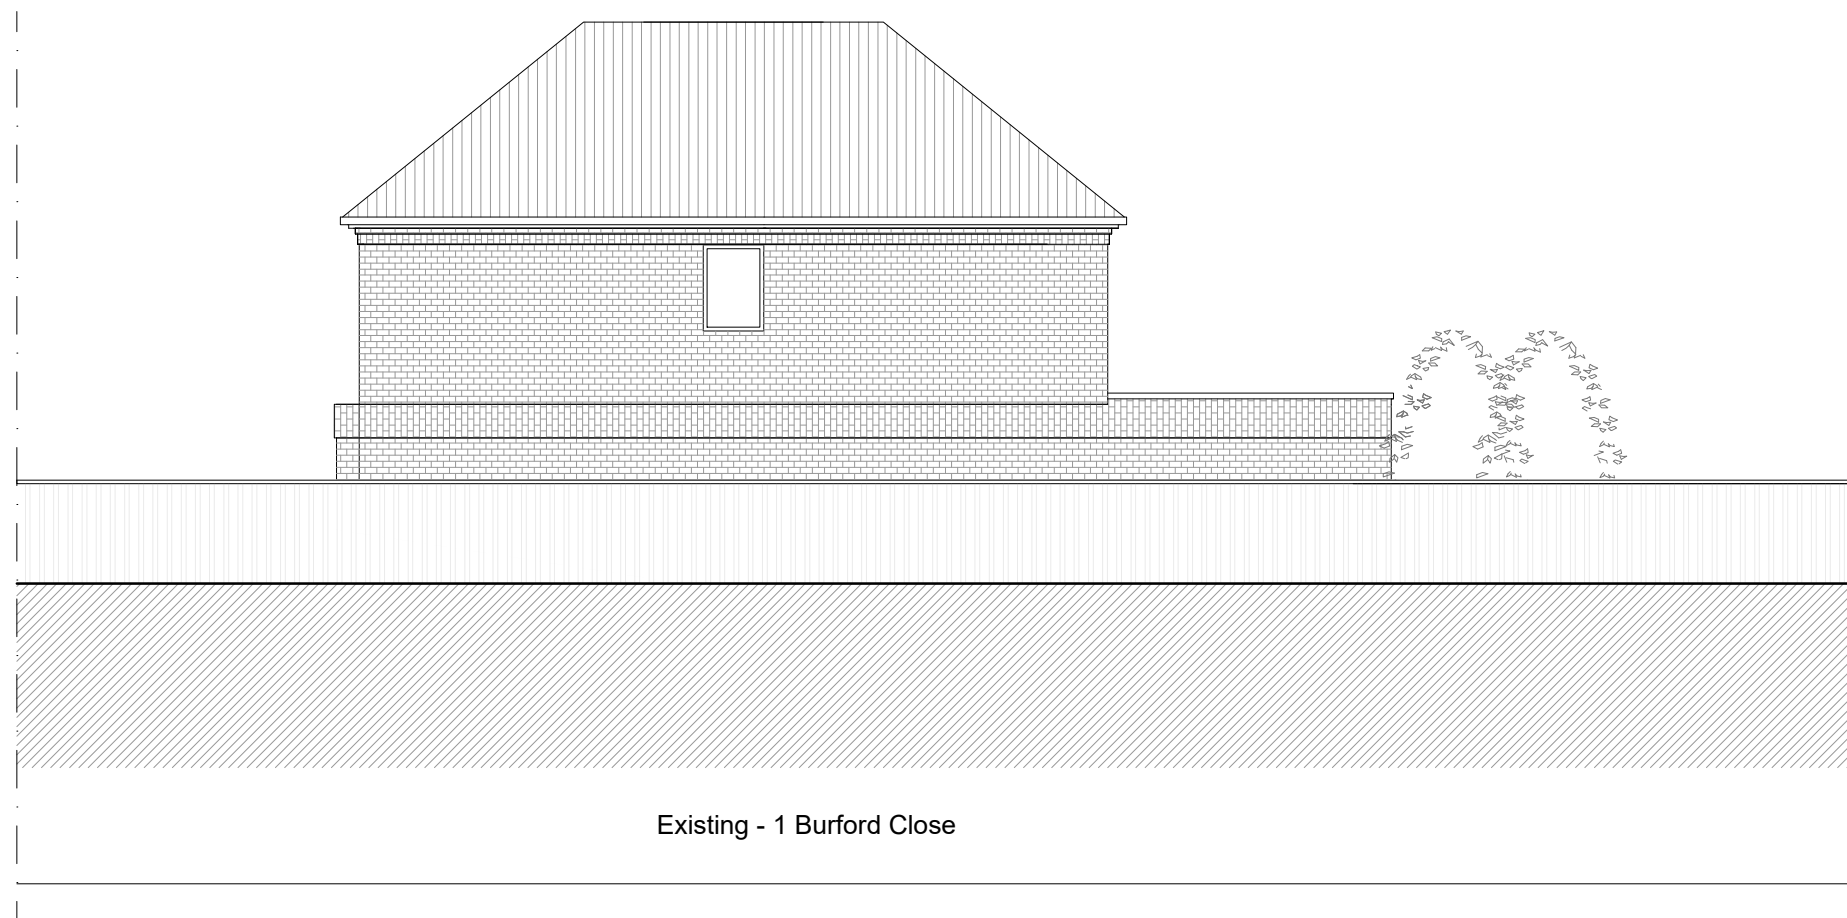

REVISIONS					PROJECT TITLE 1 Burford Close		DRAWING TITLE Existing -Side Elevation 1 CLIENT	
REV	DATE	DESCRIPTION	BY	CH				
					DATE Oct 2022		REVISION	
					DRAWING No. BRFRD-E402		SCALE @ A3 1:100	