
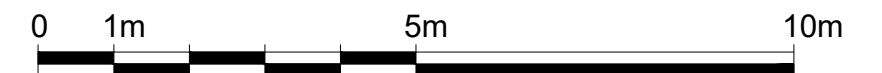


Loft

First Floor

Ground Floor

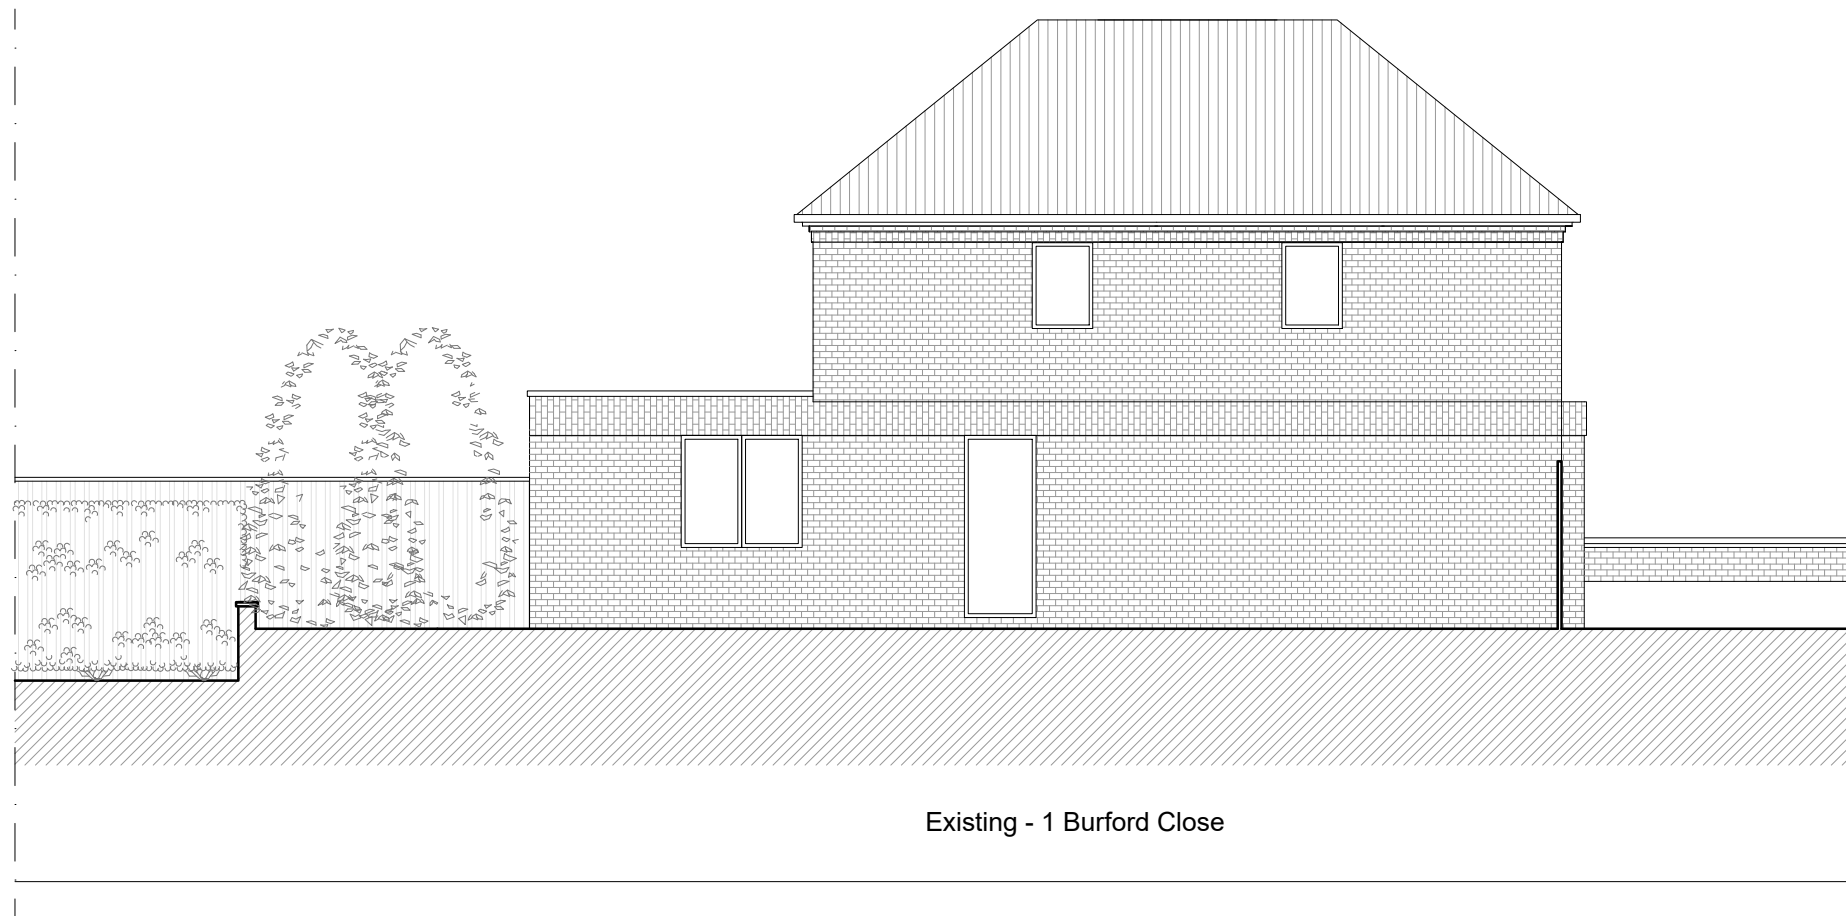

REVISIONS					PROJECT TITLE		DRAWING TITLE	
REV	DATE	DESCRIPTION	BY	CH	1 Burford Close		Existing -Side Elevation 2 CLIENT	
					DATE	REVISION	DRAWING No.	SCALE @ A3
					Oct 2022		BRFRD-E403	1:100