


Loft
▼

First Floor
▼

Ground Floor
▼

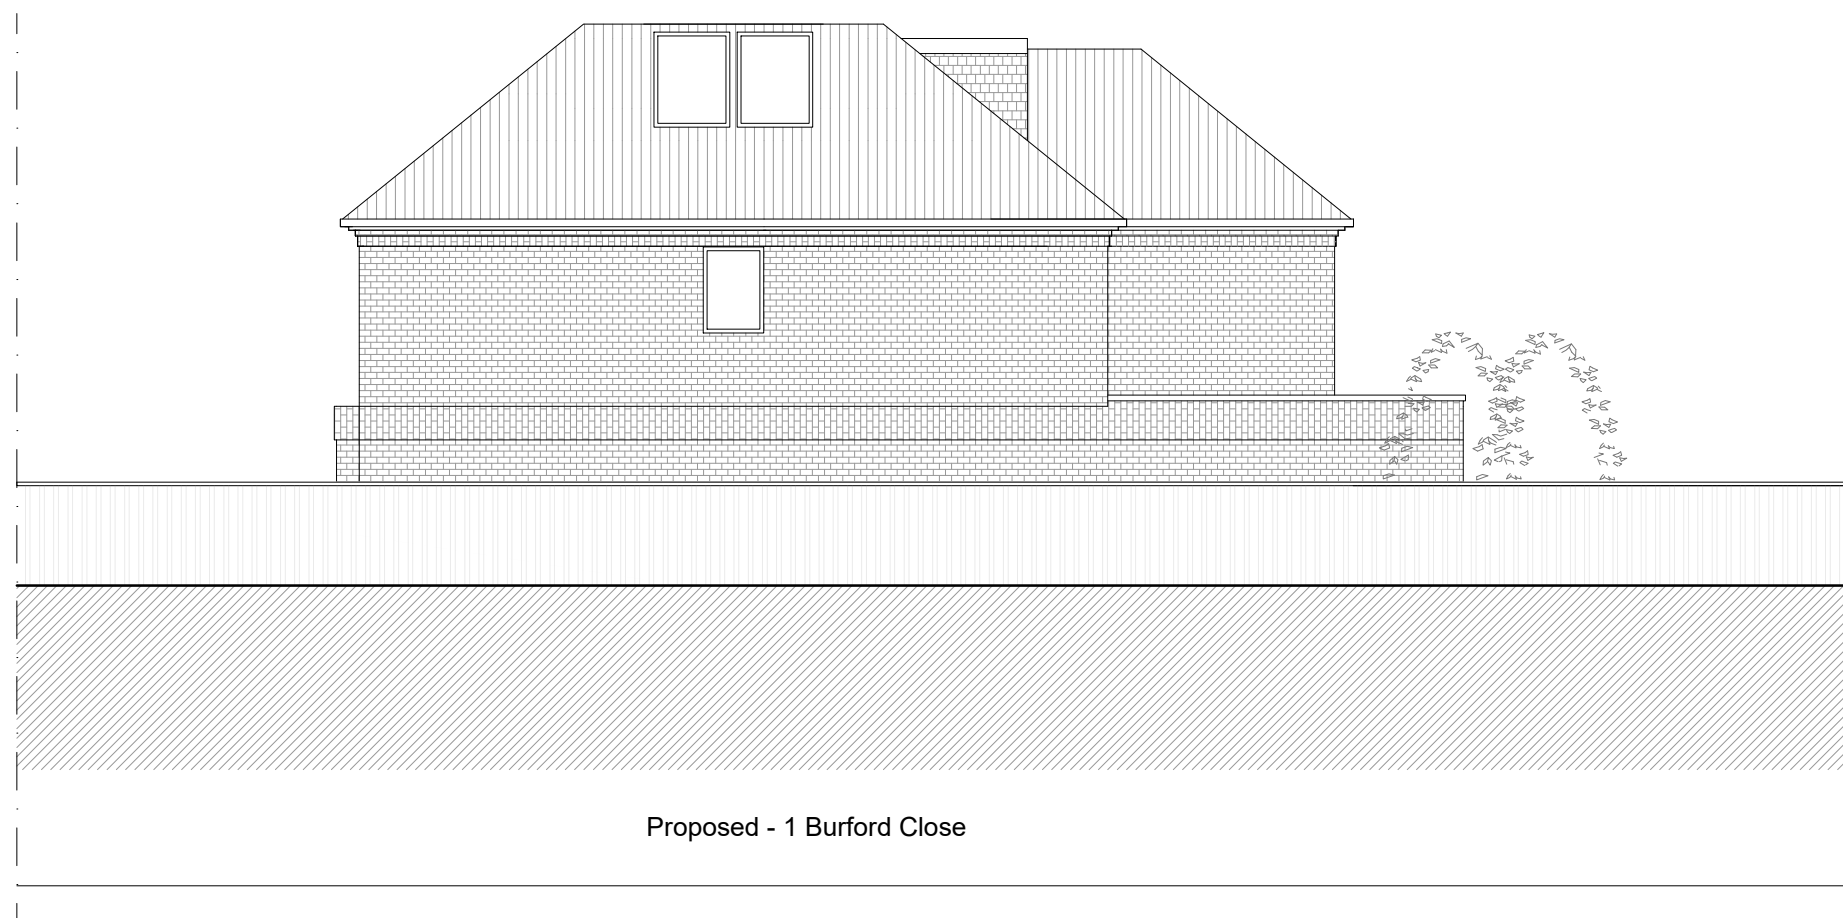

REVISIONS					PROJECT TITLE 1 Burford Close		DRAWING TITLE Proposed - Side Elevation 1	
REV	DATE	DESCRIPTION	BY	CH			CLIENT	
					DATE Nov 2022		REVISION	
					DRAWING No. BRFRD-E502		SCALE @ A3 1:100	