
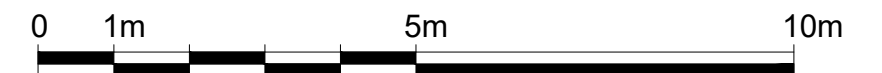


Loft
▼

First Floor
▼

Ground Floor
▼

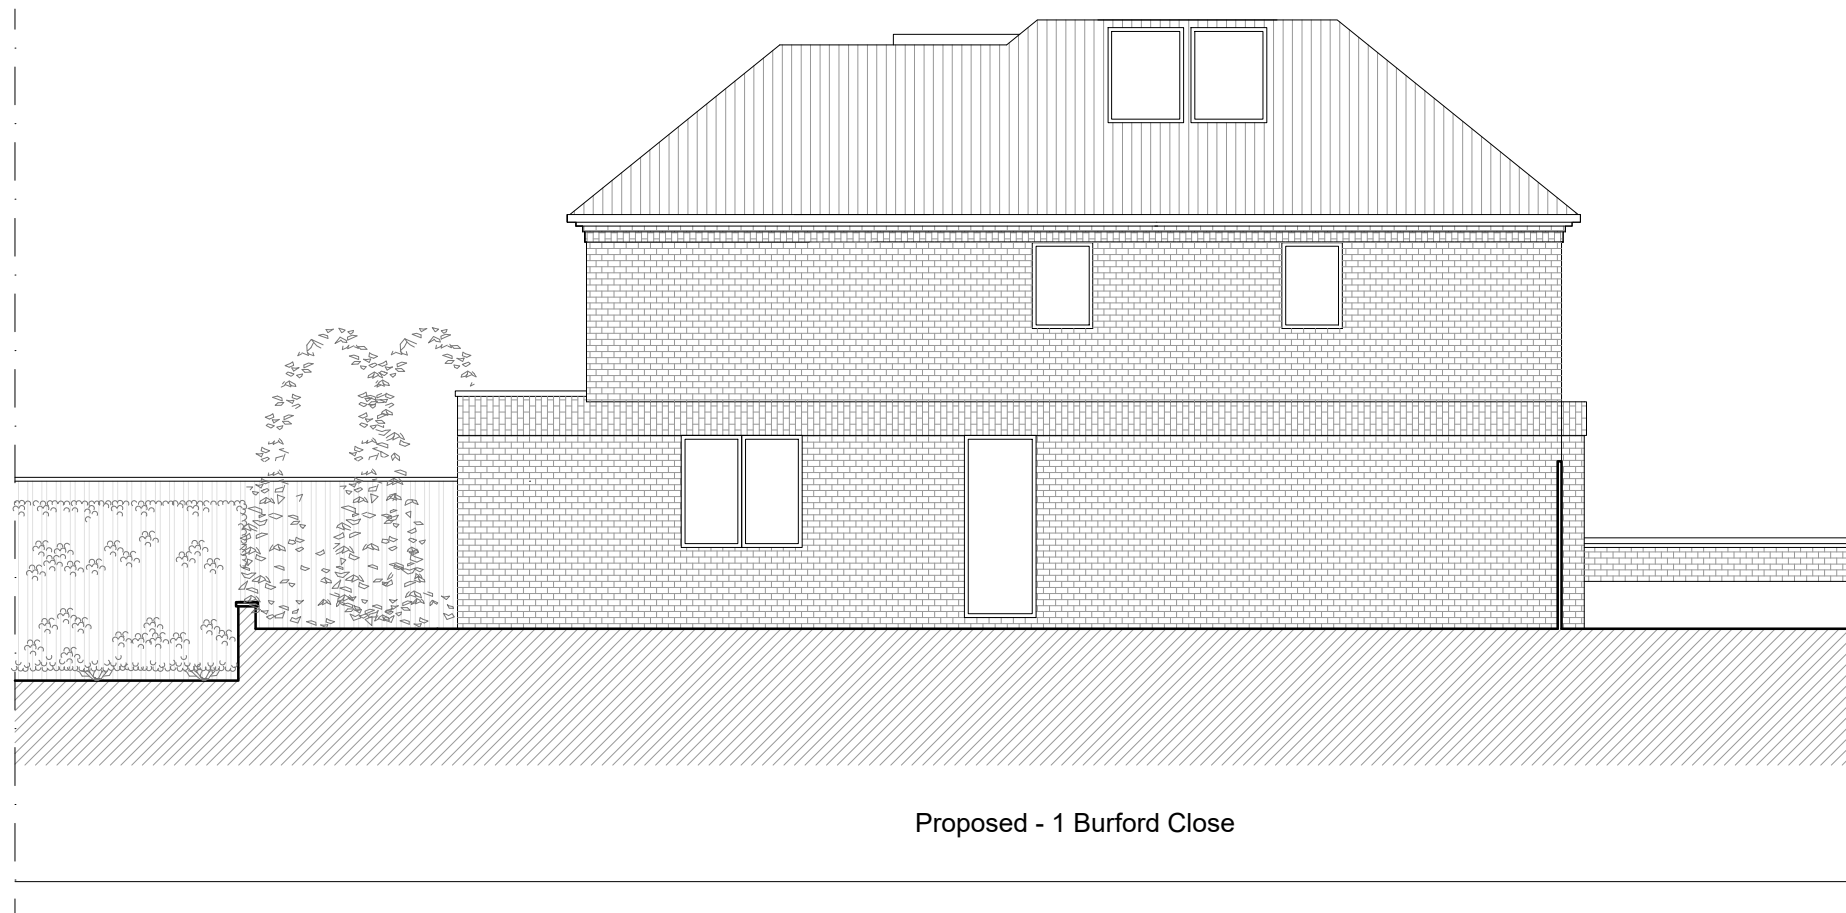

REVISIONS

REV	DATE	DESCRIPTION	BY	CH

PROJECT TITLE
1 Burford Close

DATE
Nov 2022

REVISION

DRAWING TITLE
Proposed - Side Elevation 2
CLIENT

DRAWING No.
BRFRD-E503

SCALE @ A3
1:100