


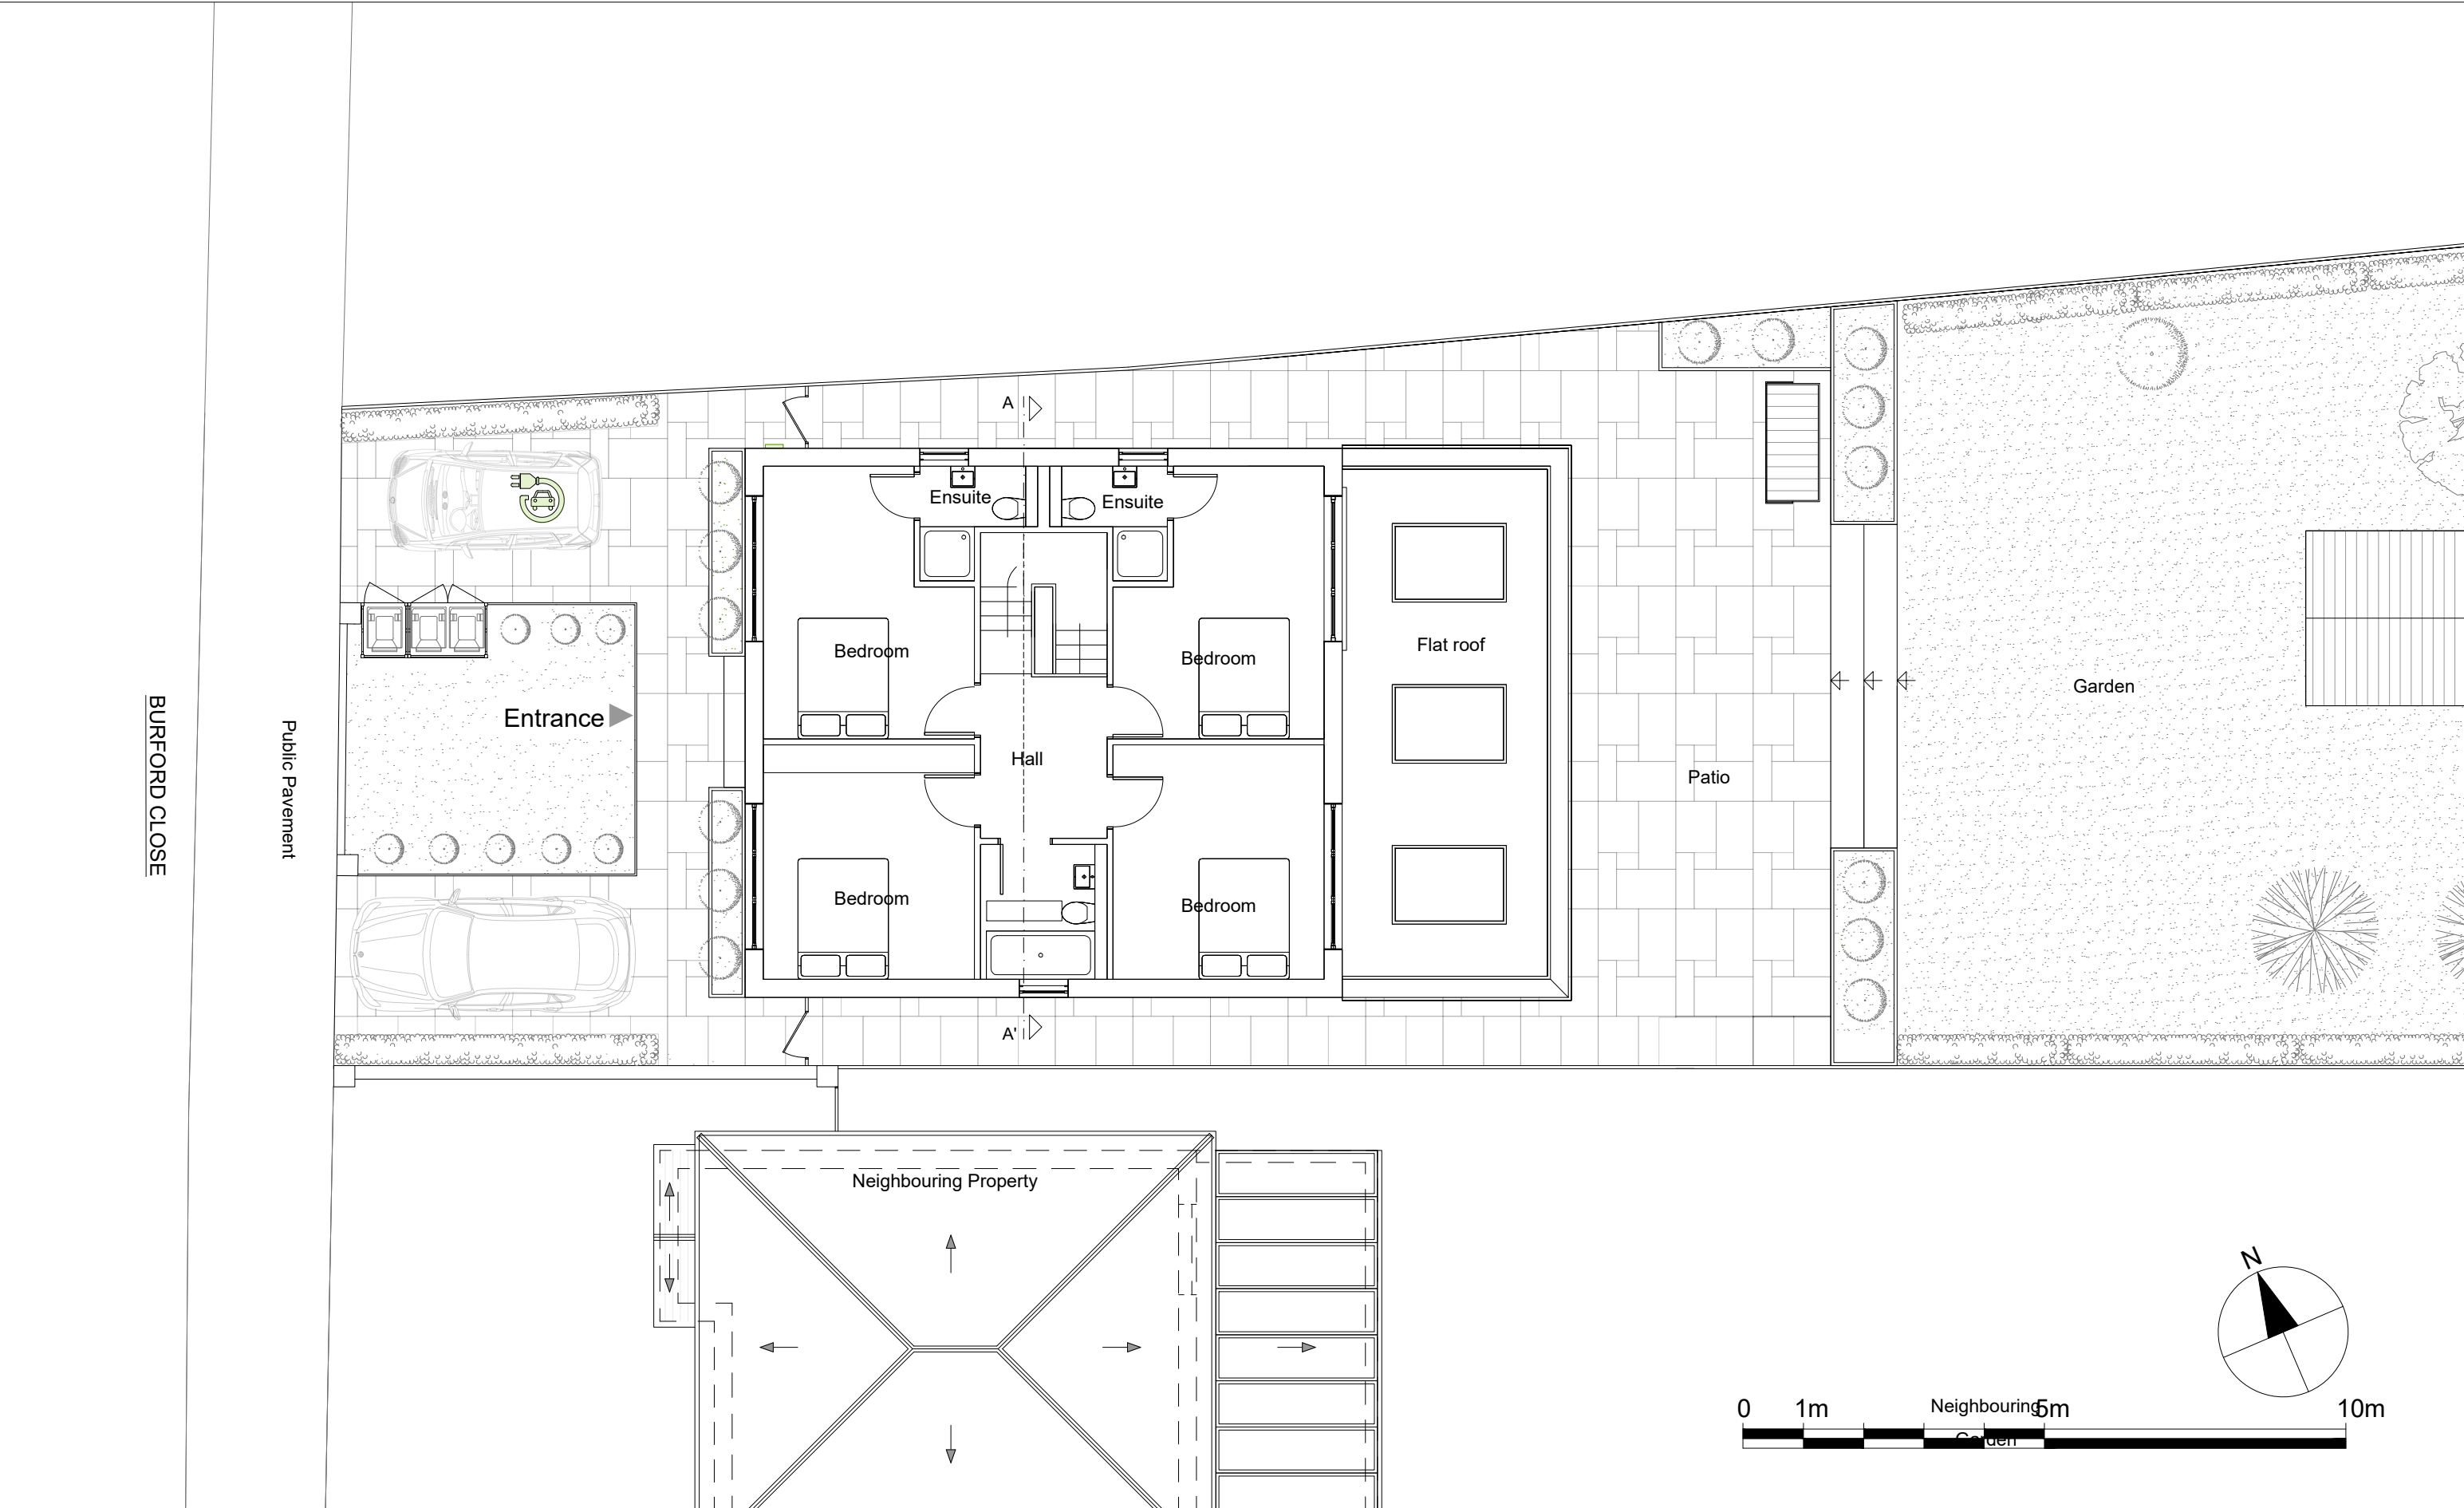

**REVISIONS**

| REV | DATE | DESCRIPTION | BY | CH |
|-----|------|-------------|----|----|
|     |      |             |    |    |
|     |      |             |    |    |

**PROJECT TITLE**  
1 Burford Close

**DATE**  
Oct 2022

**REVISION**  
/

**DRAWING TITLE**  
Existing - First Floor  
**CLIENT**

**DRAWING No.**  
BRFRD-P402

**SCALE @ A3**  
1:100