


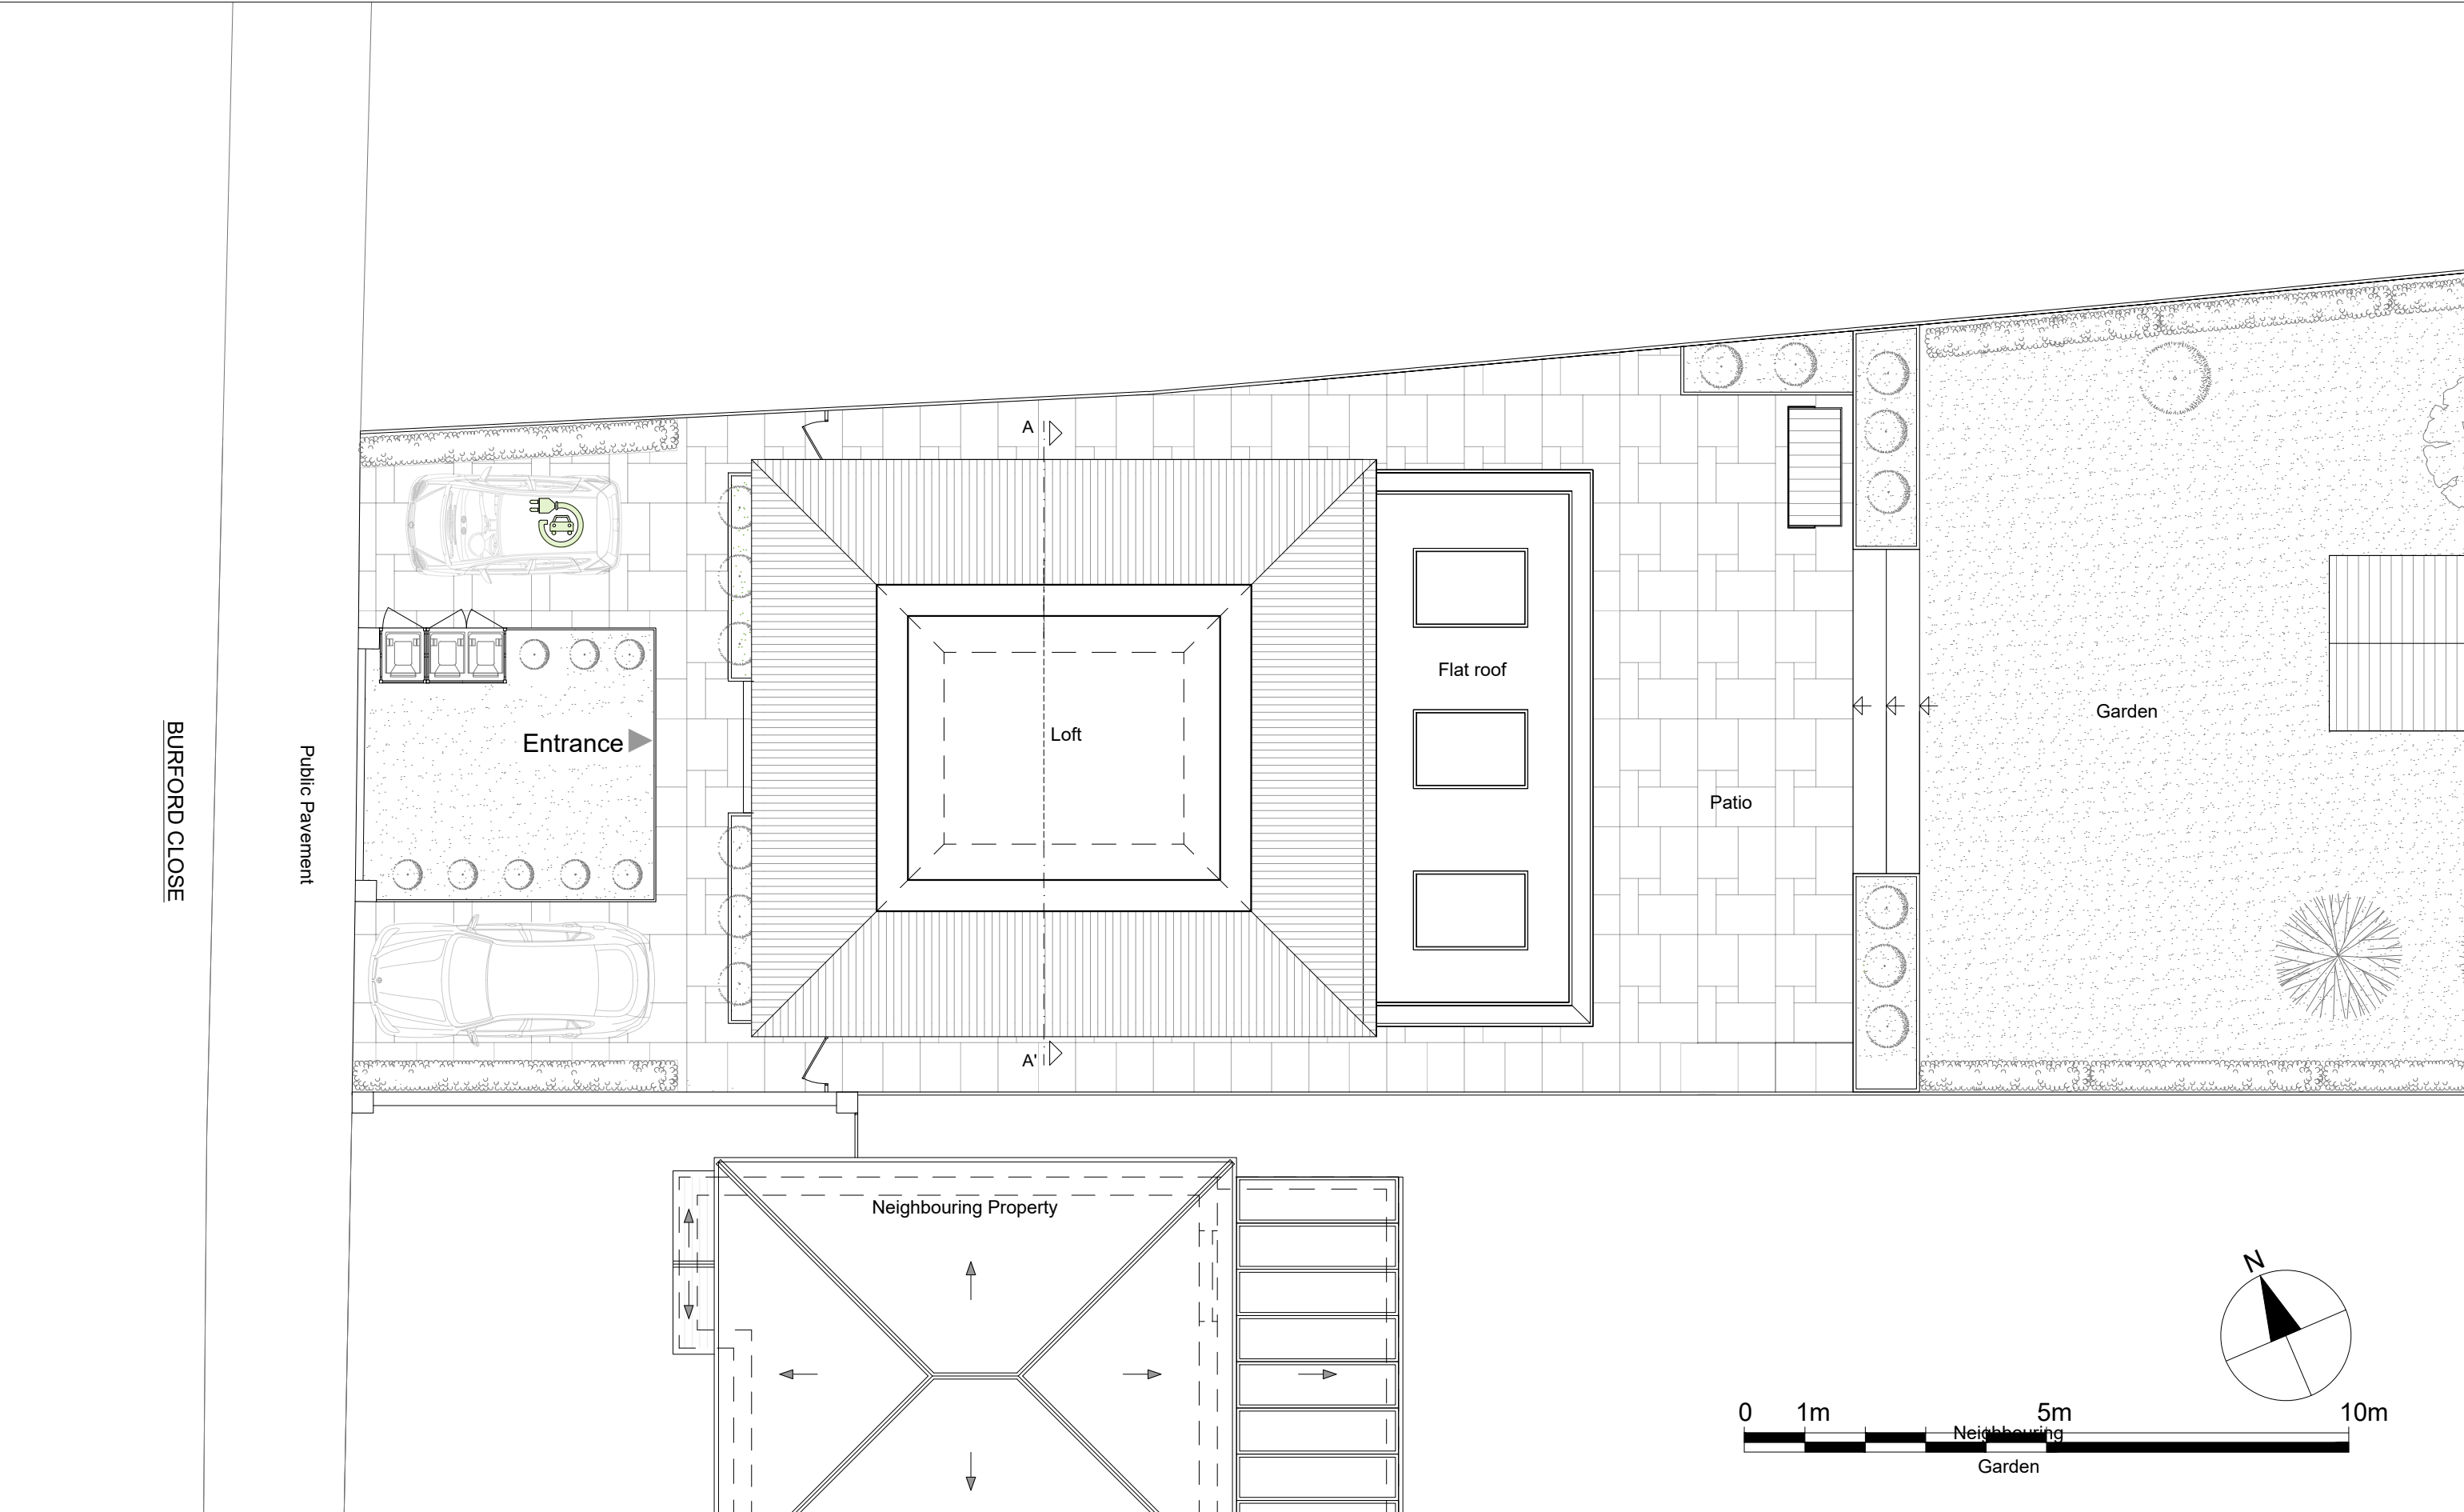

REVISIONS

REV	DATE	DESCRIPTION	BY	CH

PROJECT TITLE
1 Burford Close

DATE
Oct 2022

REVISION

DRAWING TITLE
Existing - Loft Plan
CLIENT

DRAWING No.
BRFRD-P403

SCALE @ A3
1:100