


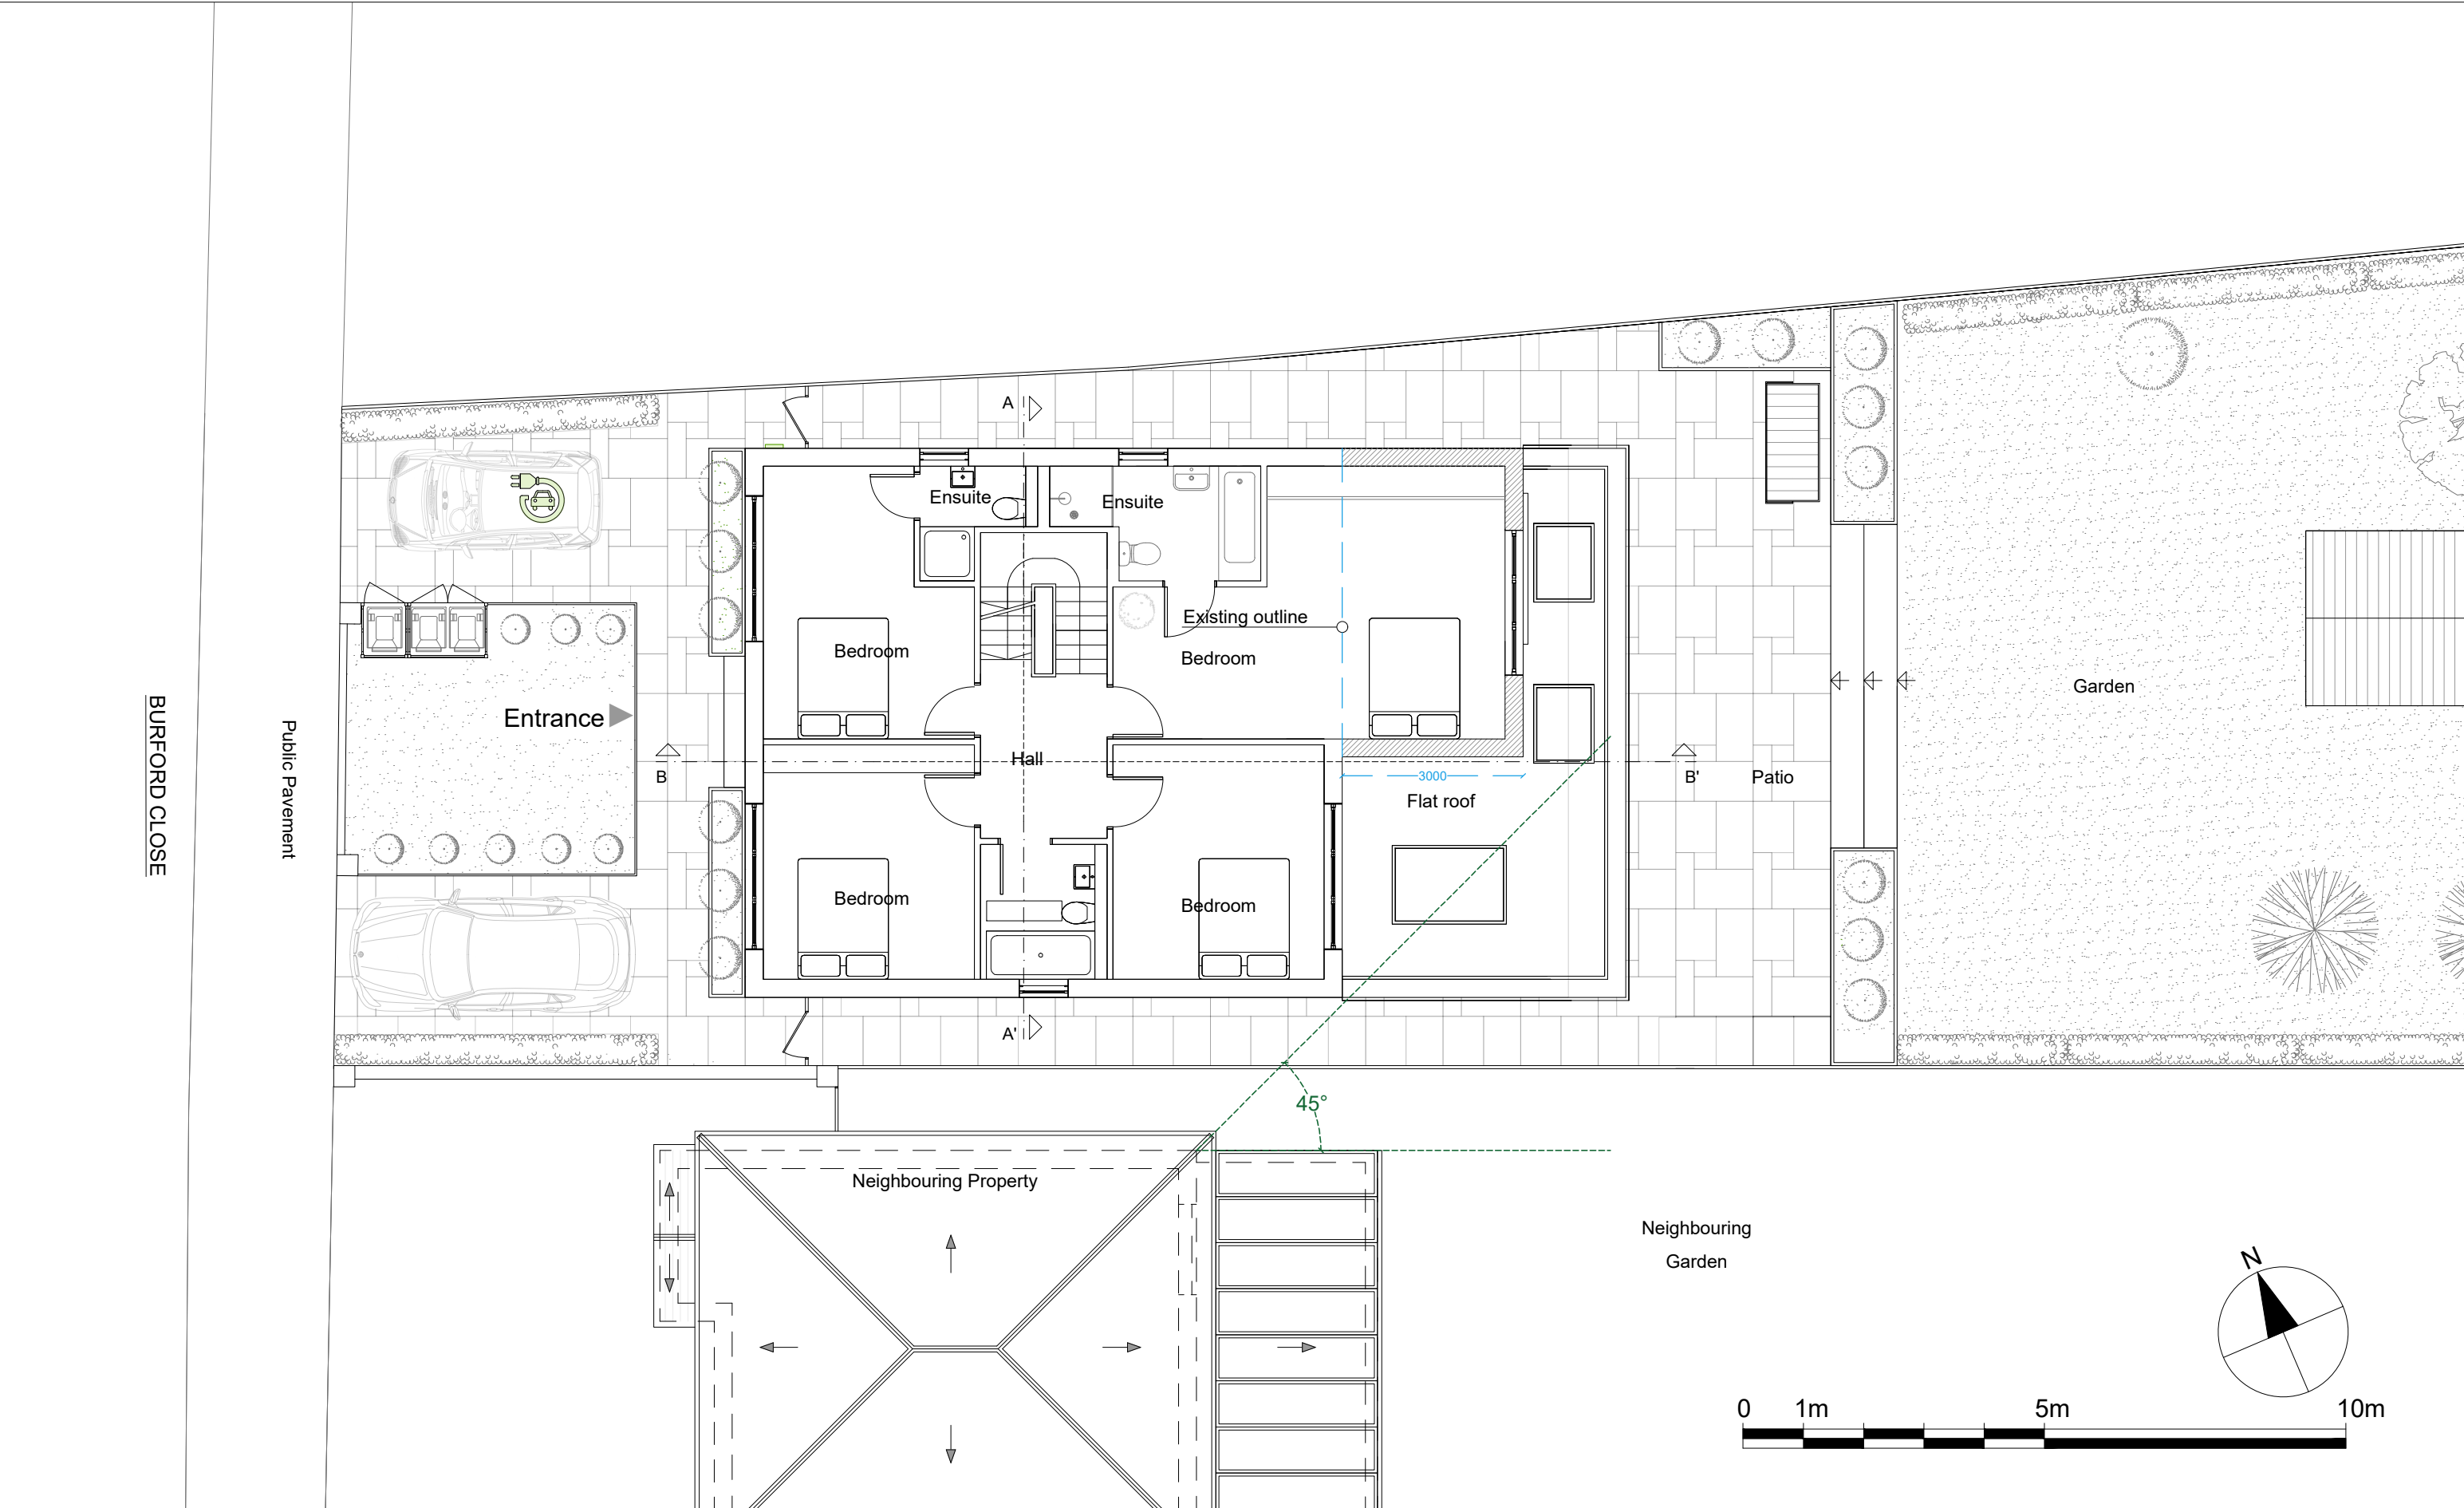

REVISIONS				
REV	DATE	DESCRIPTION	BY	CH

PROJECT TITLE	
1 Burford Close	
DATE	REVISION
Nov 2022	/

DRAWING TITLE	
Proposed - First Floor	
CLIENT	
DRAWING No.	SCALE @ A3
BRFRD-P502	1:100