


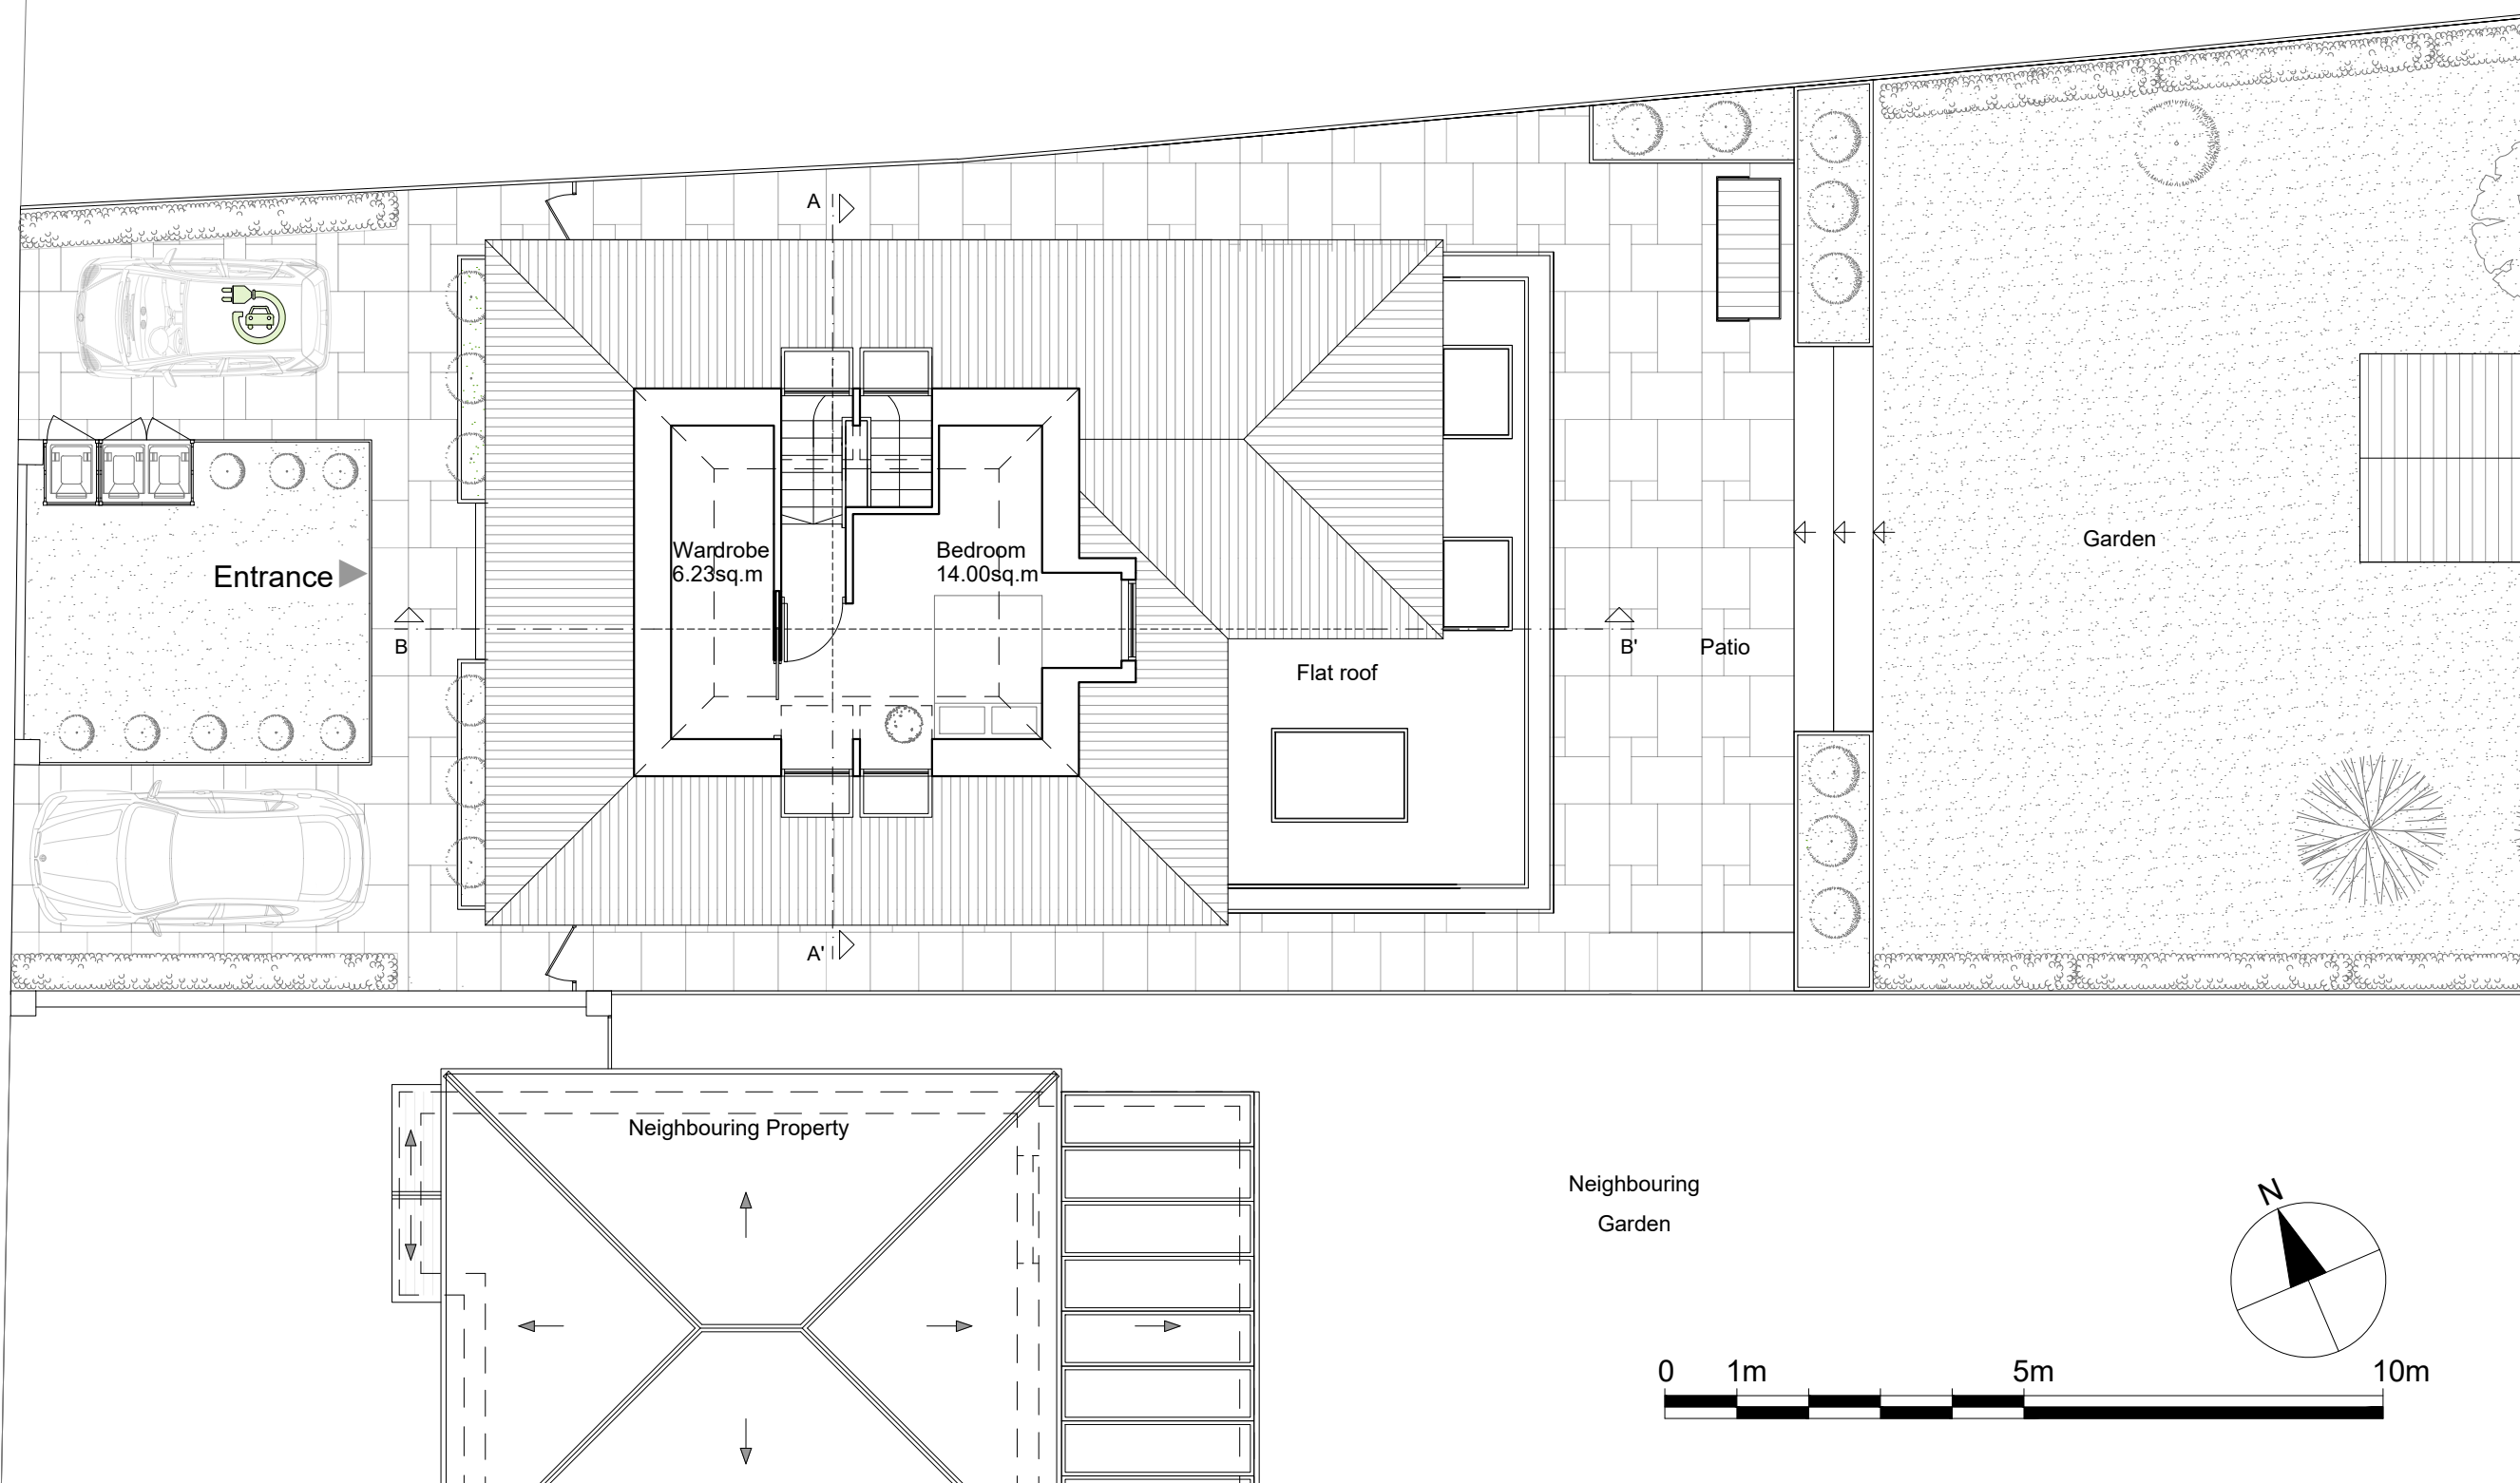

REVISIONS					PROJECT TITLE		DRAWING TITLE	
REV	DATE	DESCRIPTION	BY	CH				
					1 Burford Close		Proposed - Loft Plan	
					DATE		CLIENT	
					Nov 2022			
					REVISION		DRAWING No.	
							BRFRD-P503	
							SCALE @ A3	
							1:100	