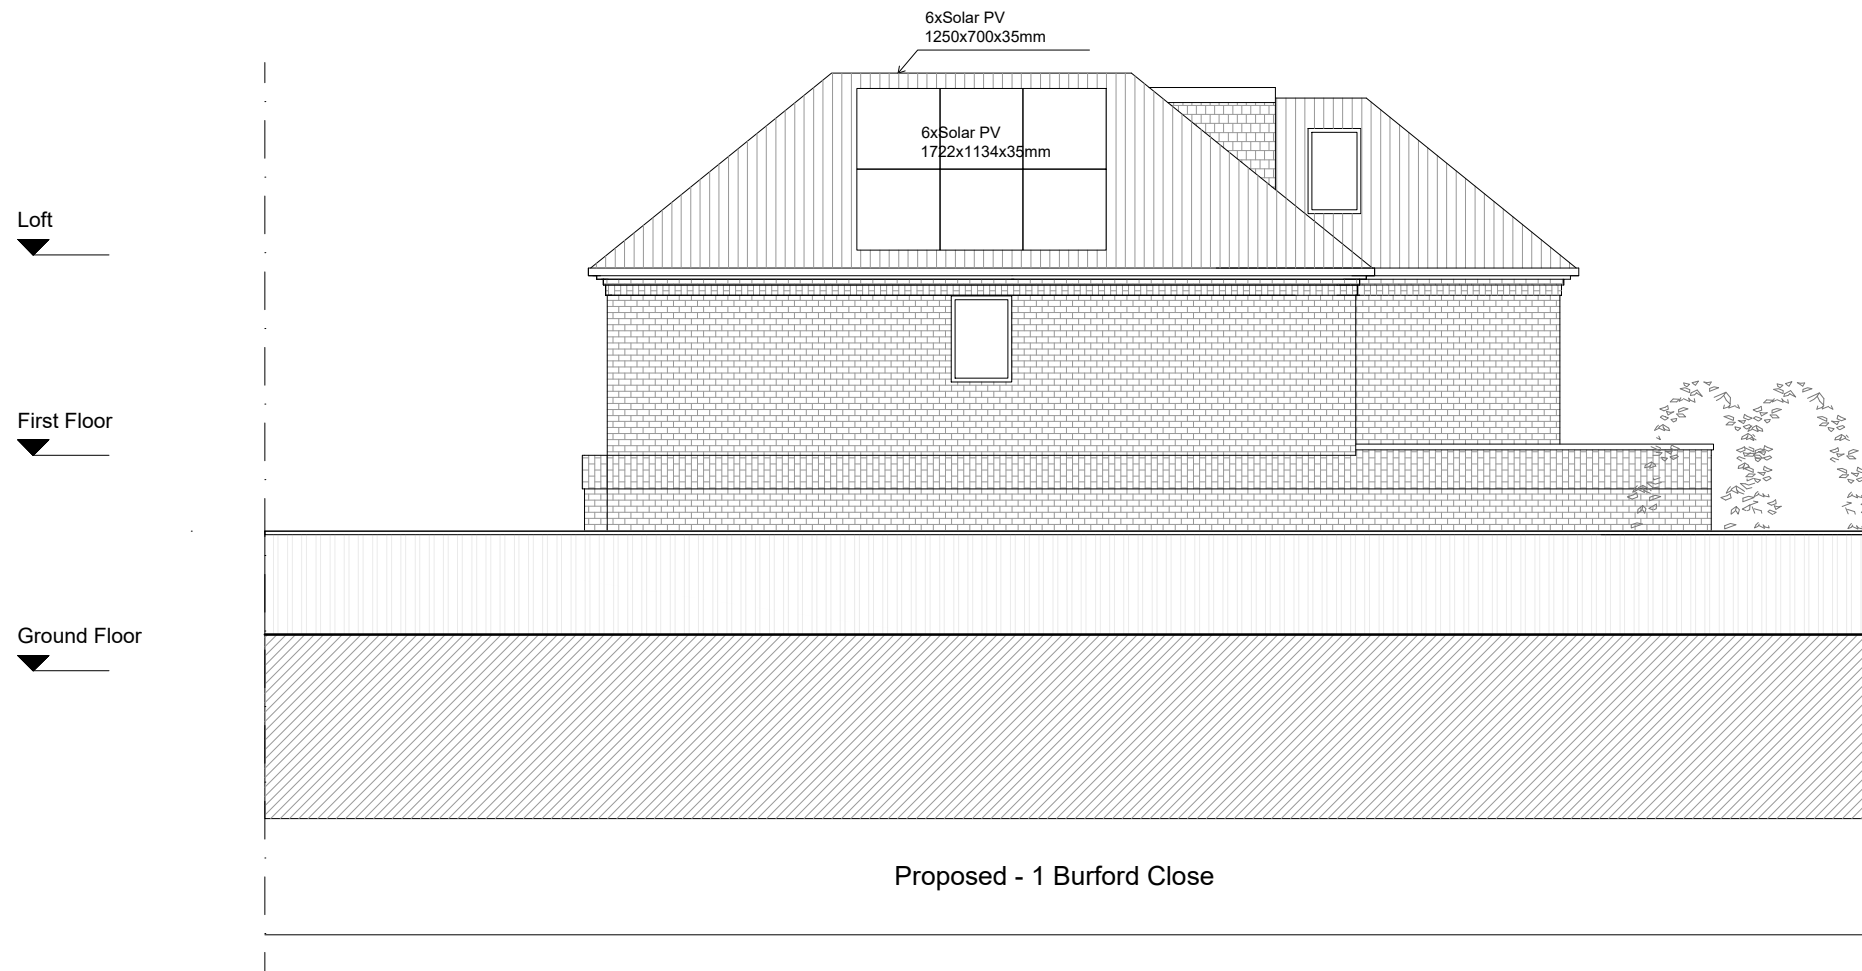


REVISIONS					PROJECT TITLE 1 Burford Close		DRAWING TITLE Proposed - Side Elevation 1	
REV	DATE	DESCRIPTION	BY	CH			CLIENT	
					DATE May 2023		REVISION	
							DRAWING No. BRFRD-E702	SCALE @ A3 1:100