


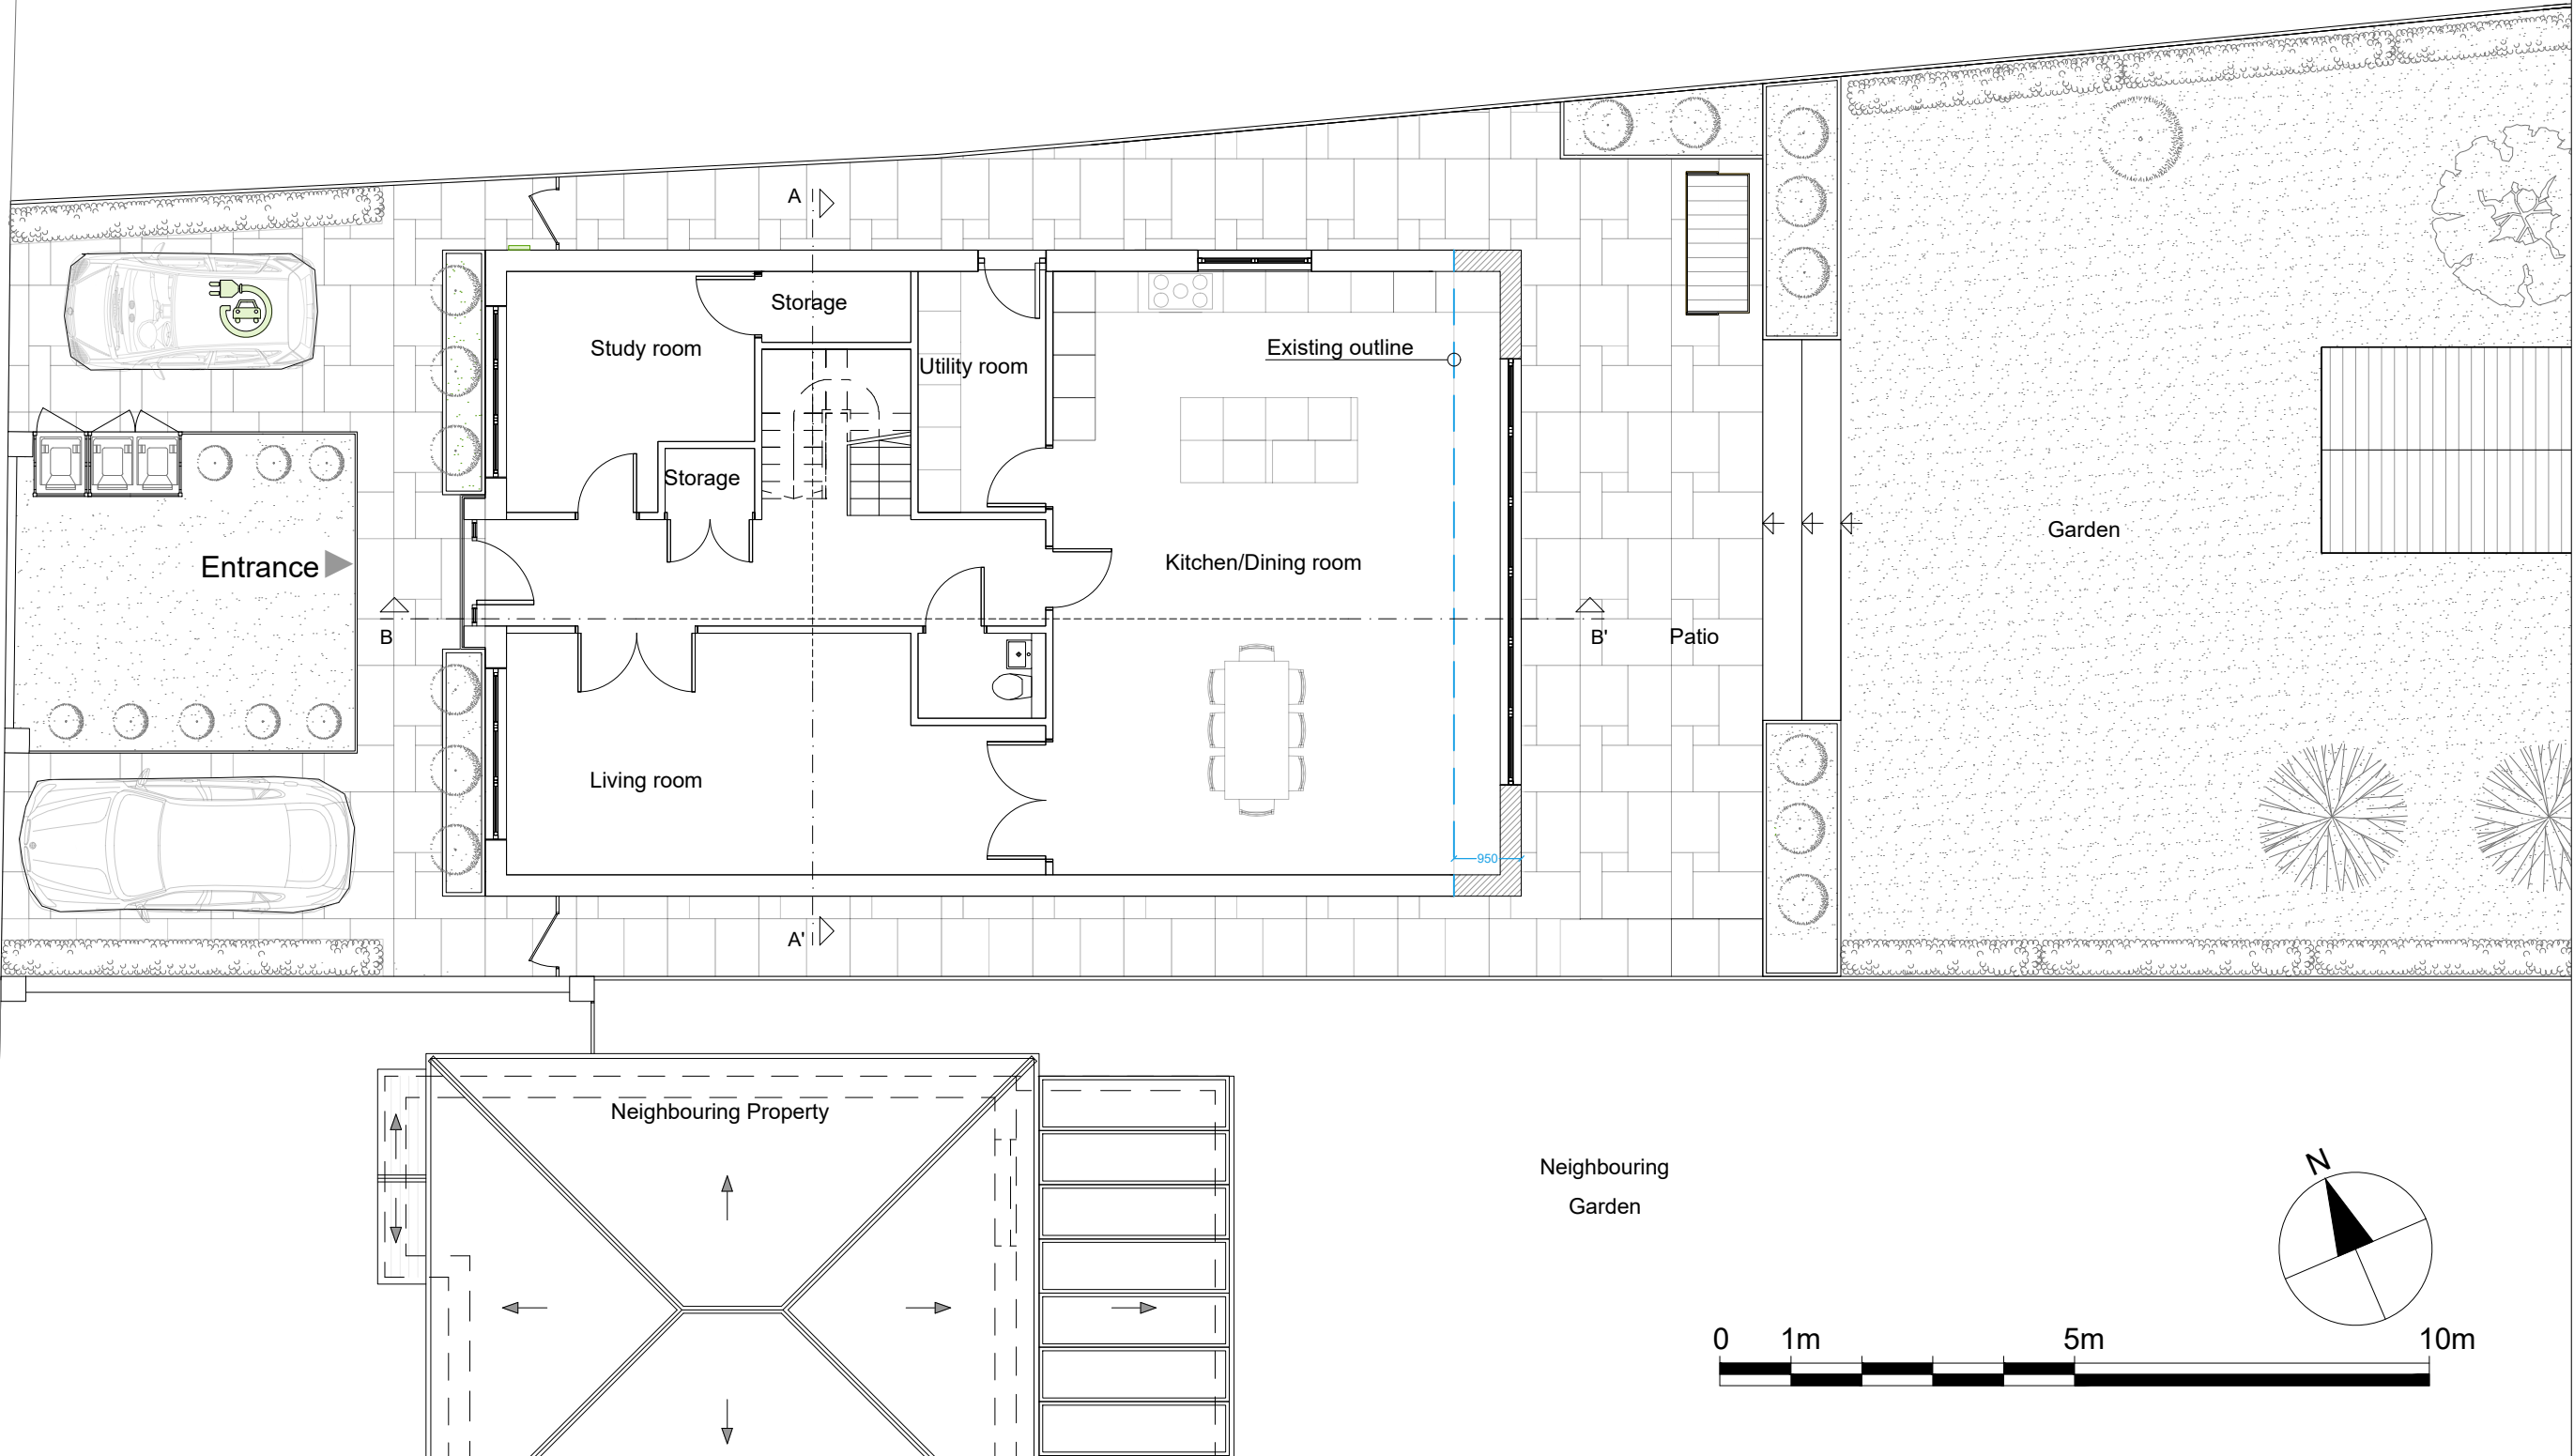

REVISIONS

REV	DATE	DESCRIPTION	BY	CH

PROJECT TITLE
1 Burford Close

DATE
May 2023

REVISION

DRAWING TITLE
Proposed - Ground Floor
CLIENT

DRAWING No.
BRFRD-P701

SCALE @ A3
1:100