
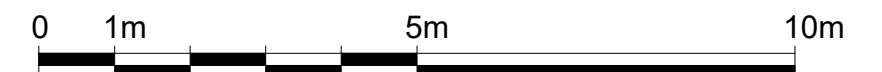


Loft  
▼

First Floor  
▼

Ground Floor  
▼

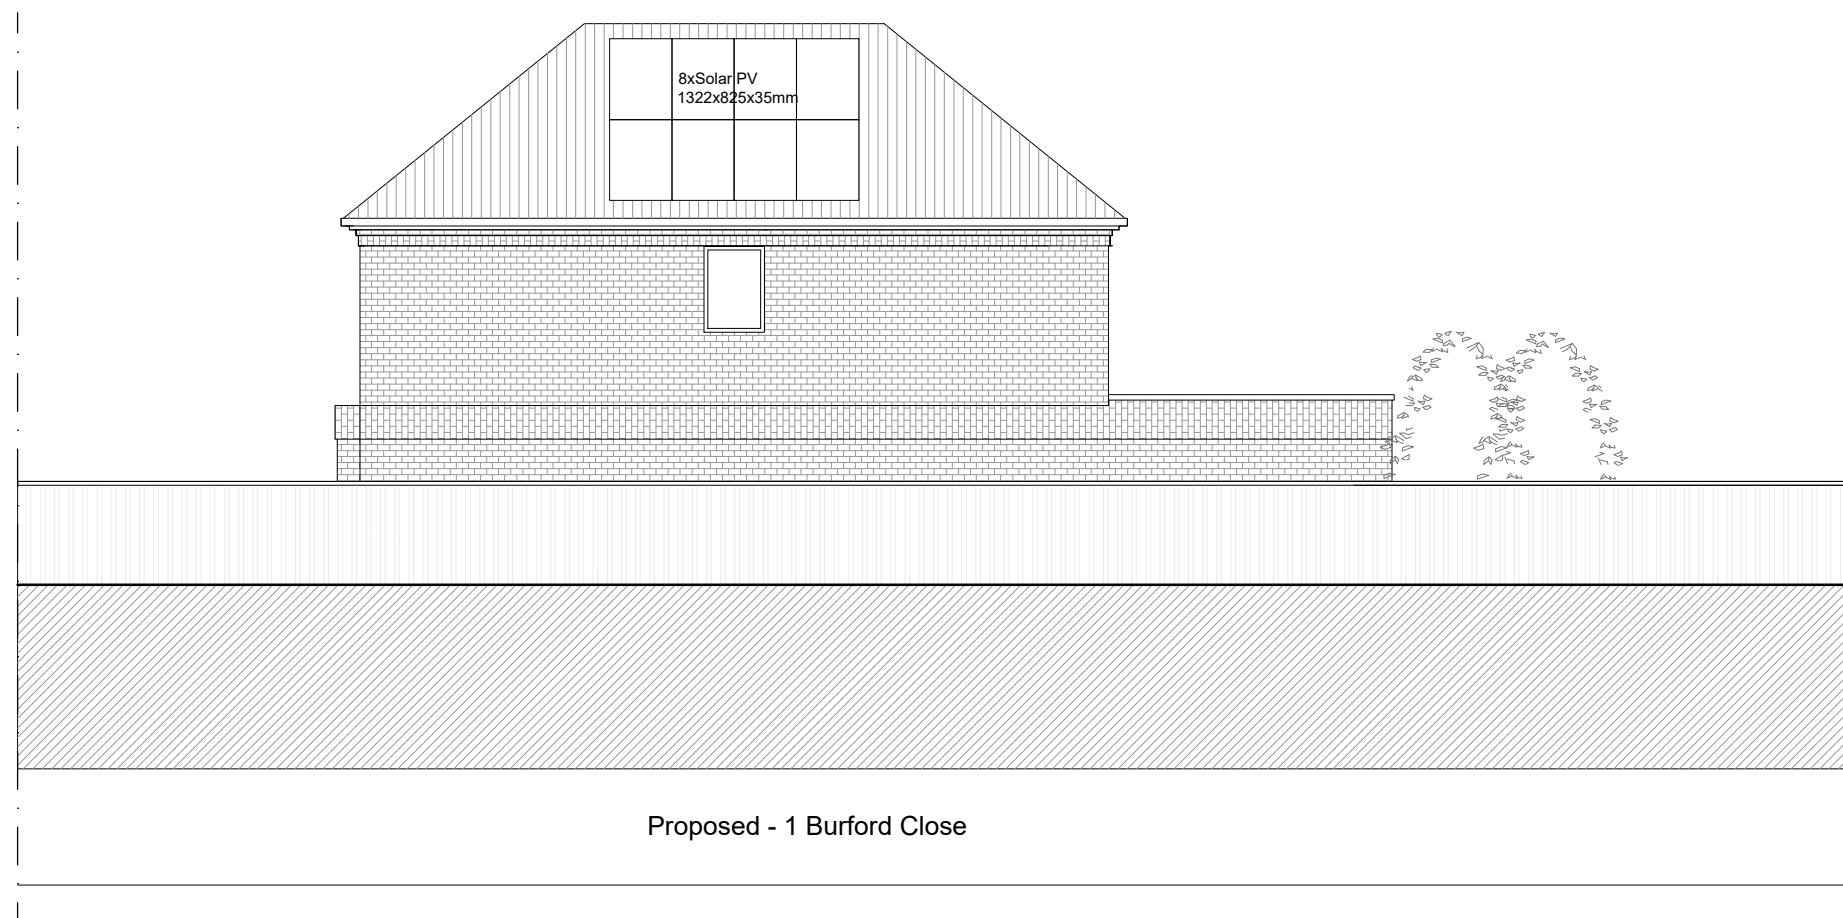

REVISIONS					PROJECT TITLE		DRAWING TITLE	
REV	DATE	DESCRIPTION	BY	CH	1 Burford Close		Proposed - Side Elevation 1	
							CLIENT	
					DATE	REVISION	DRAWING No.	SCALE @ A3
					Aug 2023		BRFRD-E802	1:100