


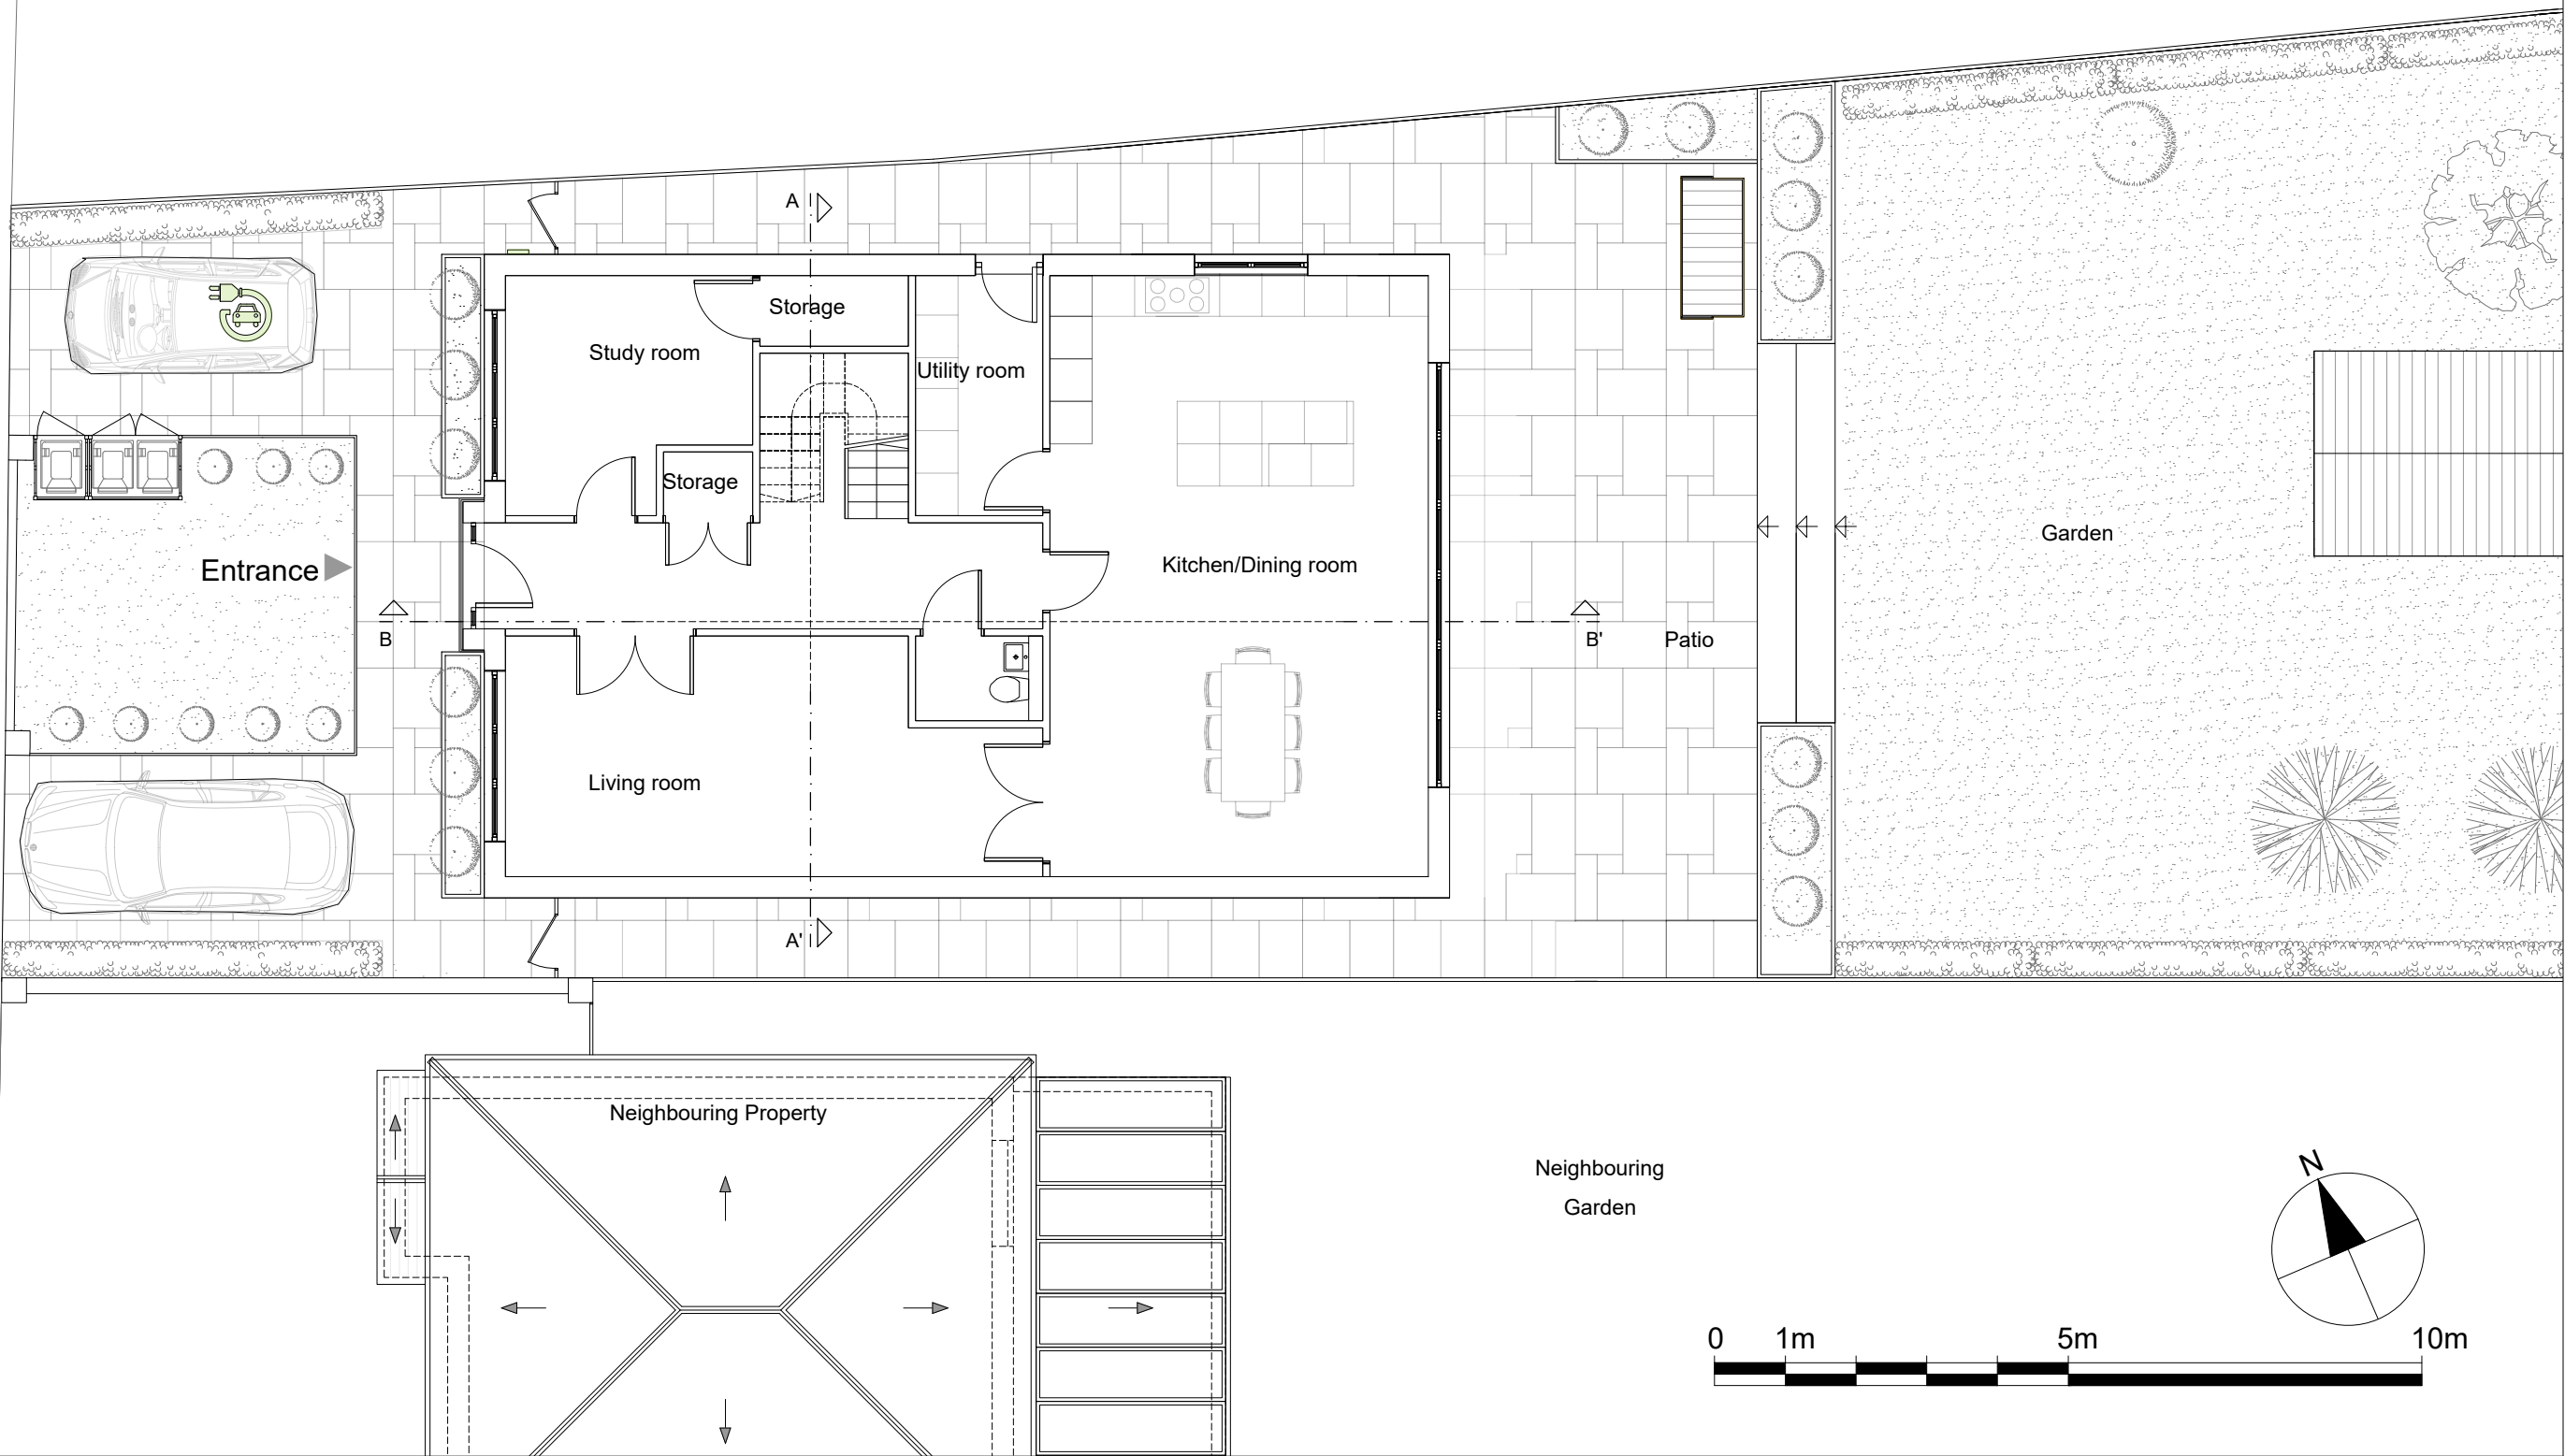

REVISIONS

REV	DATE	DESCRIPTION	BY	CH

PROJECT TITLE
1 Burford Close

DATE
Aug 2023

REVISION

DRAWING TITLE
Proposed - Ground Floor
CLIENT

DRAWING No.
BRFRD-P801

SCALE @ A3
1:100