


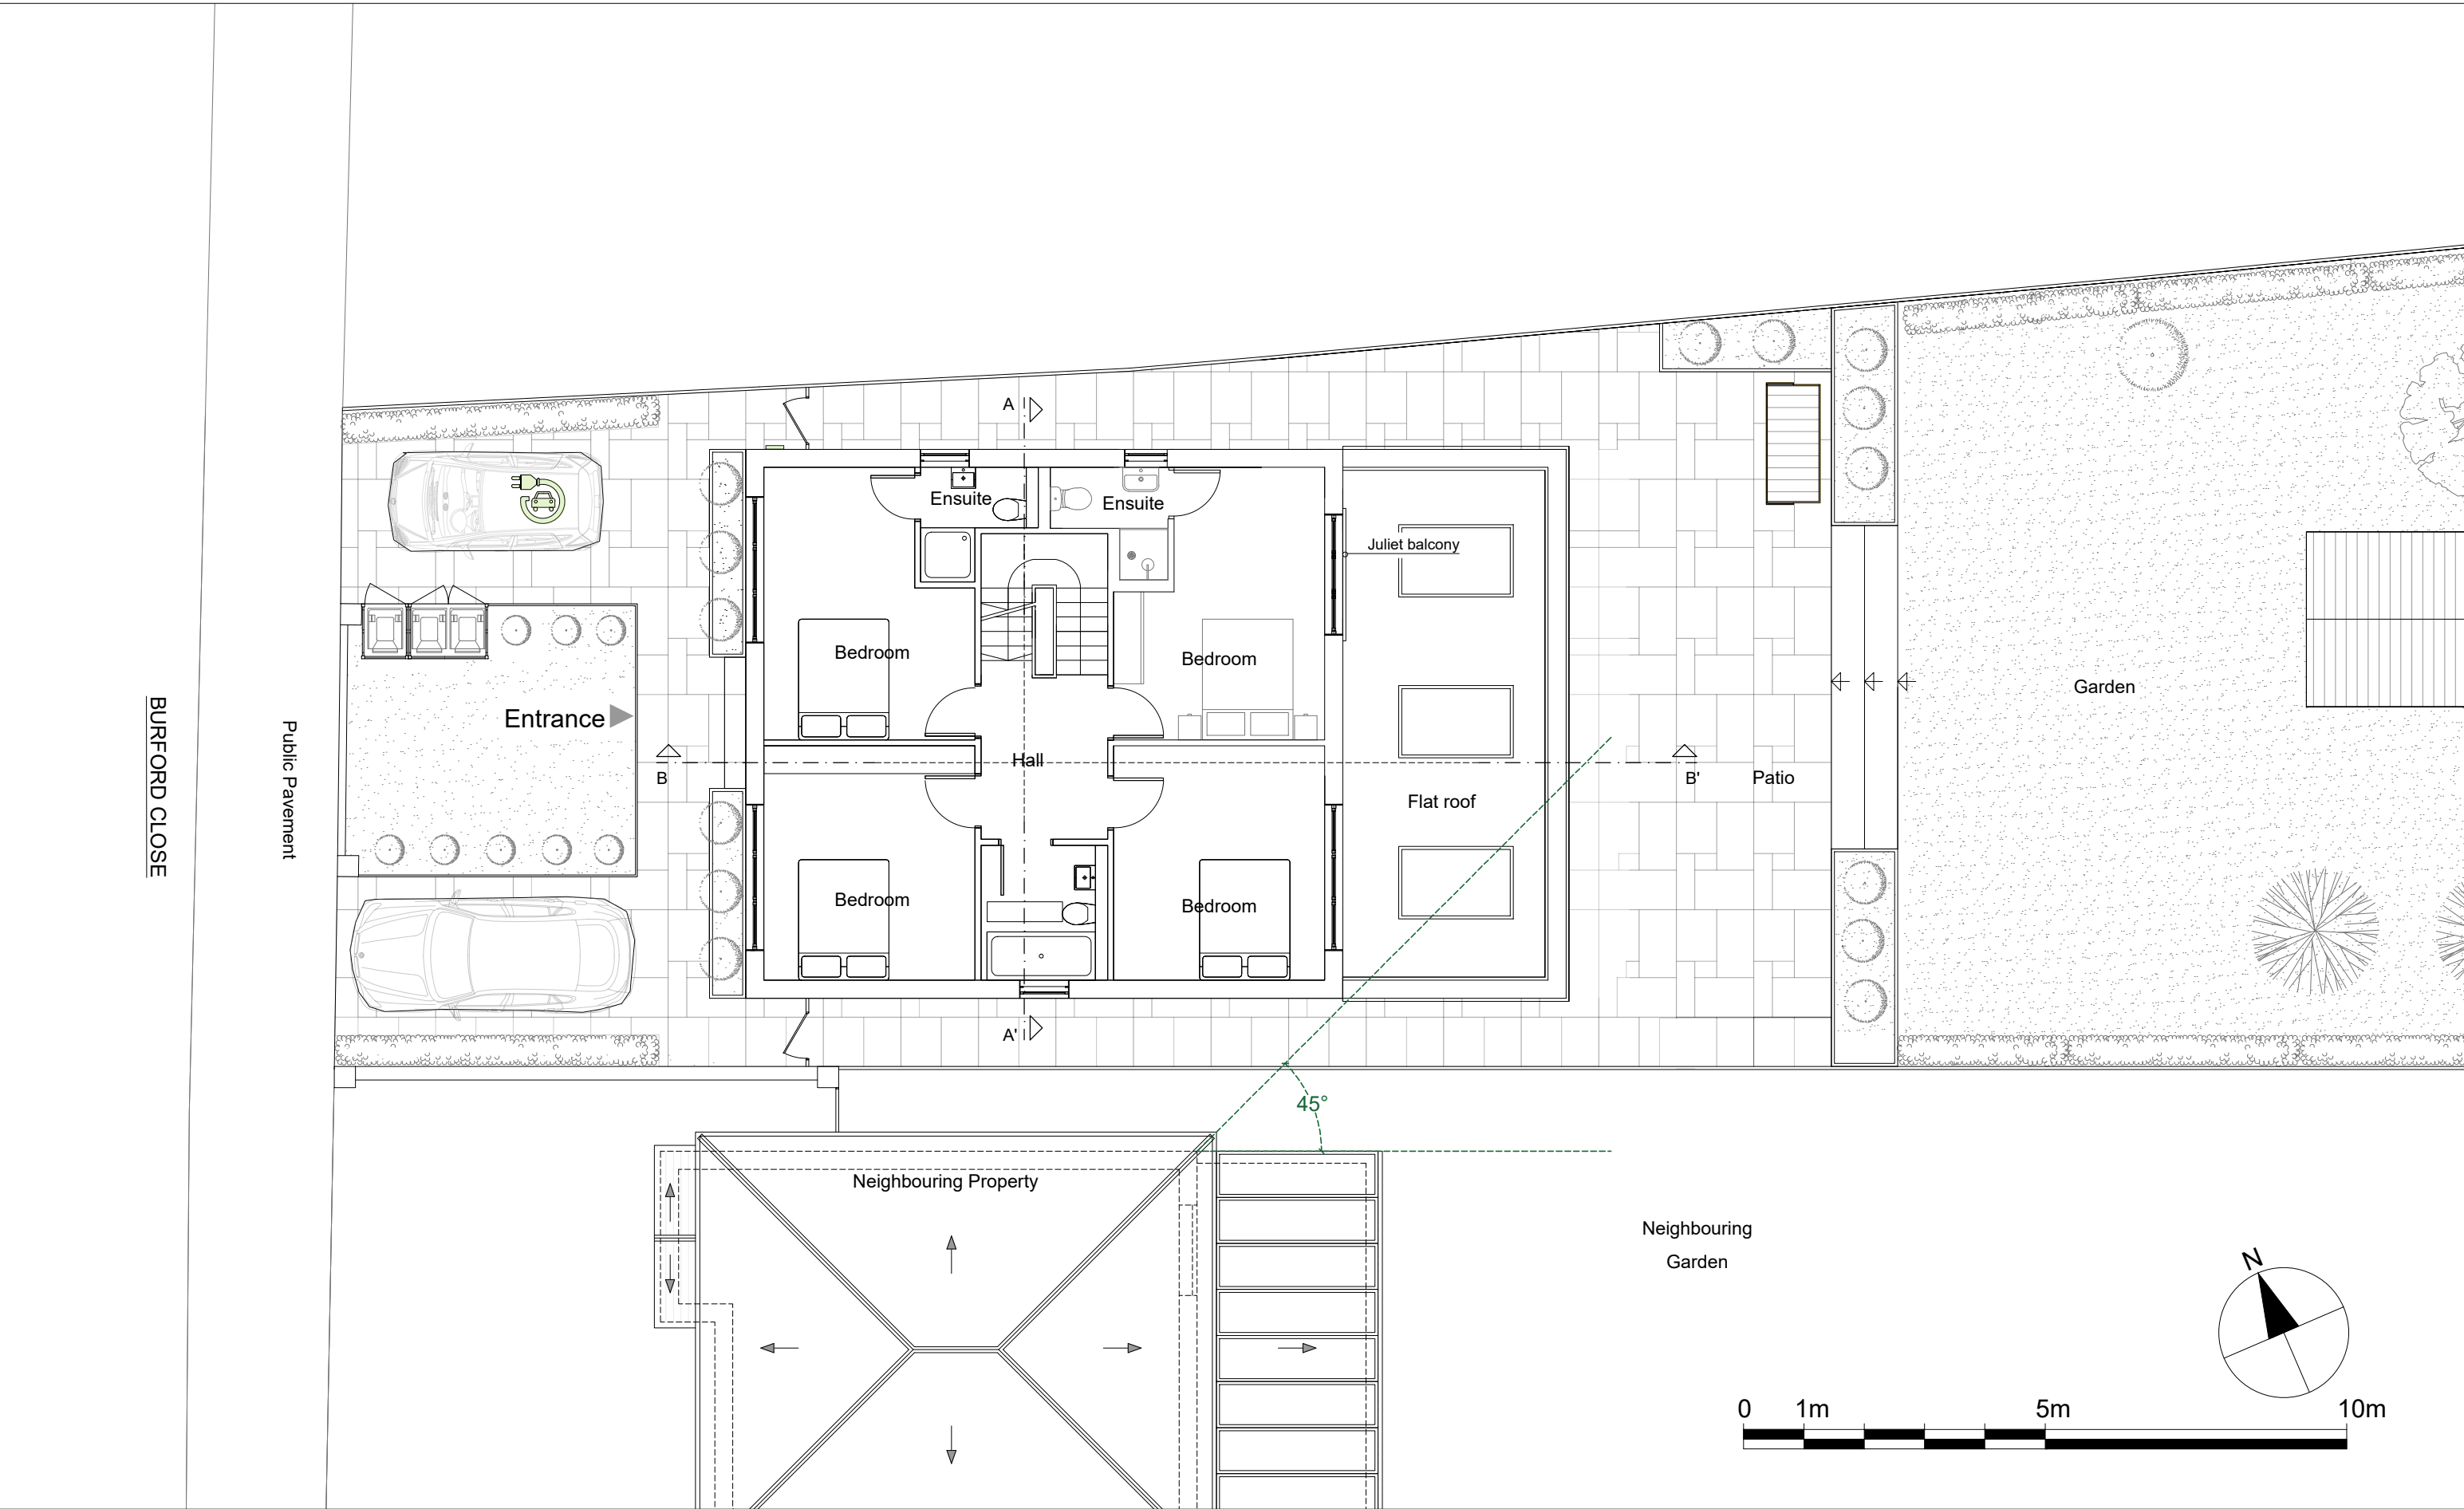

REVISIONS

REV	DATE	DESCRIPTION	BY	CH

PROJECT TITLE
1 Burford Close

DATE
Aug 2023

REVISION
/

DRAWING TITLE
Proposed - First Floor
CLIENT

DRAWING No.
BRFRD-P802

SCALE @ A3
1:100