


BURFORD CLOSE

Public Pavement

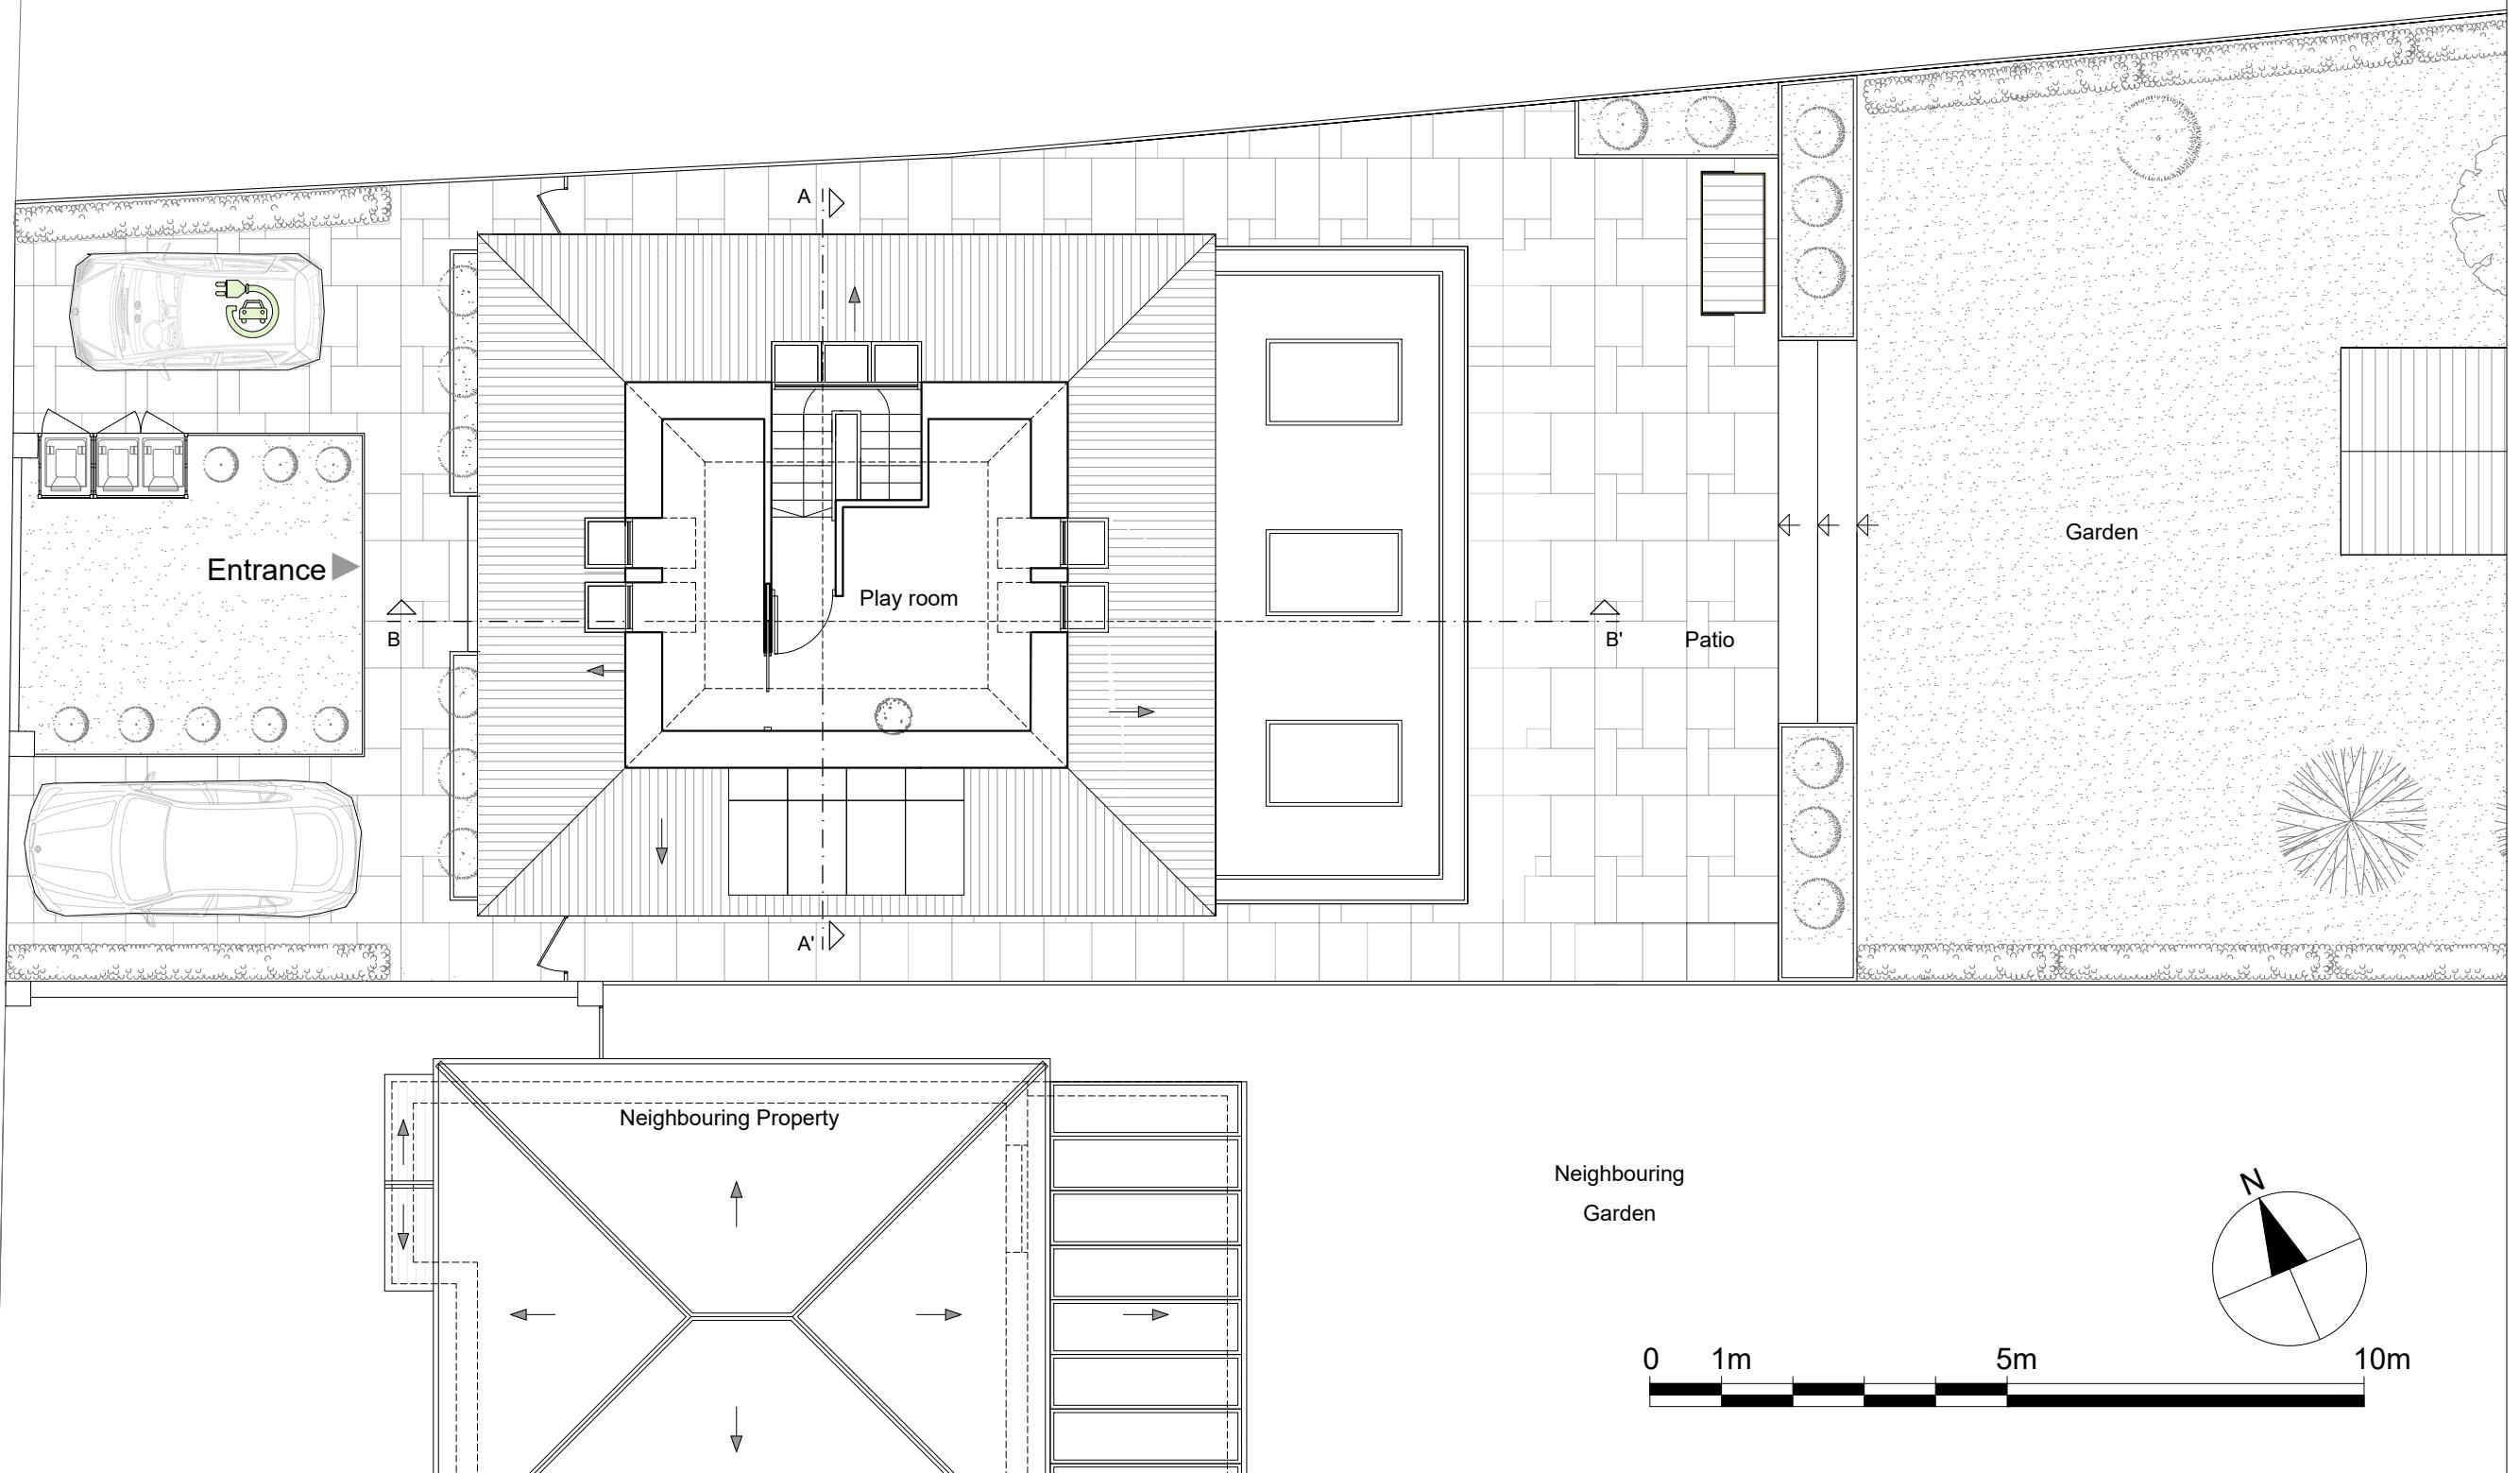

**REVISIONS**

REV	DATE	DESCRIPTION	BY	CH

**PROJECT TITLE**

1 Burford Close	DATE	REVISION
Aug 2023		

**DRAWING TITLE**

Proposed - Loft Plan	DRAWING No.	SCALE @ A3
CLIENT	BRFRD-P803	1:100