


# PROPOSED SITE BLOCK PLAN

PROPOSED OUTBUILDING

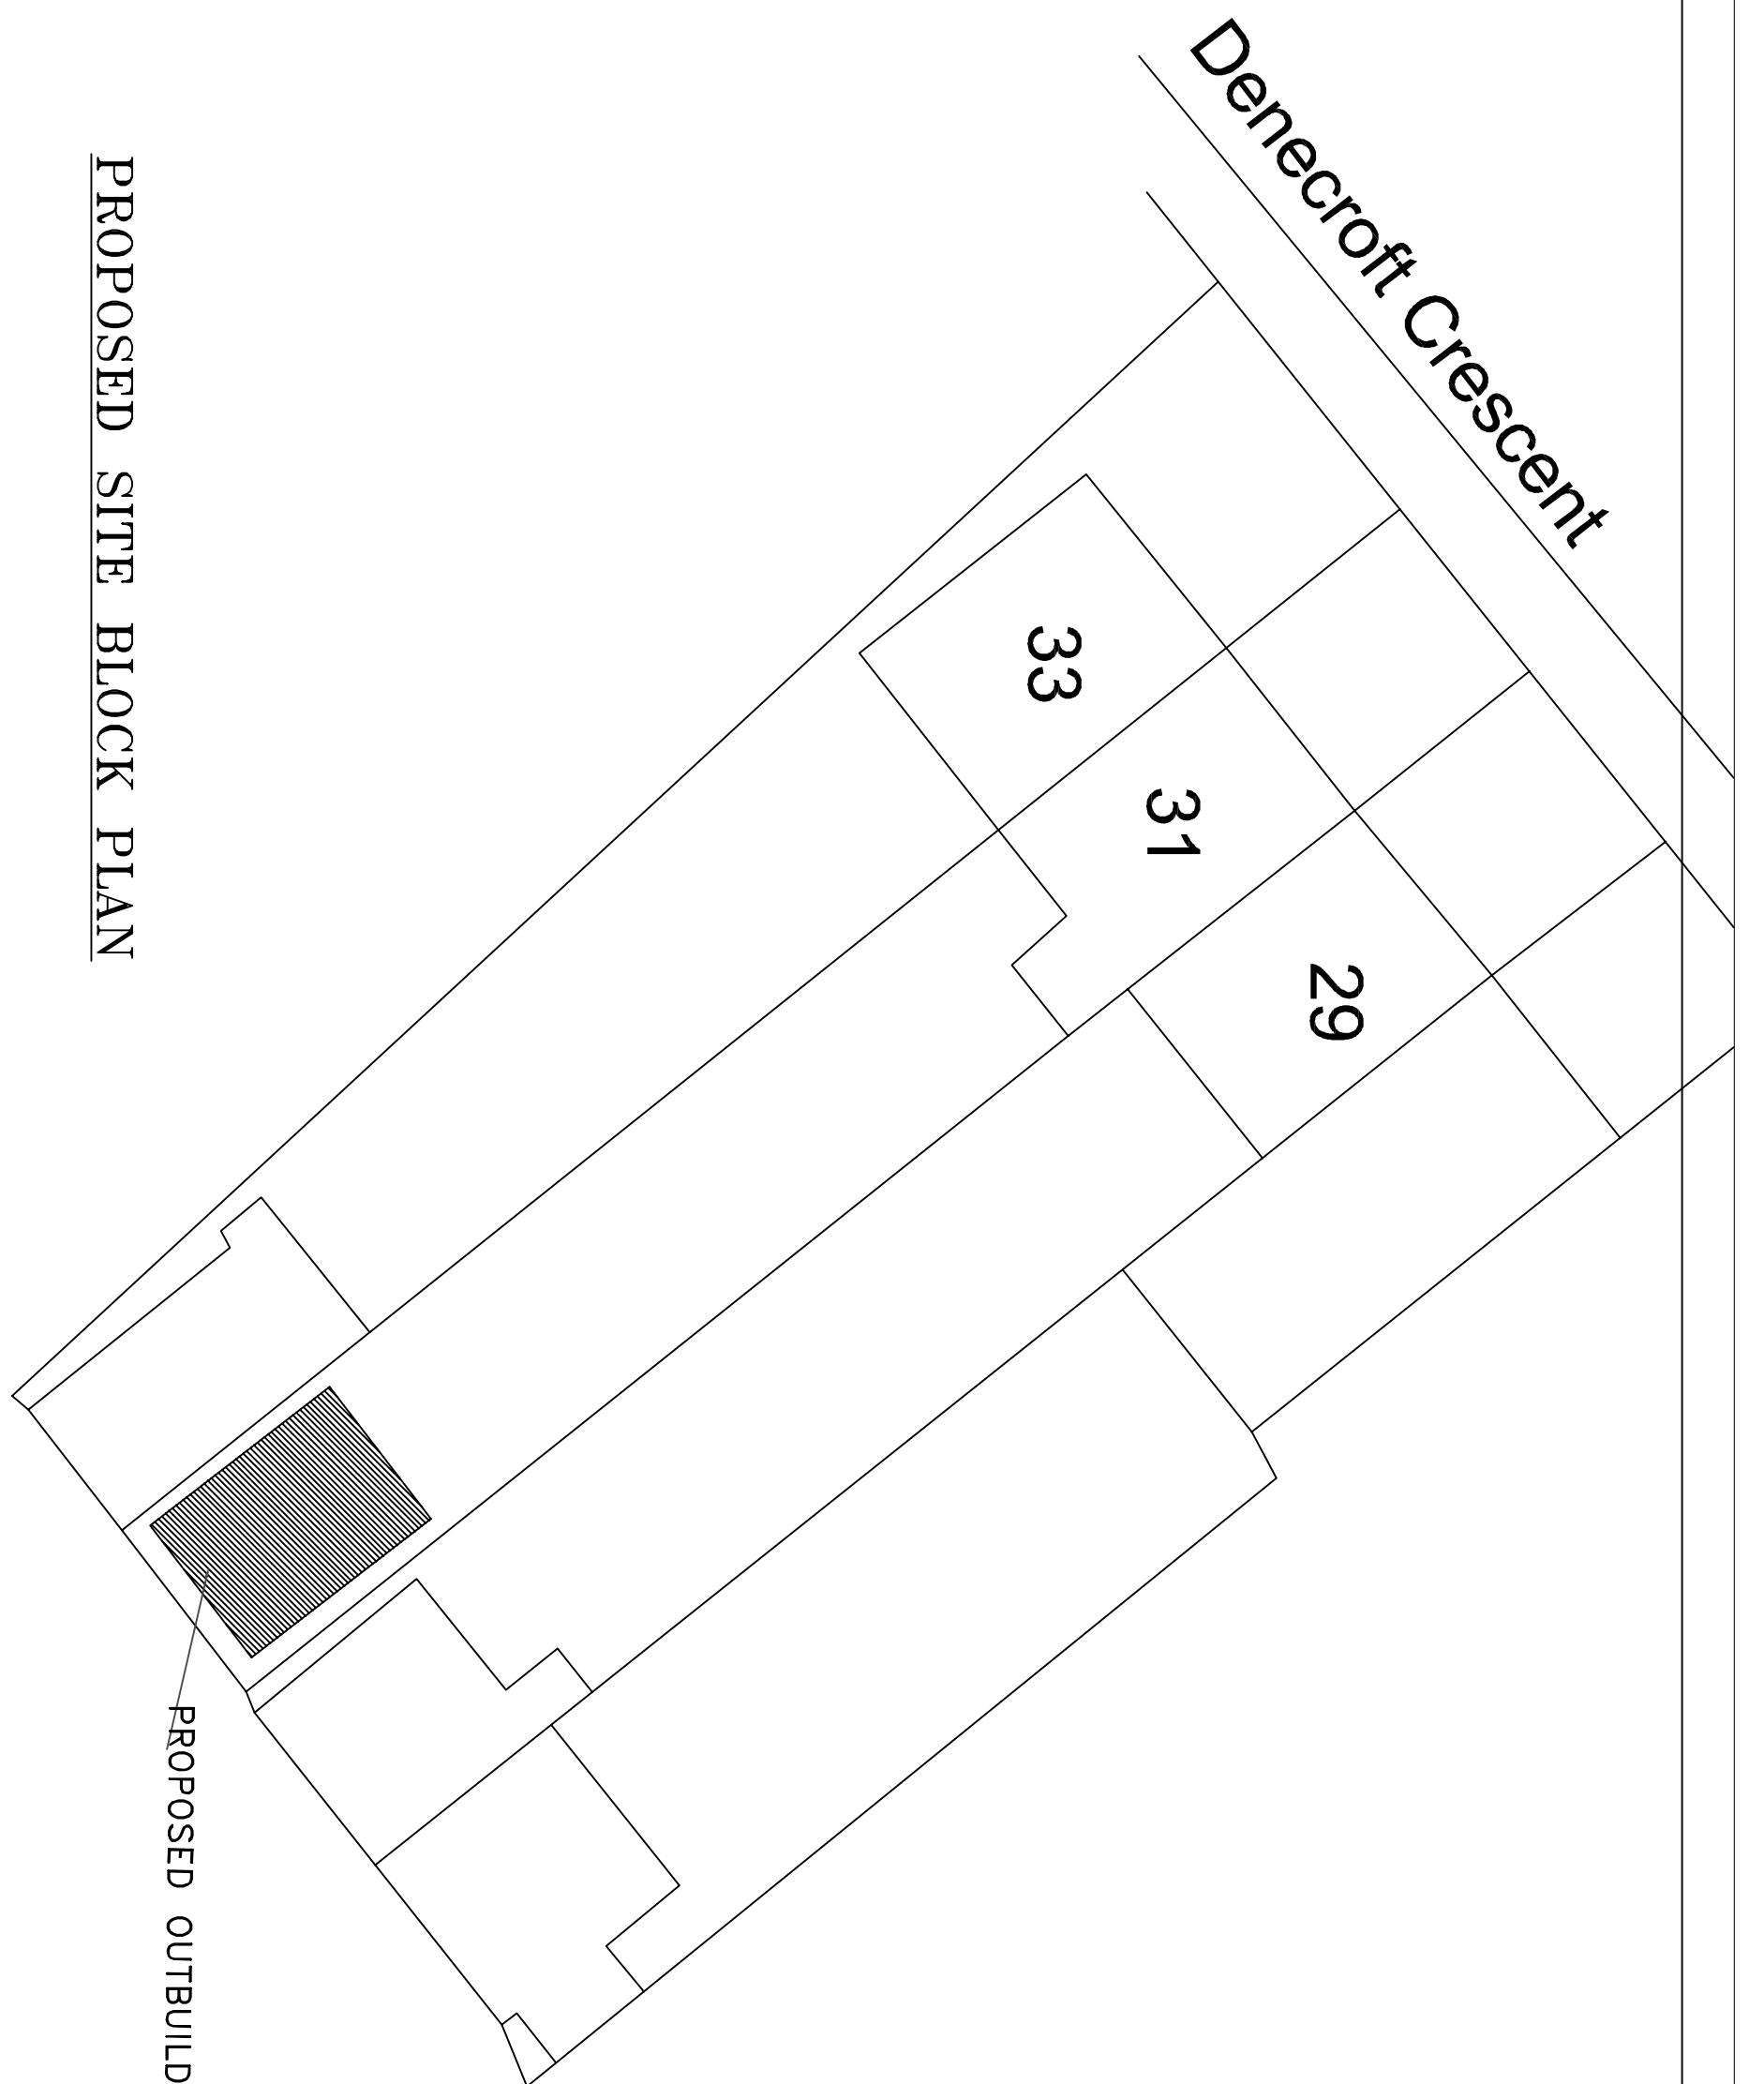

NOTES:

1. This drawing is to be read in conjunction with all relevant Architects and Engineers drawings
2. Only figured dimensions are to be used for construction
3. All dimensions are to be verified on site prior to work commencing
4. All temporary works are the responsibility of the contractor

Copyright ©

<b>J.BALASINGAM</b> CHARTERED BUILDING ENGINEER TEL: 07500043858 E-MAIL: jegatheebanb@yahoo.com	CLIENT : MR REEGAN	DRAWN BY : B.J	REVISION :
		DESIGNED BY : B.J	
PROJECT : J1 Denecroft Crescent Hillingdon UB10 9HU.	TITLE : PROPOSED SINGLE STOREY OUT BUILDING	DRAWING NO : BJ/2024/063/02	SCALE : 1:200
		DATE : 16/09/2024	ORG SIZE : A3