


EXISTING GROUND FLOOR

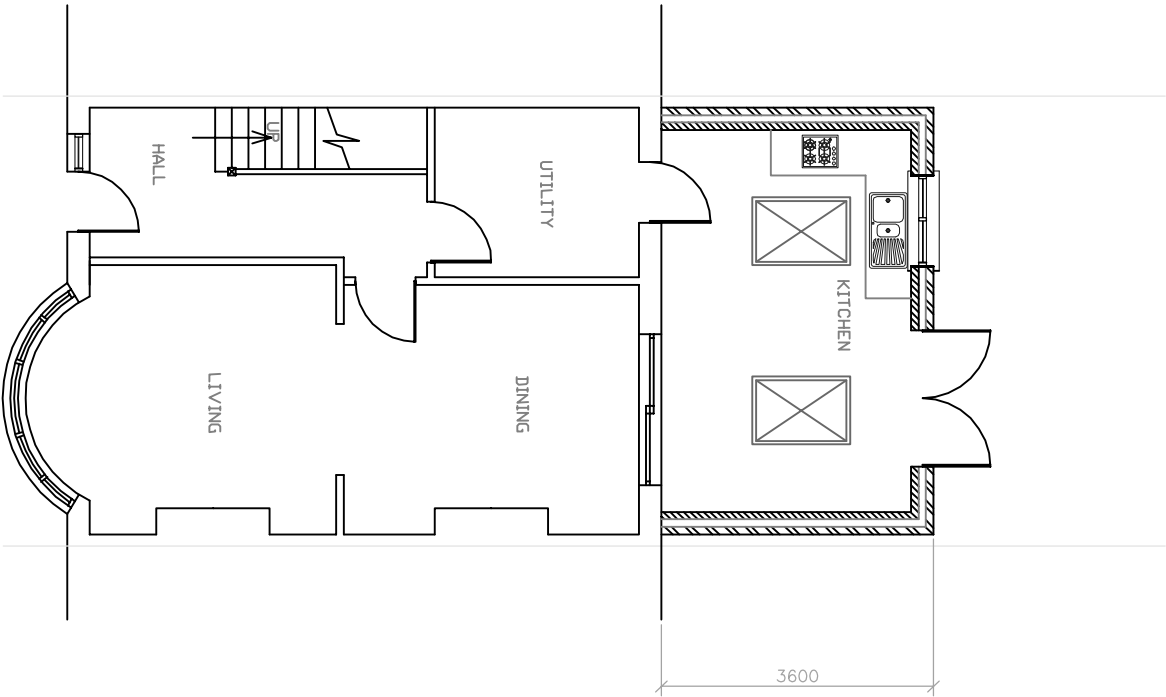

PROPOSED GROUND FLOOR

NOTES:

- 1. This drawing is to be read in conjunction with all relevant Architects and Engineers drawings
- 2. Only figured dimensions are to be used for construction
- 3. All dimensions are to be verified on site prior to work commencing
- 4. All temporary works are the responsibility of the contractor

Copyright ©

<div><div><div><div><div></div><div>IBJ</div></div><div><div>Infinite Building Journey</div><div>Architectural &amp; Engineering Solutions</div></div></div><div><div>TEL: 07500043858</div><div>www.ibjconsultant.com</div></div></div></div>		CLIENT : MR.REEGAN	DRAWN BY : B.J	REVISION :A
PROJECT : 31 Dencroft Crescent Hillingdon UB10 9HU.		TITLE : PROPOSED SINGLE STOREY REAR EXTENSION	DESIGNED BY : B.J	
		DRAWING NO : BJ/2024/015/01	DATE : 28/03/2024	SCALE : 1:100 ORG.SIZE : A3