



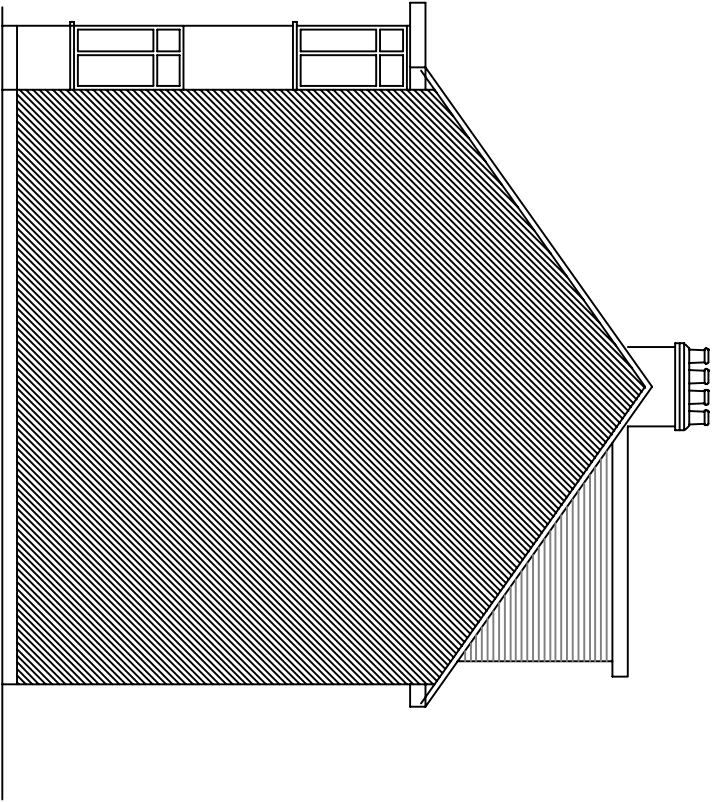

EXISTING SIDE(LHS) ELEVATION

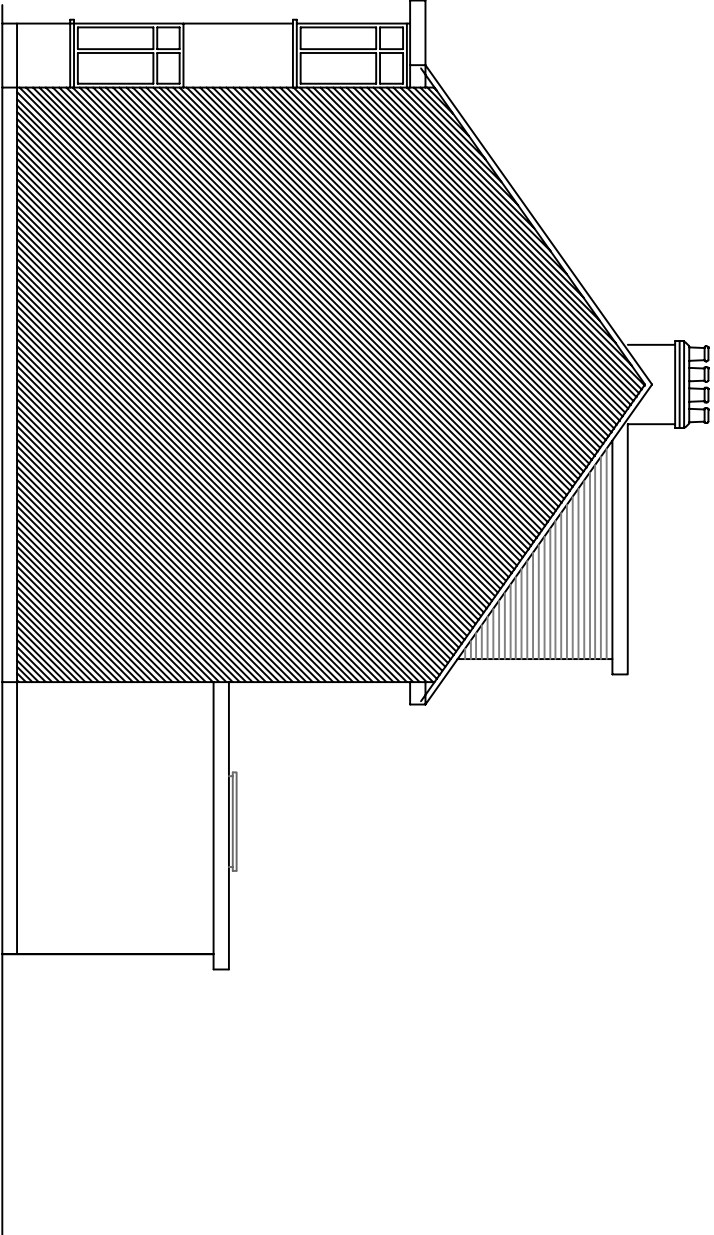

PROPOSED SIDE(LHS) ELEVATION



- NOTES:
1. This drawing is to be read in conjunction with all relevant Architects and Engineers drawings
  2. Only figured dimensions are to be used for construction
  3. All dimensions are to be verified on site prior to work commencing
  4. All temporary works are the responsibility of the contractor

Copyright ©

|                                                                                     |                                                                 |                                                  |                                     |             |
|-------------------------------------------------------------------------------------|-----------------------------------------------------------------|--------------------------------------------------|-------------------------------------|-------------|
|  | <b>J.BALASINGAM</b><br>TEL: 07500043858<br>www.jbconsultant.com | CLIENT : MR.REEGAN                               | DRAWN BY : B.J<br>DESIGNED BY : B.J | REVISION :A |
| PROJECT :<br>31 Dencroft Crescent<br>Hillingdon<br>UB10 9HU.                        | TITLE :<br>PROPOSED SINGLE STOREY<br>REAR EXTENSION             | DRAWING NO : BJ/2024/015/03<br>DATE : 28/03/2024 | SCALE : 1:100<br>ORG.SIZE : A3      |             |