



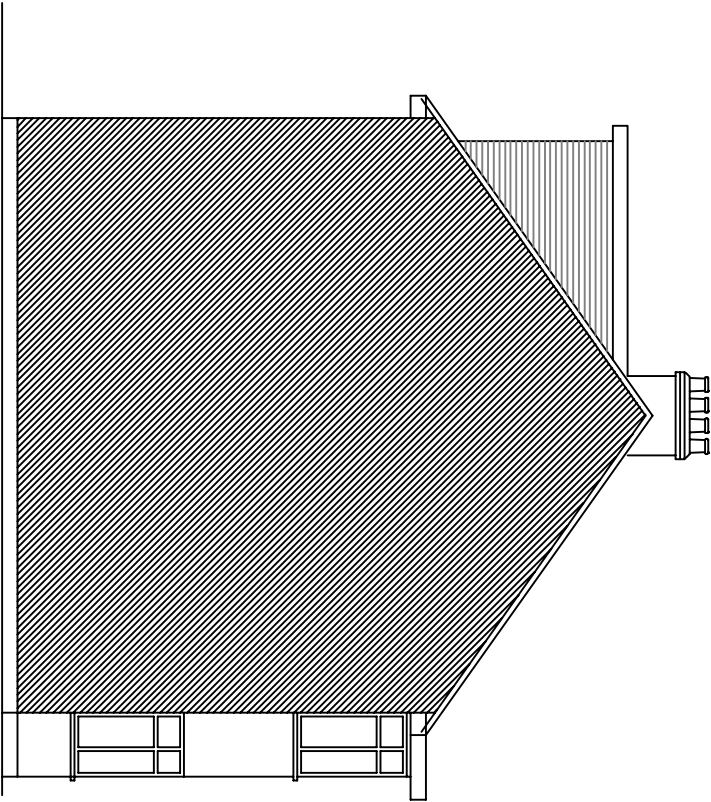

EXISTING SIDE(RHS) ELEVATION

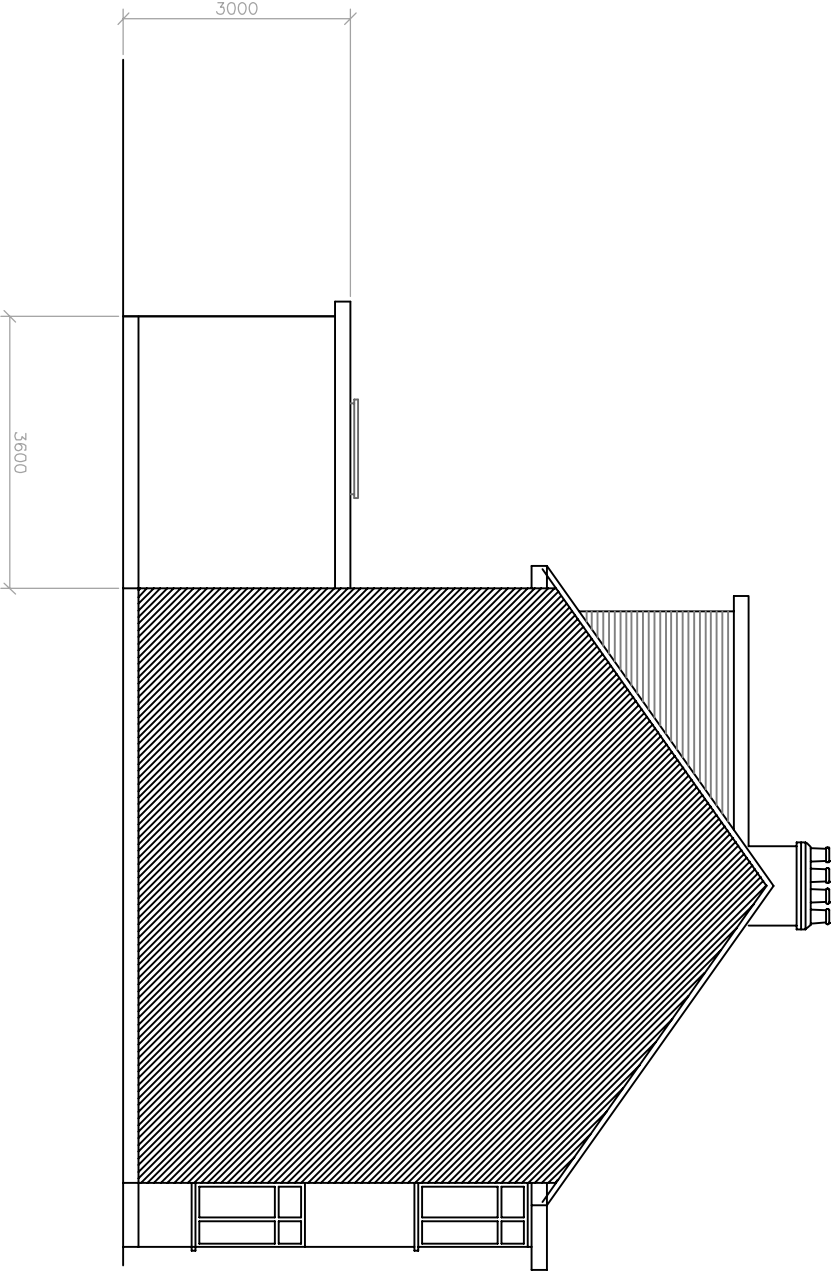

PROPOSED SIDE(RHS) ELEVATION

NOTES:

- 1. This drawing is to be read in conjunction with all relevant Architects and Engineers drawings
- 2. Only figured dimensions are to be used for construction
- 3. All dimensions are to be verified on site prior to work commencing
- 4. All temporary works are the responsibility of the contractor

Copyright ©

 J.BALASINGAM TEL: 07500043858 www.ibjconsultant.com	CLIENT : MR.REEGAN	DRAWN BY : B.J DESIGNED BY : B.J	REVISION :A
PROJECT : 31 Dencroft Crescent Hillingdon UB10 9HU.	TITLE : PROPOSED SINGLE STOREY REAR EXTENSION	DRAWING NO : BJ/2024/015/04 DATE : 28/03/2024	SCALE : 1:100 ORG.SIZE : A3